


FINAL SURVEY	BY	DATE
NOTED		
PLANNED		
TEMPERATURE		
AREAS		
NO.		
AREAS CHECKED		

ORIGINAL SURVEY				BY	DATE
NOTE BOOK	SURVEYED _____				
	PLOTTED _____				
	TEMPLATE _____				
	AREAS _____				
NO. _____	AREAS CHECKED _____				

```
FILE NAME = D978197-sht-xssht.dgn
MODEL = Default
PLOT DRIVER = V8i_PDF_11x17.pltcf
```

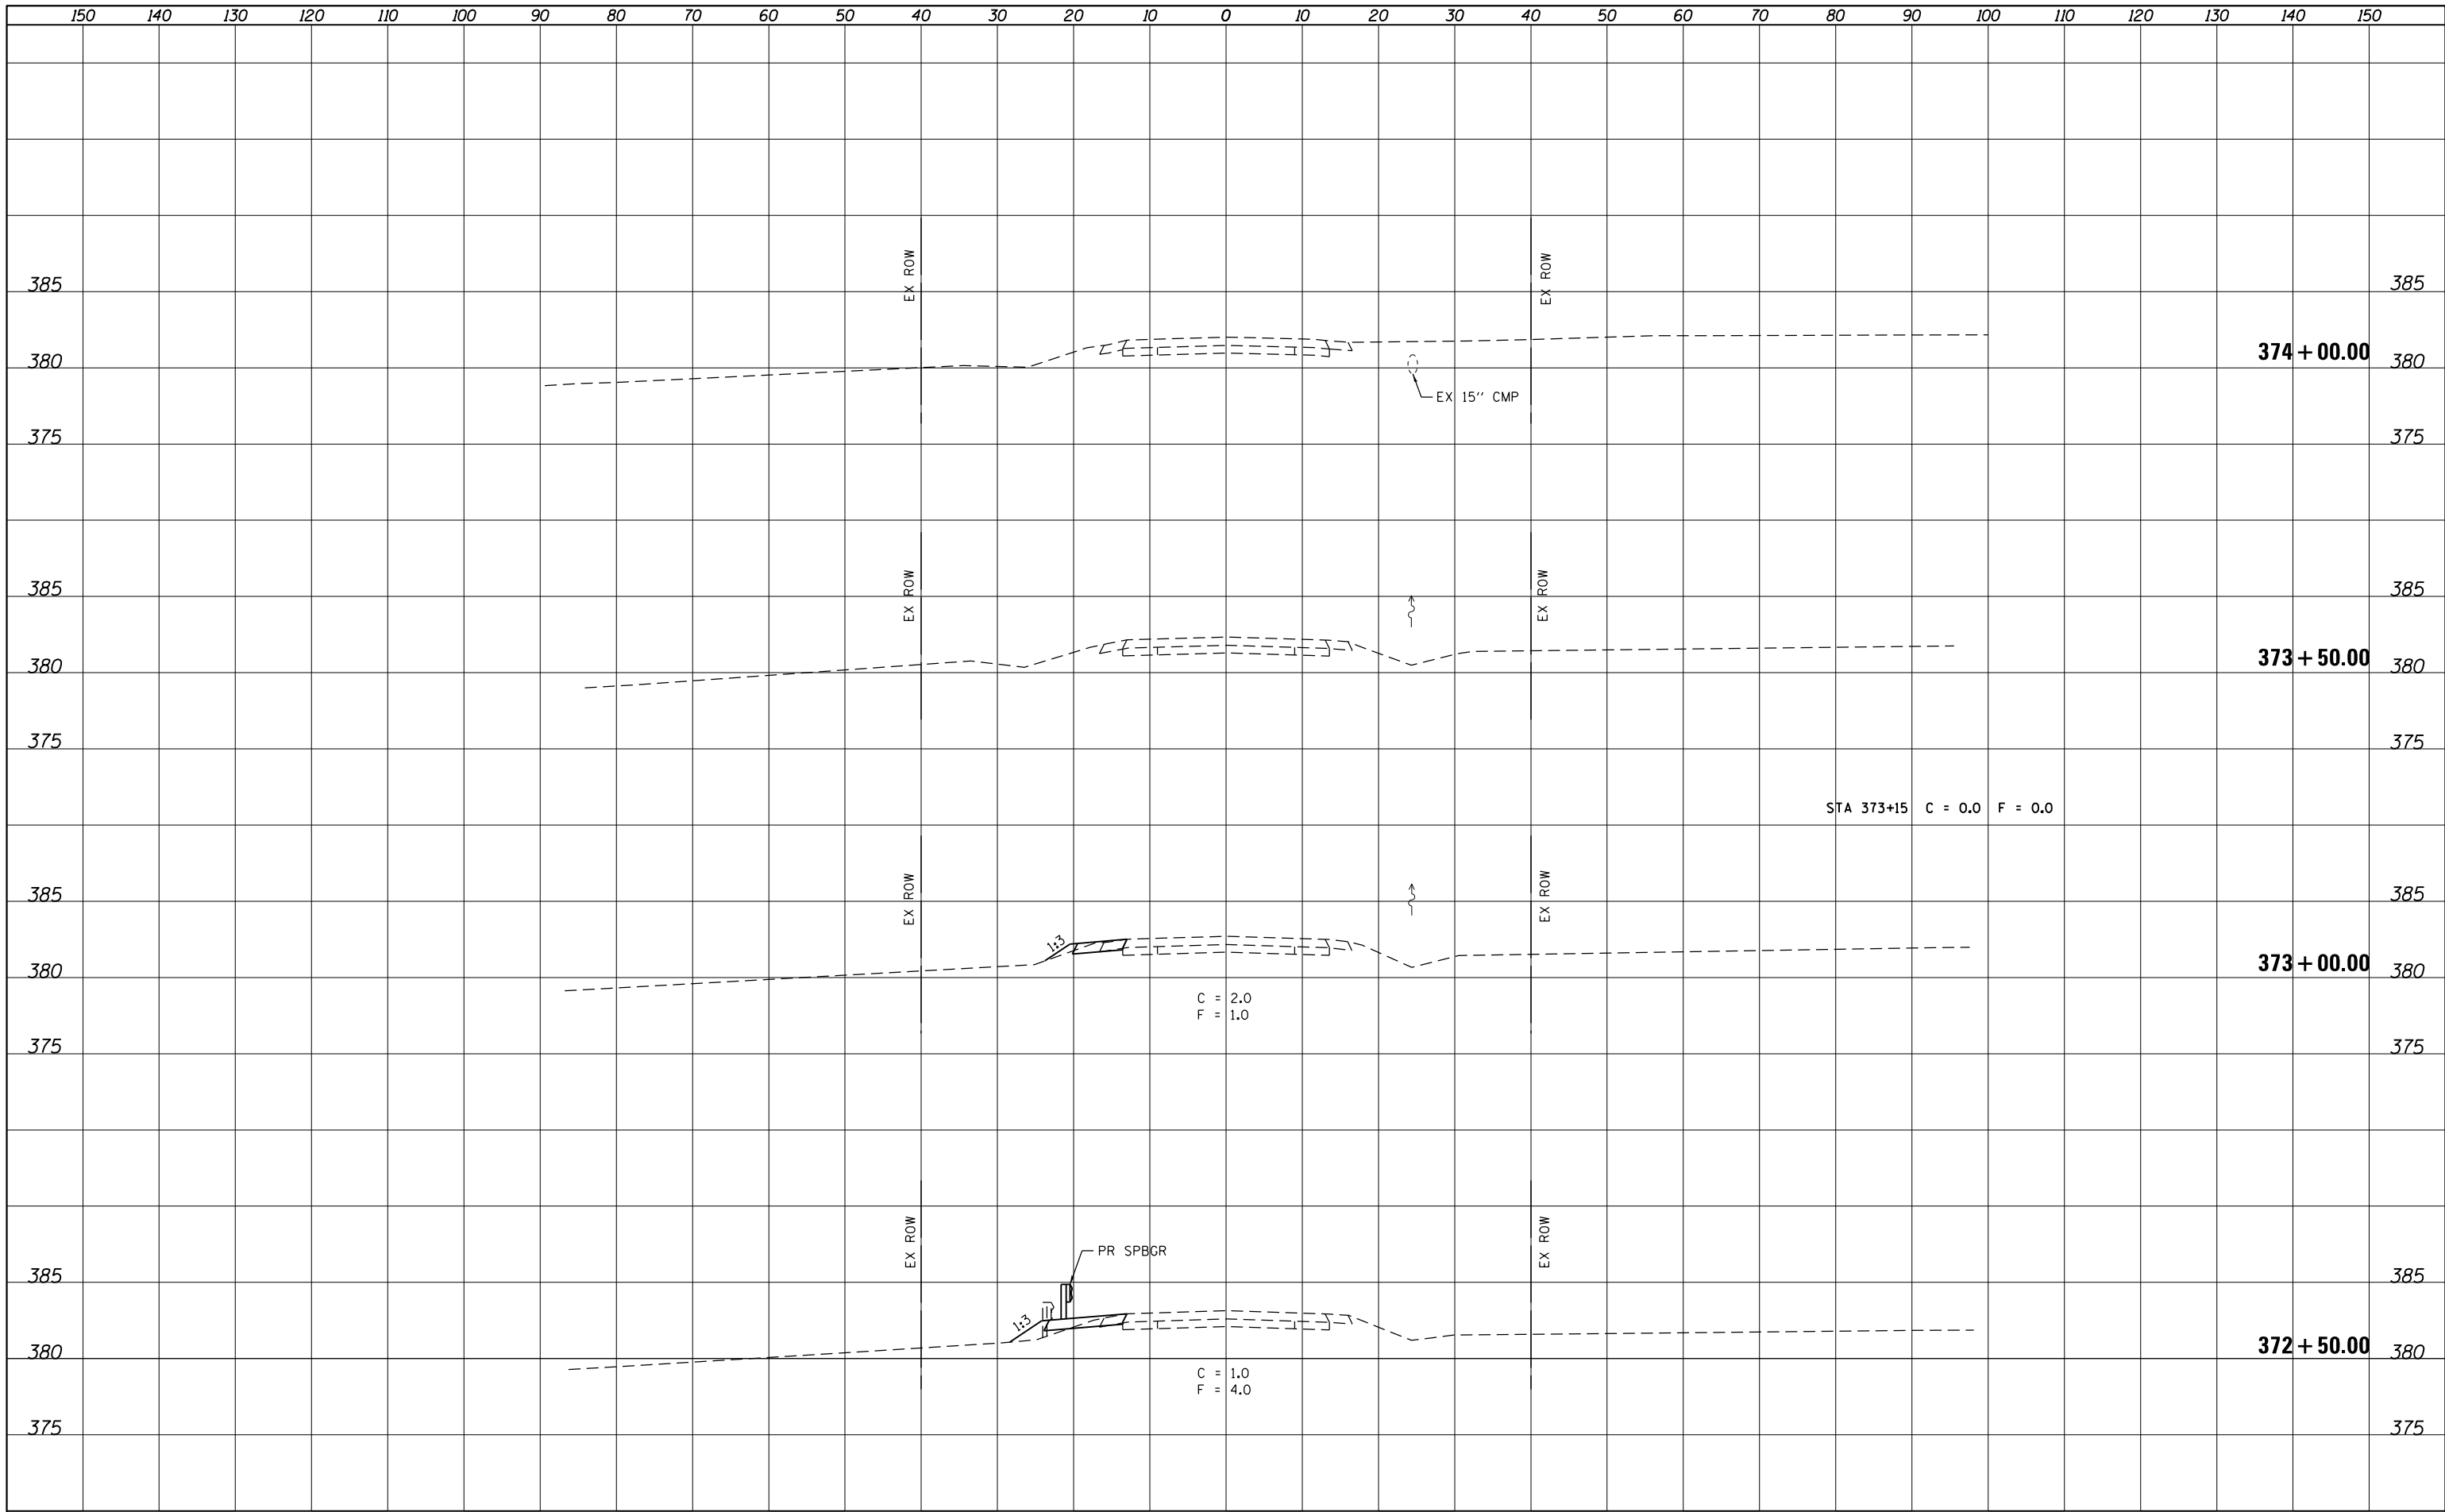

QUIGG ENGINEERING INC

USER NAME = mmann	DESIGNED - MCV	REVISED -
	DRAWN - CMM	REVISED -
PLOT SCALE = 20.0000 ' / in.	CHECKED - MTM	REVISED -
PLOT DATE = 11/10/2011	DATE - 11/10/11	REVISED -

**STATE OF ILLINOIS
DEPARTMENT OF TRANSPORTATION**

**IL RTE 3 CROSS SECTIONS
STRUCTURE NO. 039-2029**

SCALE: AS SHOWN	SHEET NO. 5 OF 5 SHEETS	STA. 372+50.00 TO STA. 374+00.00
-----------------	-------------------------	----------------------------------

F.A.P. RTE.	SECTION	COUNTY	TOTAL SHEETS	SHEET NO.
312	123B-4	JACKSON	58	53
		CONTRACT NO. 78197		
ILLINOIS		FED. AID PROJECT		