


DATE	
BY	
REVISIONS	
NO.	
DATE	
BY	
REVISIONS	
NO.	
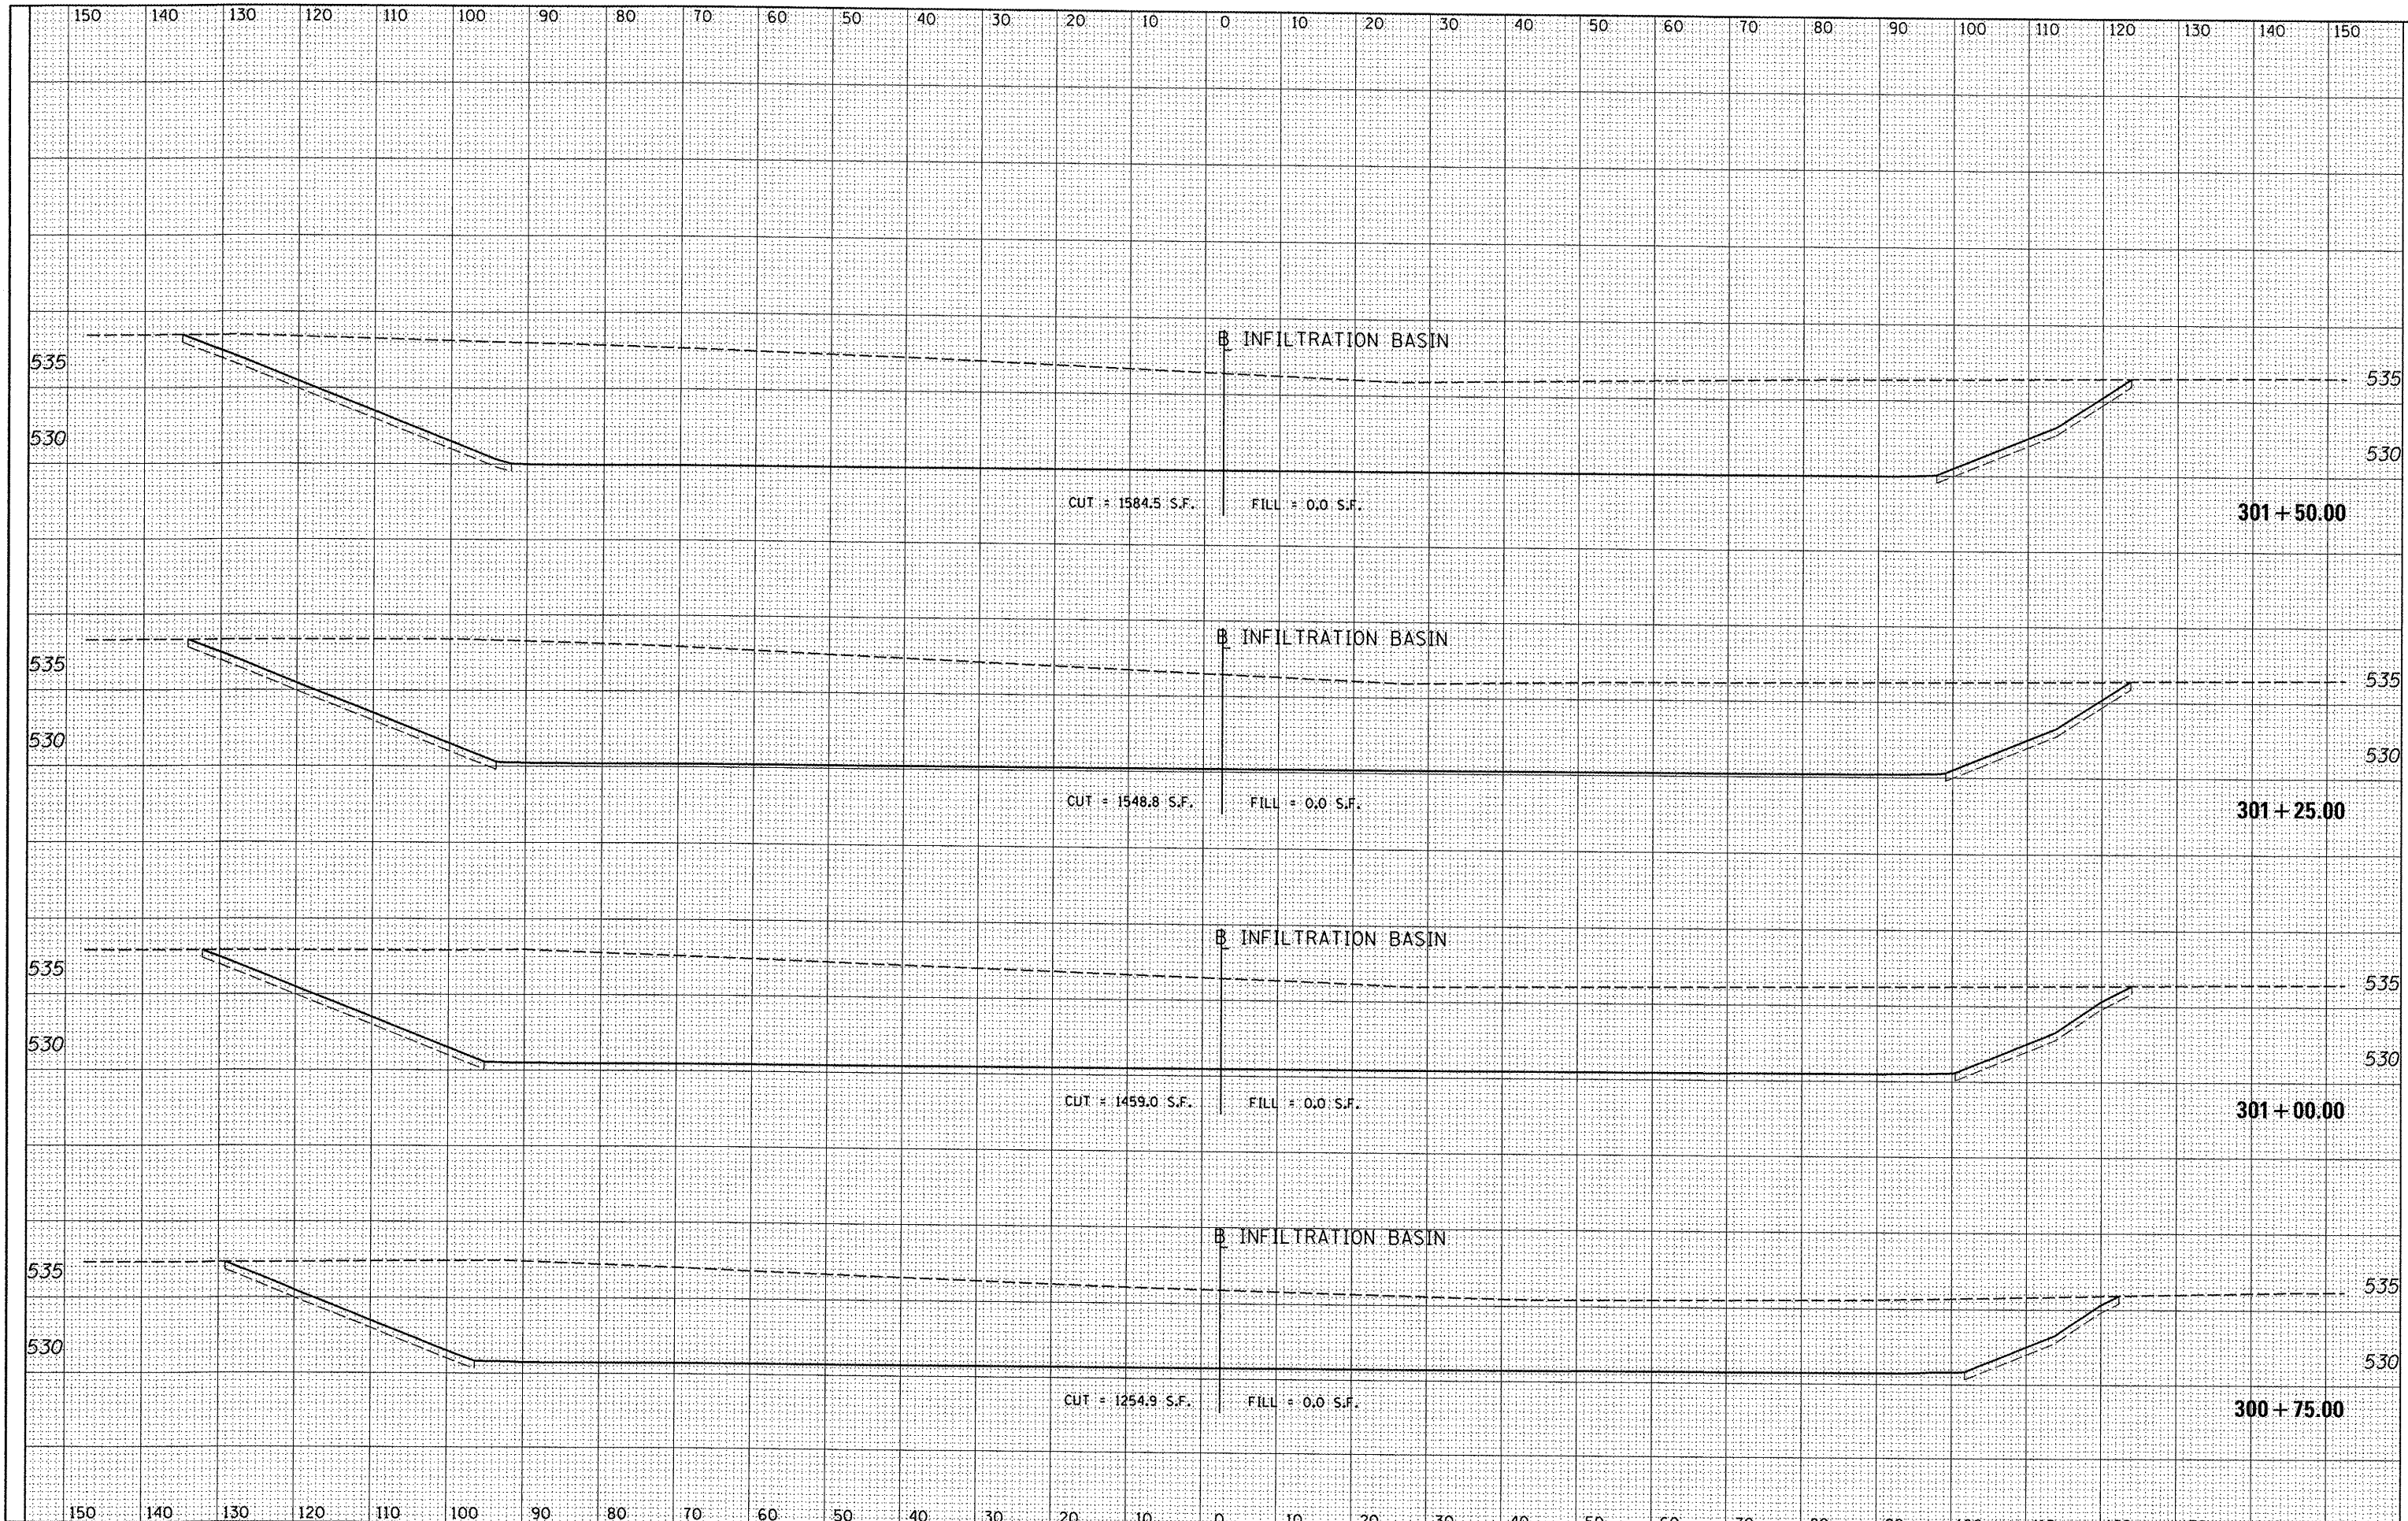

FILE NAME = I:\88Jobs\88L0212A\CAD\Road\Sheet\c-304_Detention.dgn	USER NAME = dawso0878	DESIGNED -	REVISED -	STATE OF ILLINOIS	INfiltration BASIN CROSS SECTIONS	F.A.P. RTE. 6698	SECTION 10-00183-00-FP	COUNTY TAZEWELL	TOTAL SHEETS 81	SHEET NO. 79
PLT SCALE = 20.0000' / 1" =	PLT DATE = 09/14/2011	DRAWN -	REVISED -	DEPARTMENT OF TRANSPORTATION	SCALE:					
		CHECKED -	REVISED -		SHEET NO. OF SHEETS	STA. 300+75.00 TO STA. 301+50.00				
		DATE -	REVISED -							
ILLINOIS FED. AID PROJECT M-5093 (154)										