



F.A.U. RTE.	SECTION	COUNTY	TOTAL SHEETS	SHEET NO.
6108	...	LA SALLE	679	103
STA. 212+00		TO STA. 217+00		
FED. ROAD DIST. NO.		ILLINOIS FED. AID PROJECT		
...		CONTRACT NO. 66225		

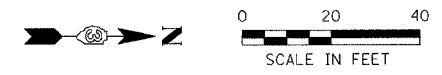


- ① STA. 212+82.27 (IL RTE 351)= STA. 10+00.00 (25TH ST)
- ② STA. 216+07.98 (IL RTE 351)= STA. 10+00.00 (26TH ST)

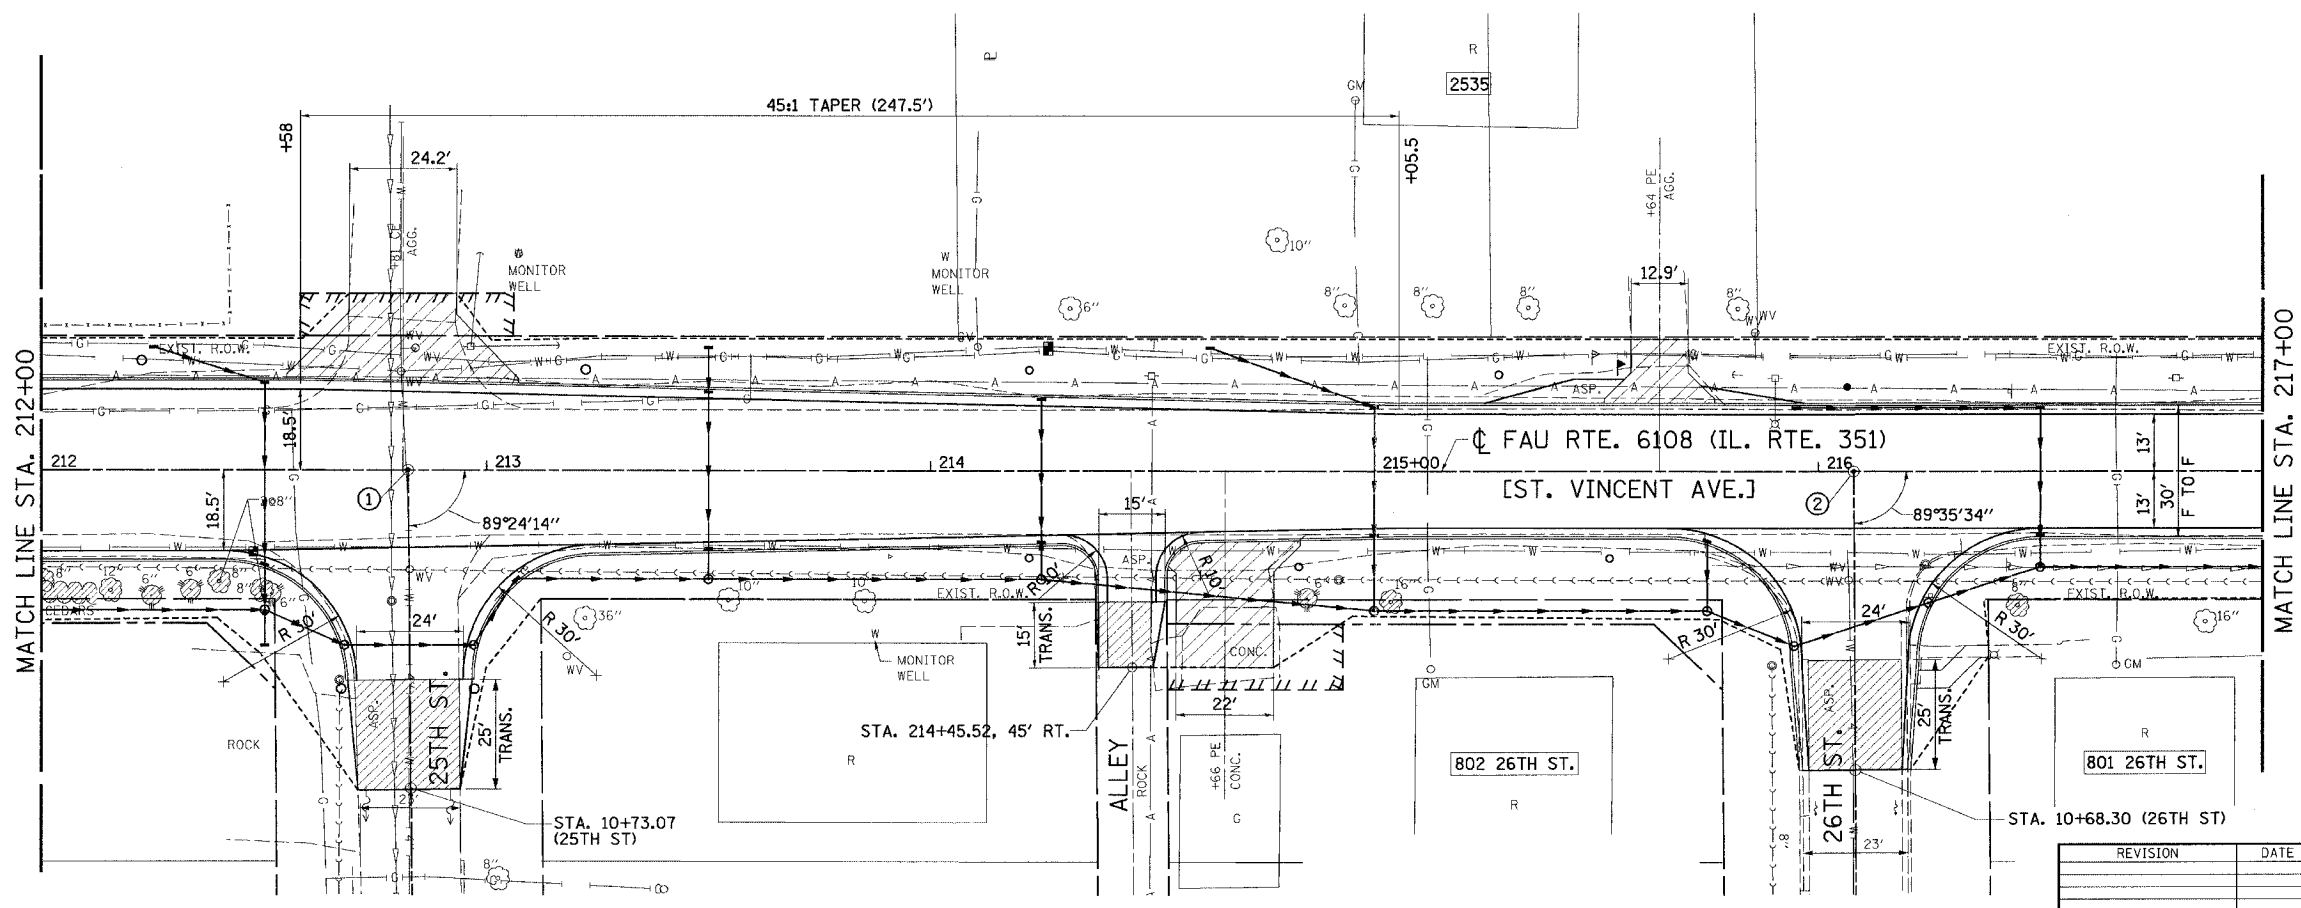

REVISION	DATE	BY

GREENE & BRADFORD, INC.
 OF ENGINEERS
 PROFESSIONAL ENGINEERS
 LICENSE NO. 01194-B.S
 1015 S. MAIN ST., ST. LOUIS, MO 63103
 (314) 524-2200 FAX (314) 524-2201
 WWW.GREENE-AND-BRADFORD.COM

COMPUTER FILE NO. PLN351F-02
 PROJECT: 01194-B.S
 04/01/04-RPB

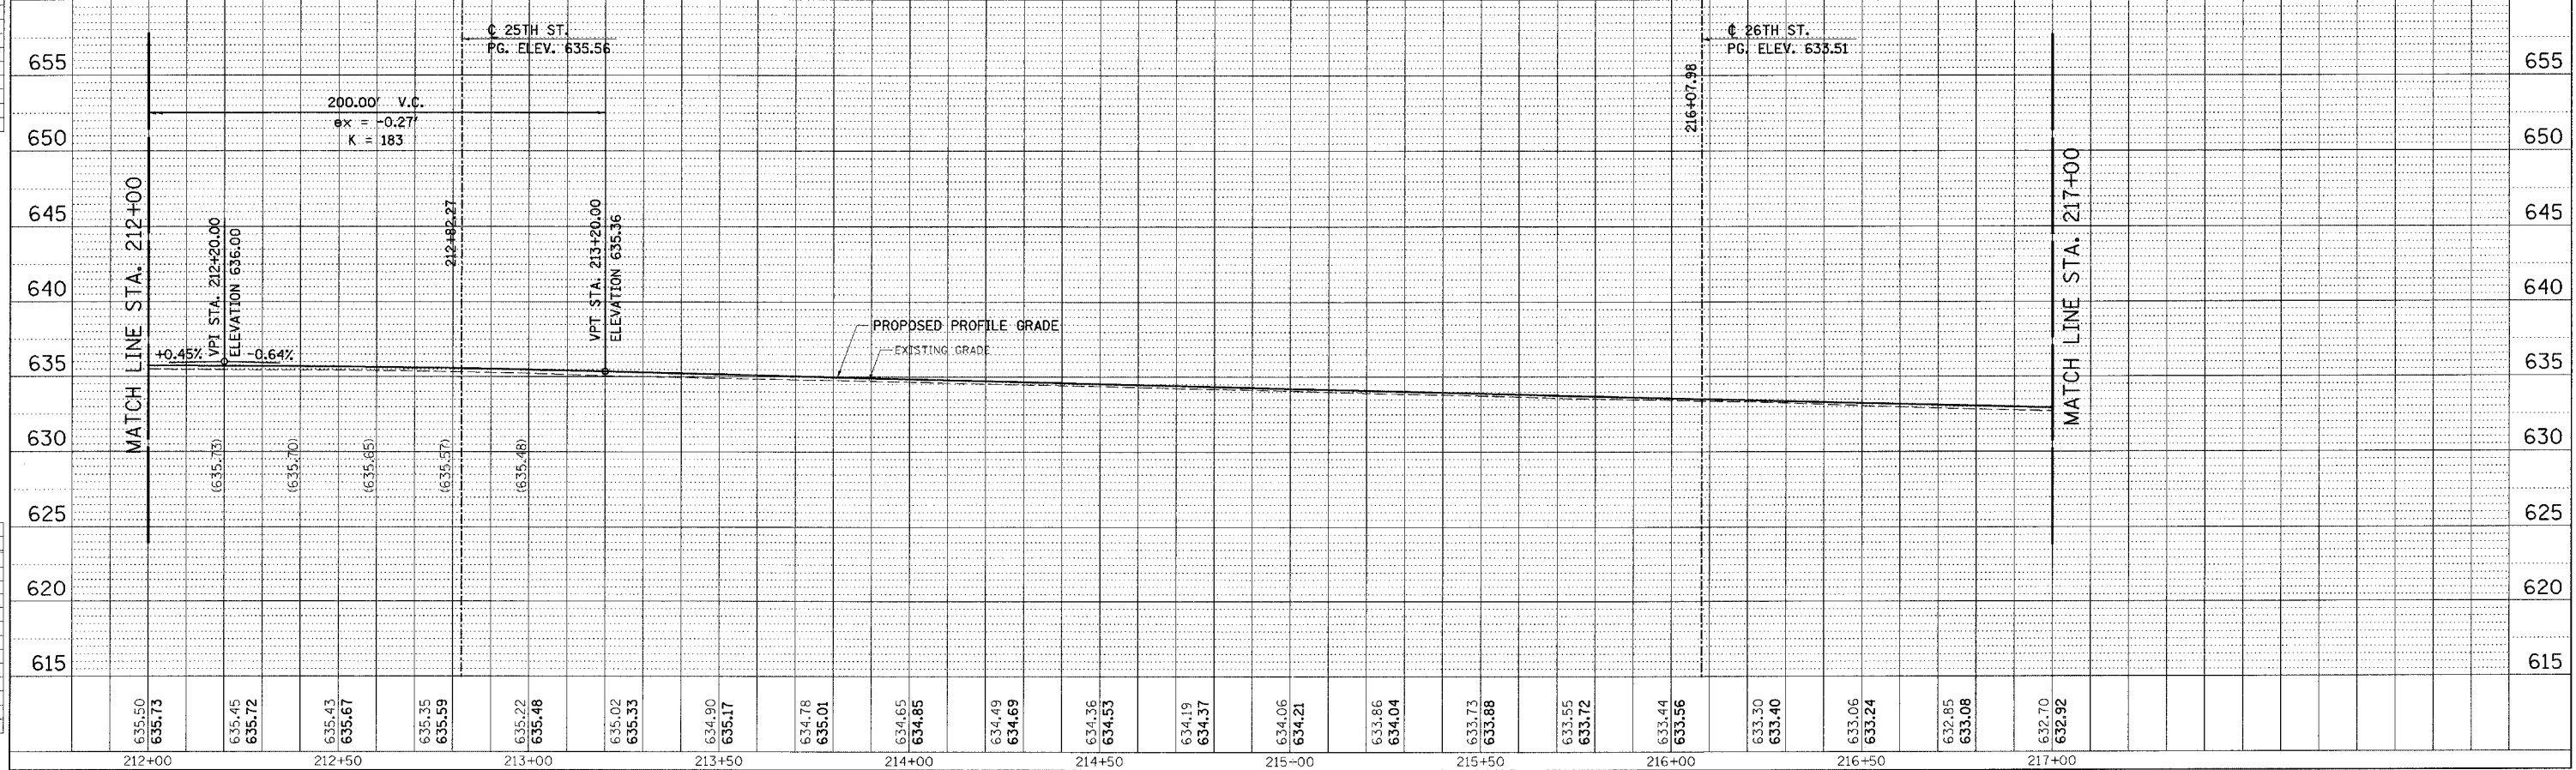

100TEPP - 1:1 8/25/98

FAU RTE. 6108 (IL RTE. 351) LA SALLE CO.

DESIGN	DATE	REASON

PLAN	DATE	BY

PLOTS & CHECKS	DATE	NO.	REASON

PROFILE	DATE	BY

CHECKS	DATE	REASON