
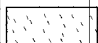

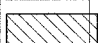


F.A. RTE.	SECTION	COUNTY	TOTAL SHEETS	SHEET NO.
328	5R, Y, RS-1	CLAY	376	215
STA.	TO STA.			
FED. ROAD DIST. NO.	ILLINOIS	FED. AID PROJECT		


CONTRACT No 94367

LEGEND


-  TOPSOIL EXCAVATION
-  REMOVAL & DISPOSAL OF RESTRICTED SOIL (SEE EMBANKMENT SPL PROVISION)
-  PAVEMENT REMOVAL
-  PAVEMENT TO BE BROKEN & LEFT IN PLACE

PLOTTED TEMPLATE AREAS CHECKED
 NOTE BOOK NO.

PLOTTED TEMPLATE AREAS CHECKED
 NOTE BOOK NO.

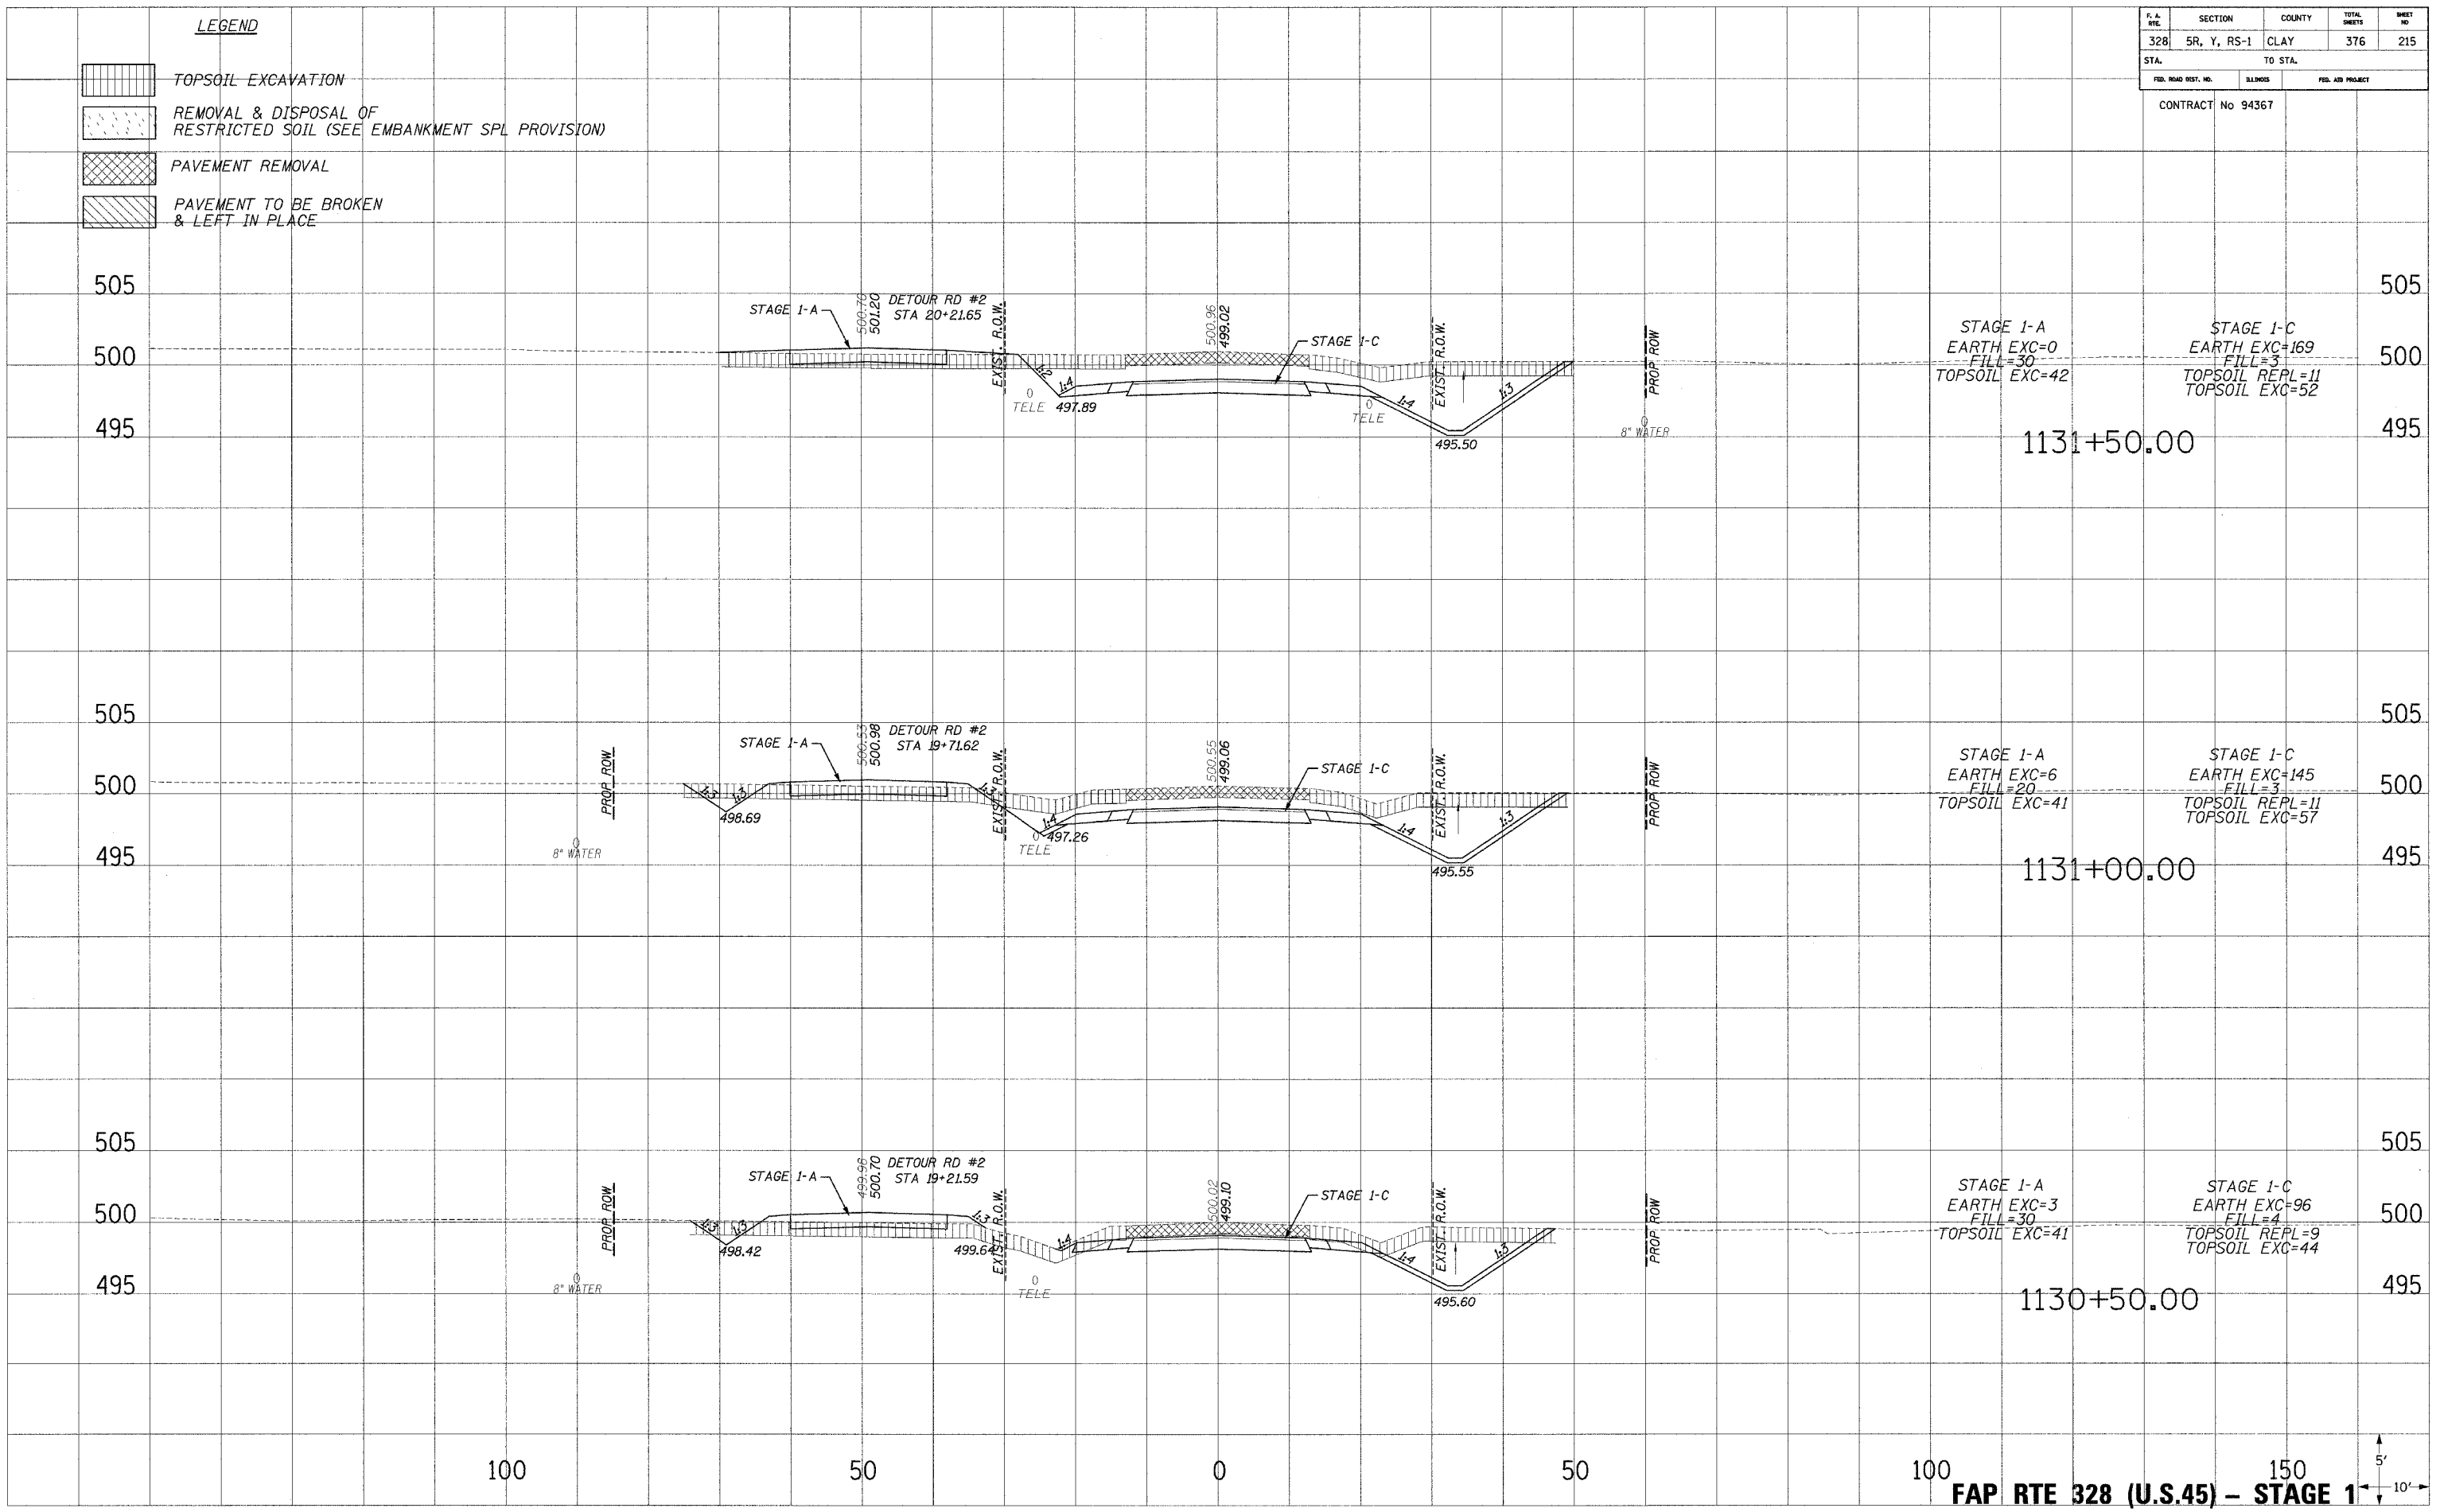

FAP RTE 328 (U.S.45) - STAGE 1

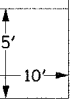

V:\05\kstrag1-25.dgn 12/12/2004 5:05:23 PM