


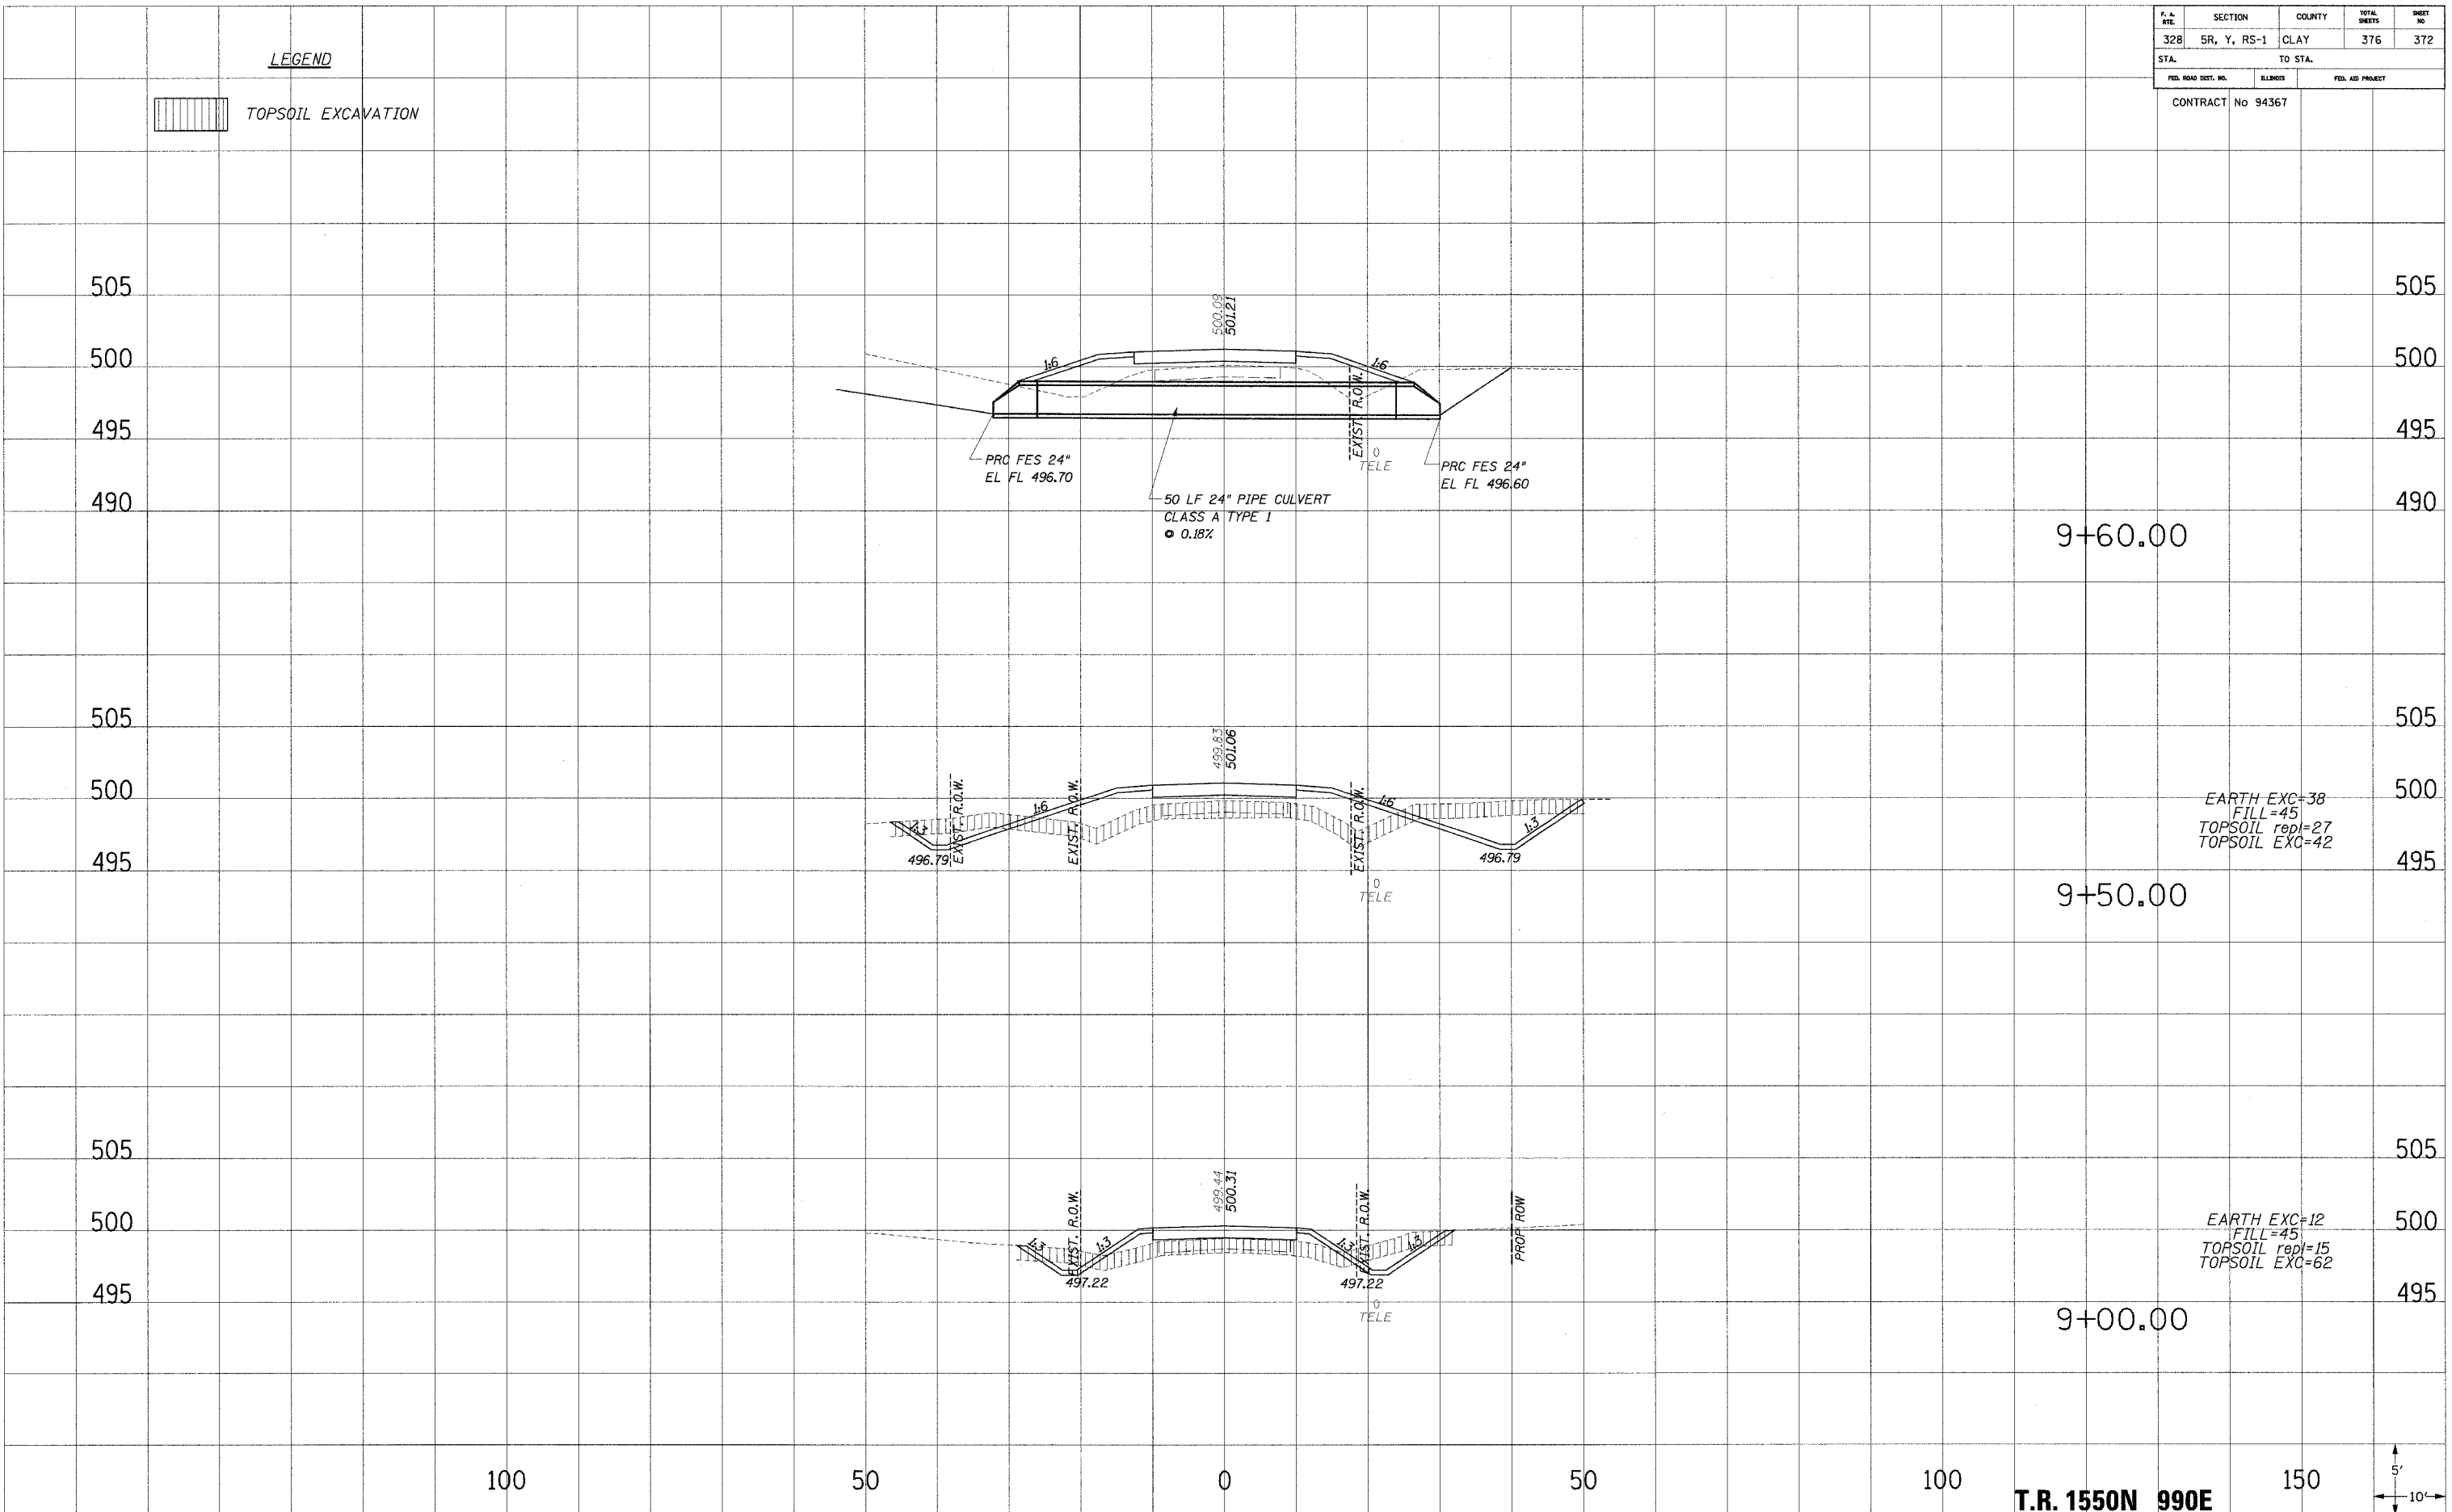
F. & R. E.	SECTION	COUNTY	TOTAL SHEETS	SHEET NO.
328	5R, Y, RS-1	CLAY	376	372
STA.		TO STA.		
FED. ROAD DIST. NO.		ELLIMOS	FED. AID PROJECT	
CONTRACT No 94367				

LEGEND

 TOPSOIL EXCAVATION

PLOTTED
DATE
NOTE BOOK
NO.
AREAS CHECKED

PLOTTED
DATE
NOTE BOOK
NO.
AREAS CHECKED



9+60.00

9+50.00

9+00.00

EARTH EXC=38
FILL=45
TOPSOIL repl=27
TOPSOIL EXC=42

EARTH EXC=12
FILL=45
TOPSOIL repl=15
TOPSOIL EXC=62

100

50

0

50

100

150

T.R. 1550N 990E

