


| F. & L. FILE | SECTION | COUNTY | TOTAL SHEETS | SHEET NO. |
|---------------------|---------|----------|------------------|-----------|
| 24 | * | ** | 189 | 184 |
| STA. | TO STA. | | | |
| FED. ROAD DIST. NO. | | DISTRICT | FED. AID PROJECT | |

* XI-2,44(2,3,4)RS BSMARTFY04-4
 ** WILLIAMSON/JOHNSON
 CONTRACT NO. 98758

EARTHWORK END LT STA. 1+25 (RAMP C)

EXCAVATING AND GRADING EXISTING SHOULDERS
 PROPOSED BITUMINOUS SHOULDERS SUPERPAVE, 8"
 ENDS RT STA. 17+00 (RAMP C)

C=0 F=0

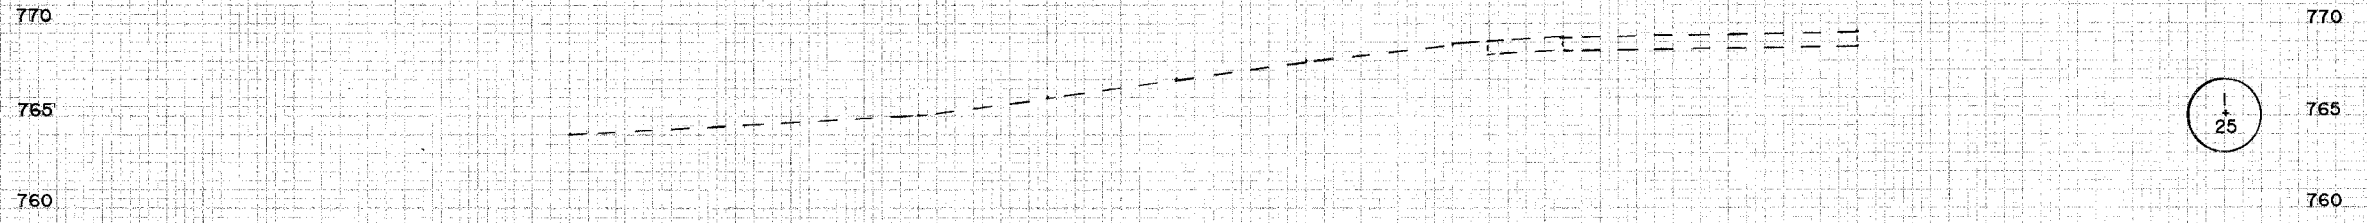

PAVED SHOULDER REMOVAL ENDS LT STA. 0+94.68 (RAMP C)

PROPOSED BITUMINOUS SHOULDERS SUPERPAVE, 8"
 ENDS LT STA. 0+94.68 (RAMP C)

C=0 F=2

