


LEGEND	
	TEMPORARY PAVEMENT
	WORK ZONE
	ARROW BOARD
	○ TYPE II BARRICADES OR DRUMS WITH STEADY BURNING LIGHTS @ 50 FT CENTERS ALONG ROADWAY (TANGENT), 25 FT CENTERS ALONG TAPERS AND 12 FT CENTERS ALONG RADII
	VERTICAL PANEL WITH STEADY BURNING LIGHT 50 FT C-C
	TYPE III BARRICADES WITH FLASHING LIGHTS
	DIRECTION OF TRAFFIC

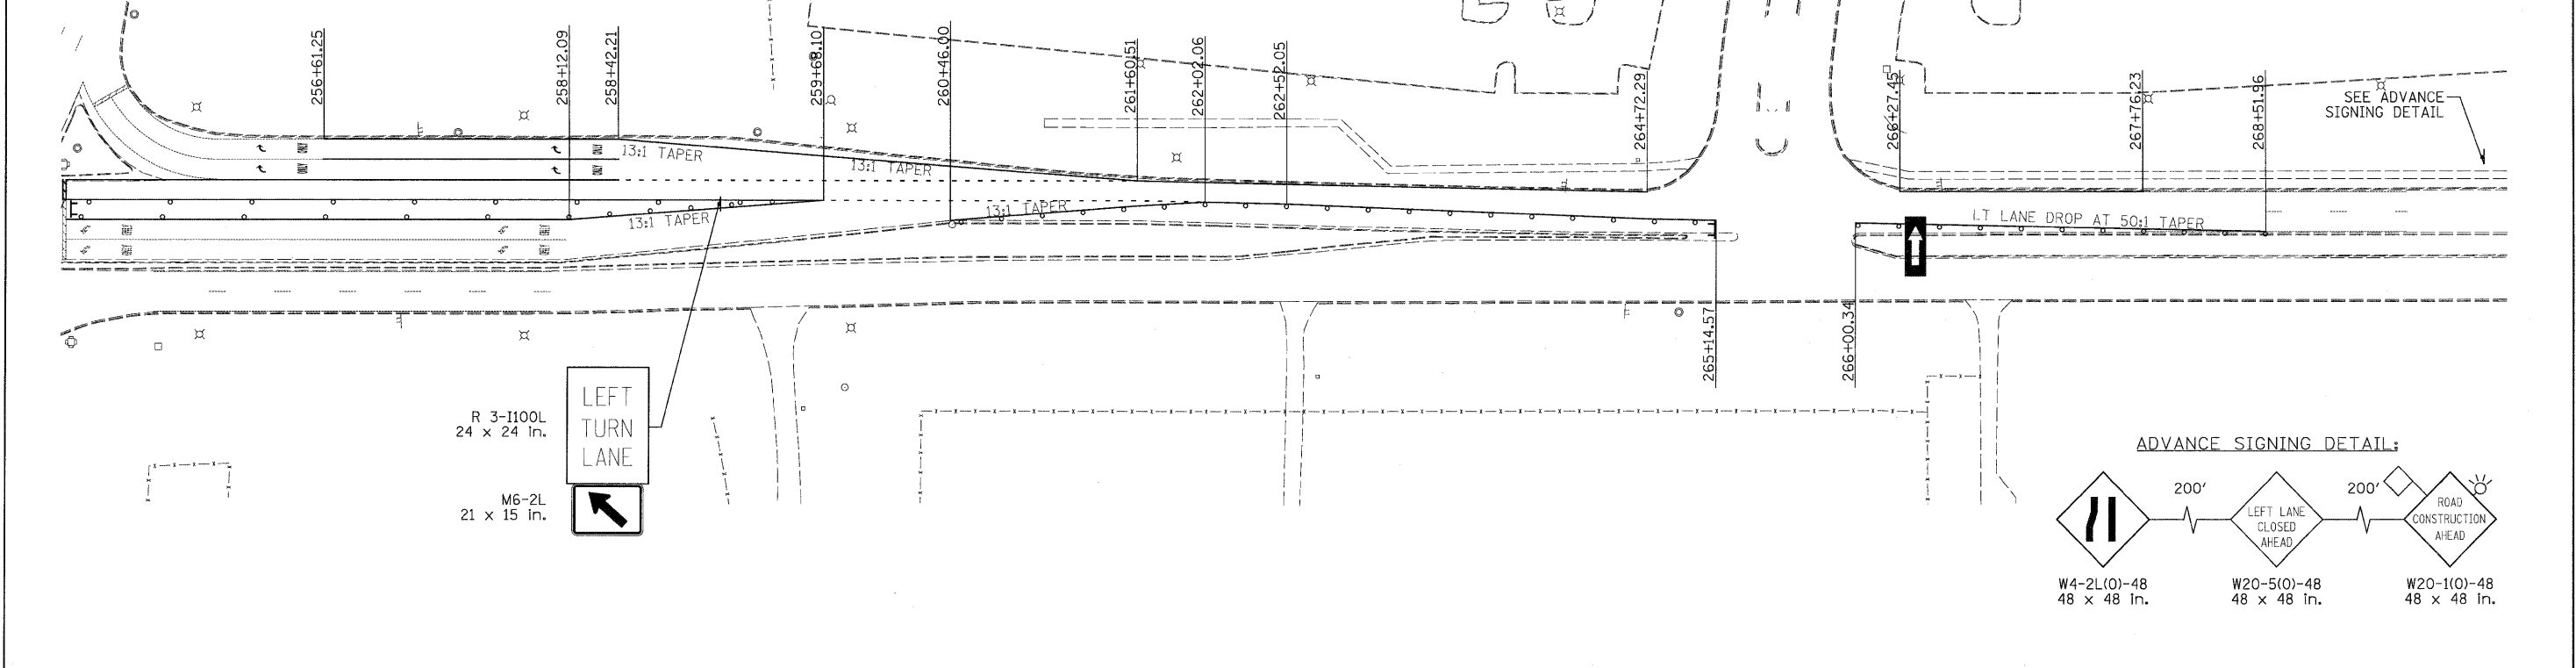

PATRICK ENGINEERING INC. 4970 VARSITY DRIVE LISLE, IL 60532 patrickengineering.com	USER NAME = ckerster(Lisle.R) PLOT CONFIG = PDF(Grey_Large).plt PLOT SCALE = 1:50 PLOT DATE = 12/3/2010	DESIGNED - MJV DRAWN - MJV CHECKED - JJC DATE - 12/3/2010	REVISED - REVISED - REVISED - REVISED -	Illinois Department of Transportation	ILLINOIS ROUTE 53 SUGGESTED STAGES OF CONSTRUCTION & TRAFFIC CONTROL STAGE 3 PHASE 2		F.A.U. RTE. 2578 SECTION 532B COUNTY DUPAGE TOTAL SHEETS 781 SHEET NO. 239 CONTRACT NO. 60477
	SCALE: 1"=50' SHEET M01-133 OF 136 STA. 240+00 TO STA.				FED. ROAD DIST. NO. ILLINOIS FED. AID PROJECT		

G:\DOT\9356_A0_LL53\Drawings\CADD Sheets\019139797-sht-staging-239.dgn