


ELEVATION

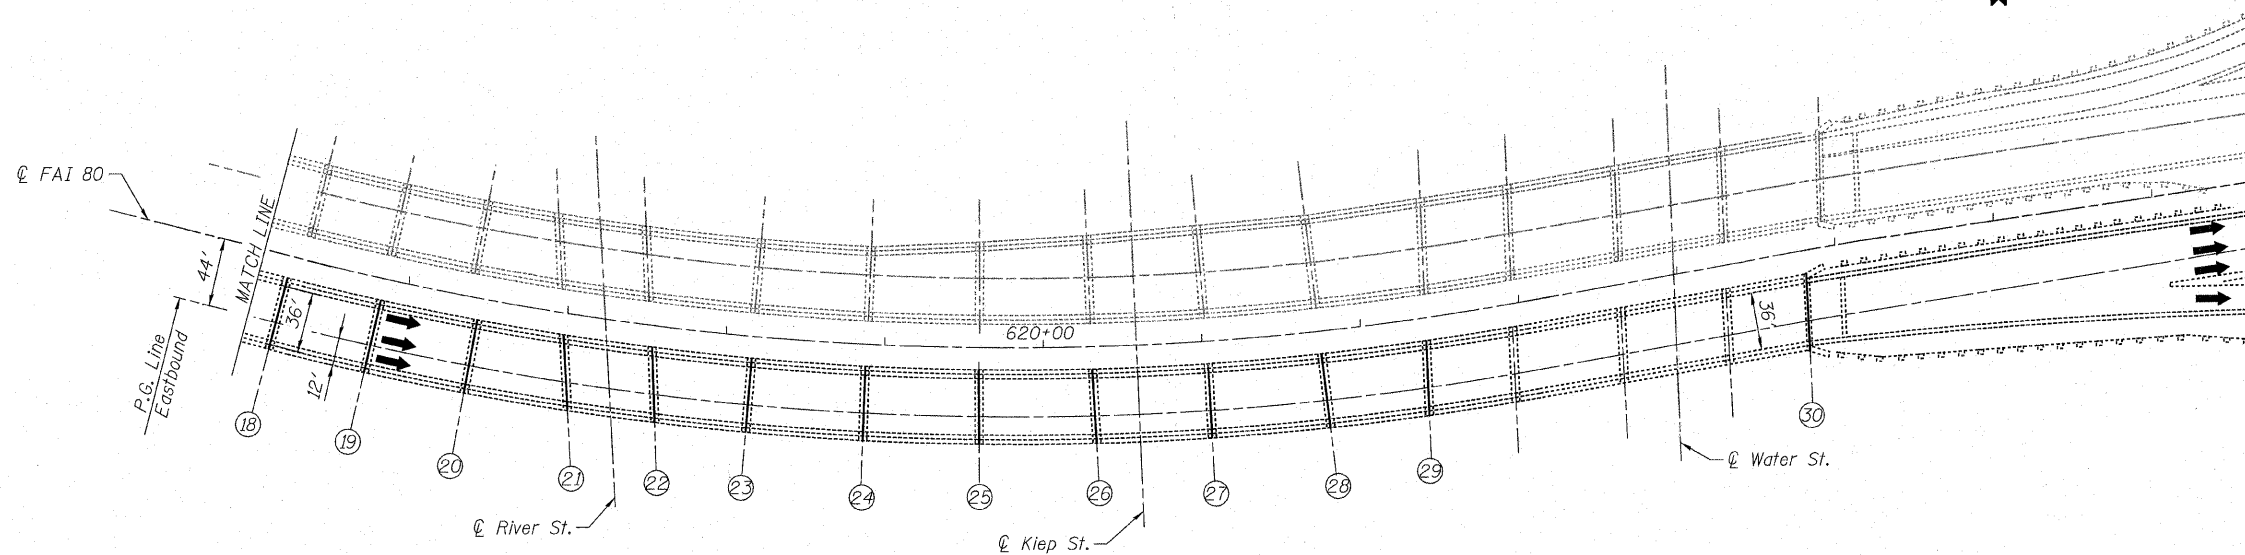

PLAN

LEGEND:

(X) Joint Repair Type Designation
(See Sheet S-7 of 35)

DESIGNED - PCA	REVISED -
DRAWN - CFB	REVISED -
CHECKED - MEA/ACF/PCA	REVISED -
DATE - 2/8/2011	REVISED -



STATE OF ILLINOIS
DEPARTMENT OF TRANSPORTATION

GENERAL PLAN & ELEVATION
EASTBOUND FAI-80 OVER DES PLAINES RIVER
STRUCTURE NO. 099-0056

SHEET NO. S-2 OF 35 SHEETS

F.A.I. RTE.	SECTION	COUNTY	TOTAL SHEETS	SHEET NO.
80	99 (2&3) RS-3	WILL	200	109
FED. ROAD DIST. NO. 1 ILLINOIS FED. AID PROJECT			CONTRACT NO. 60M64	