


PROPOSED TYPICAL CROSS SECTION ①

* MICROSURFACING ON EDGE LINE IS TO BE COMPLETED IN THE WB LANES ONLY

EB STATION 909+55.00 TO EB STATION 1058+10.00
 WB 910+03.00 WB 1056+78.00

OMISSIONS FROM SECTION (SN 074-0037) TO (SN 074-0038)
 EB STATION 921+03.15 TO EB STATION 924+07.75
 WB 921+44.98 WB 924+55.69

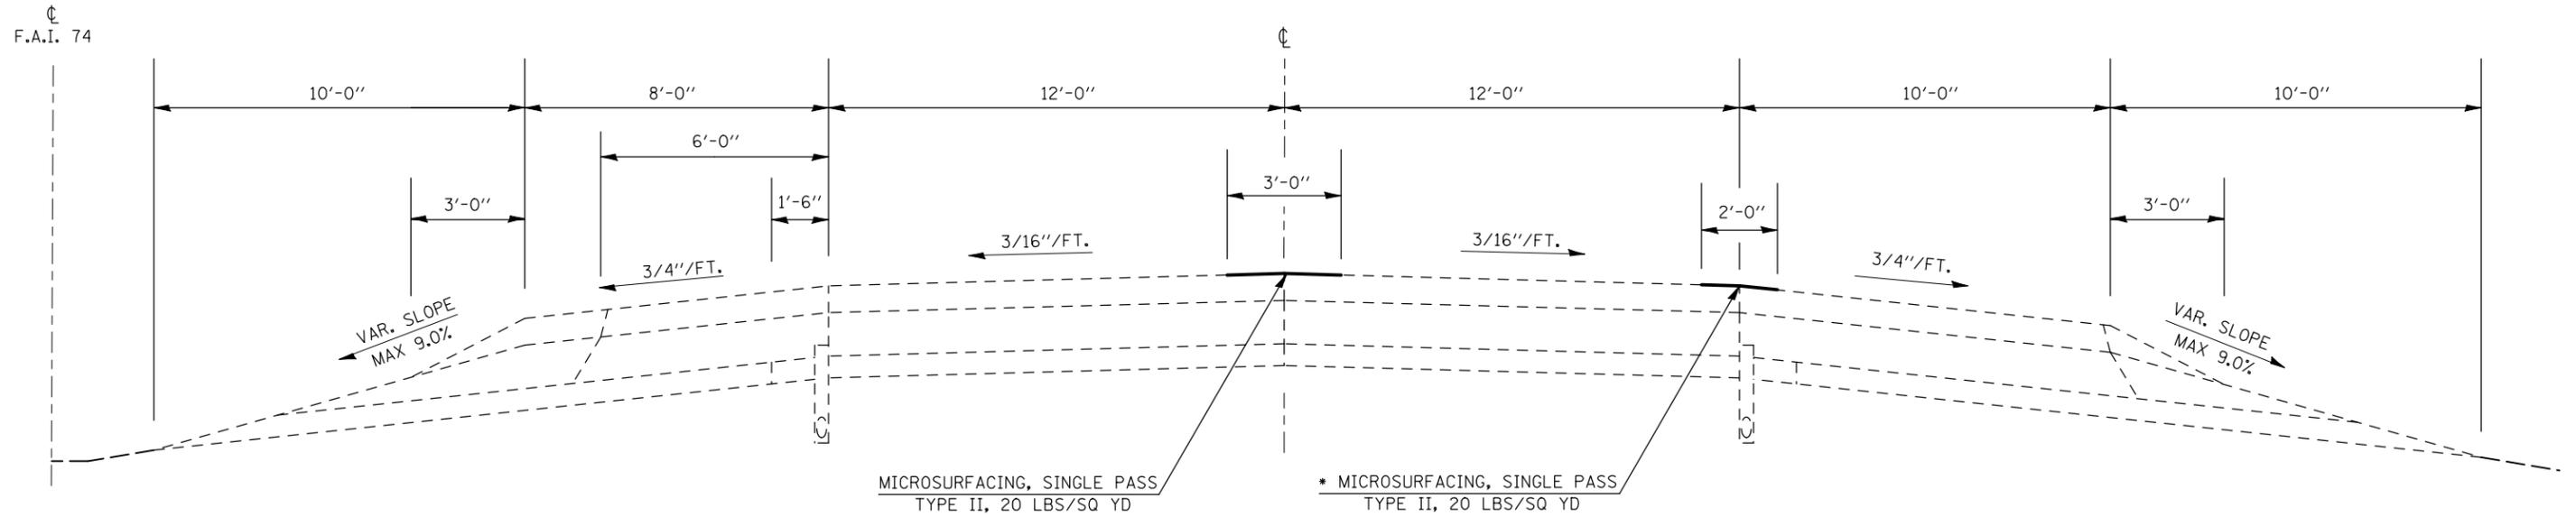

FILE NAME =	USER NAME = berganAJ	DESIGNED - AJB 11/24/2010	REVISED -	STATE OF ILLINOIS DEPARTMENT OF TRANSPORTATION	PROPOSED TYPICAL SECTIONS	F.A.I. RTE. ***	SECTION (74-2) & (113) I	COUNTY **	TOTAL SHEETS 15	SHEET NO. 8
ct:\pw\work\p\dot\berganAJ\0243642\0570890-sh-typical.CEL	PLOT SCALE = 100.0000' / IN.	CHECKED -	REVISED -	SCALE: _____	SHEET NO. 2 OF 3 SHEETS	STA. _____ TO STA. _____	CONTRACT NO. 70890		ILLINOIS FED. AID PROJECT	
PLOT DATE = 12/13/2010	DATE -	REVISED -	REVISED -	** DEWITT & PIATTT *** F.A.I. 74 & F.A.P. 721						