


FINAL SURVEY	SURVEYED	BY	DATE
NOTE BOOK	PLOTTED		
NO.	TEMPLATE		
	AREAS CHECKED		

ORIGINAL SURVEY	SURVEYED	BY	DATE
NOTE BOOK	PLOTTED		
NO.	TEMPLATE		
	AREAS CHECKED		

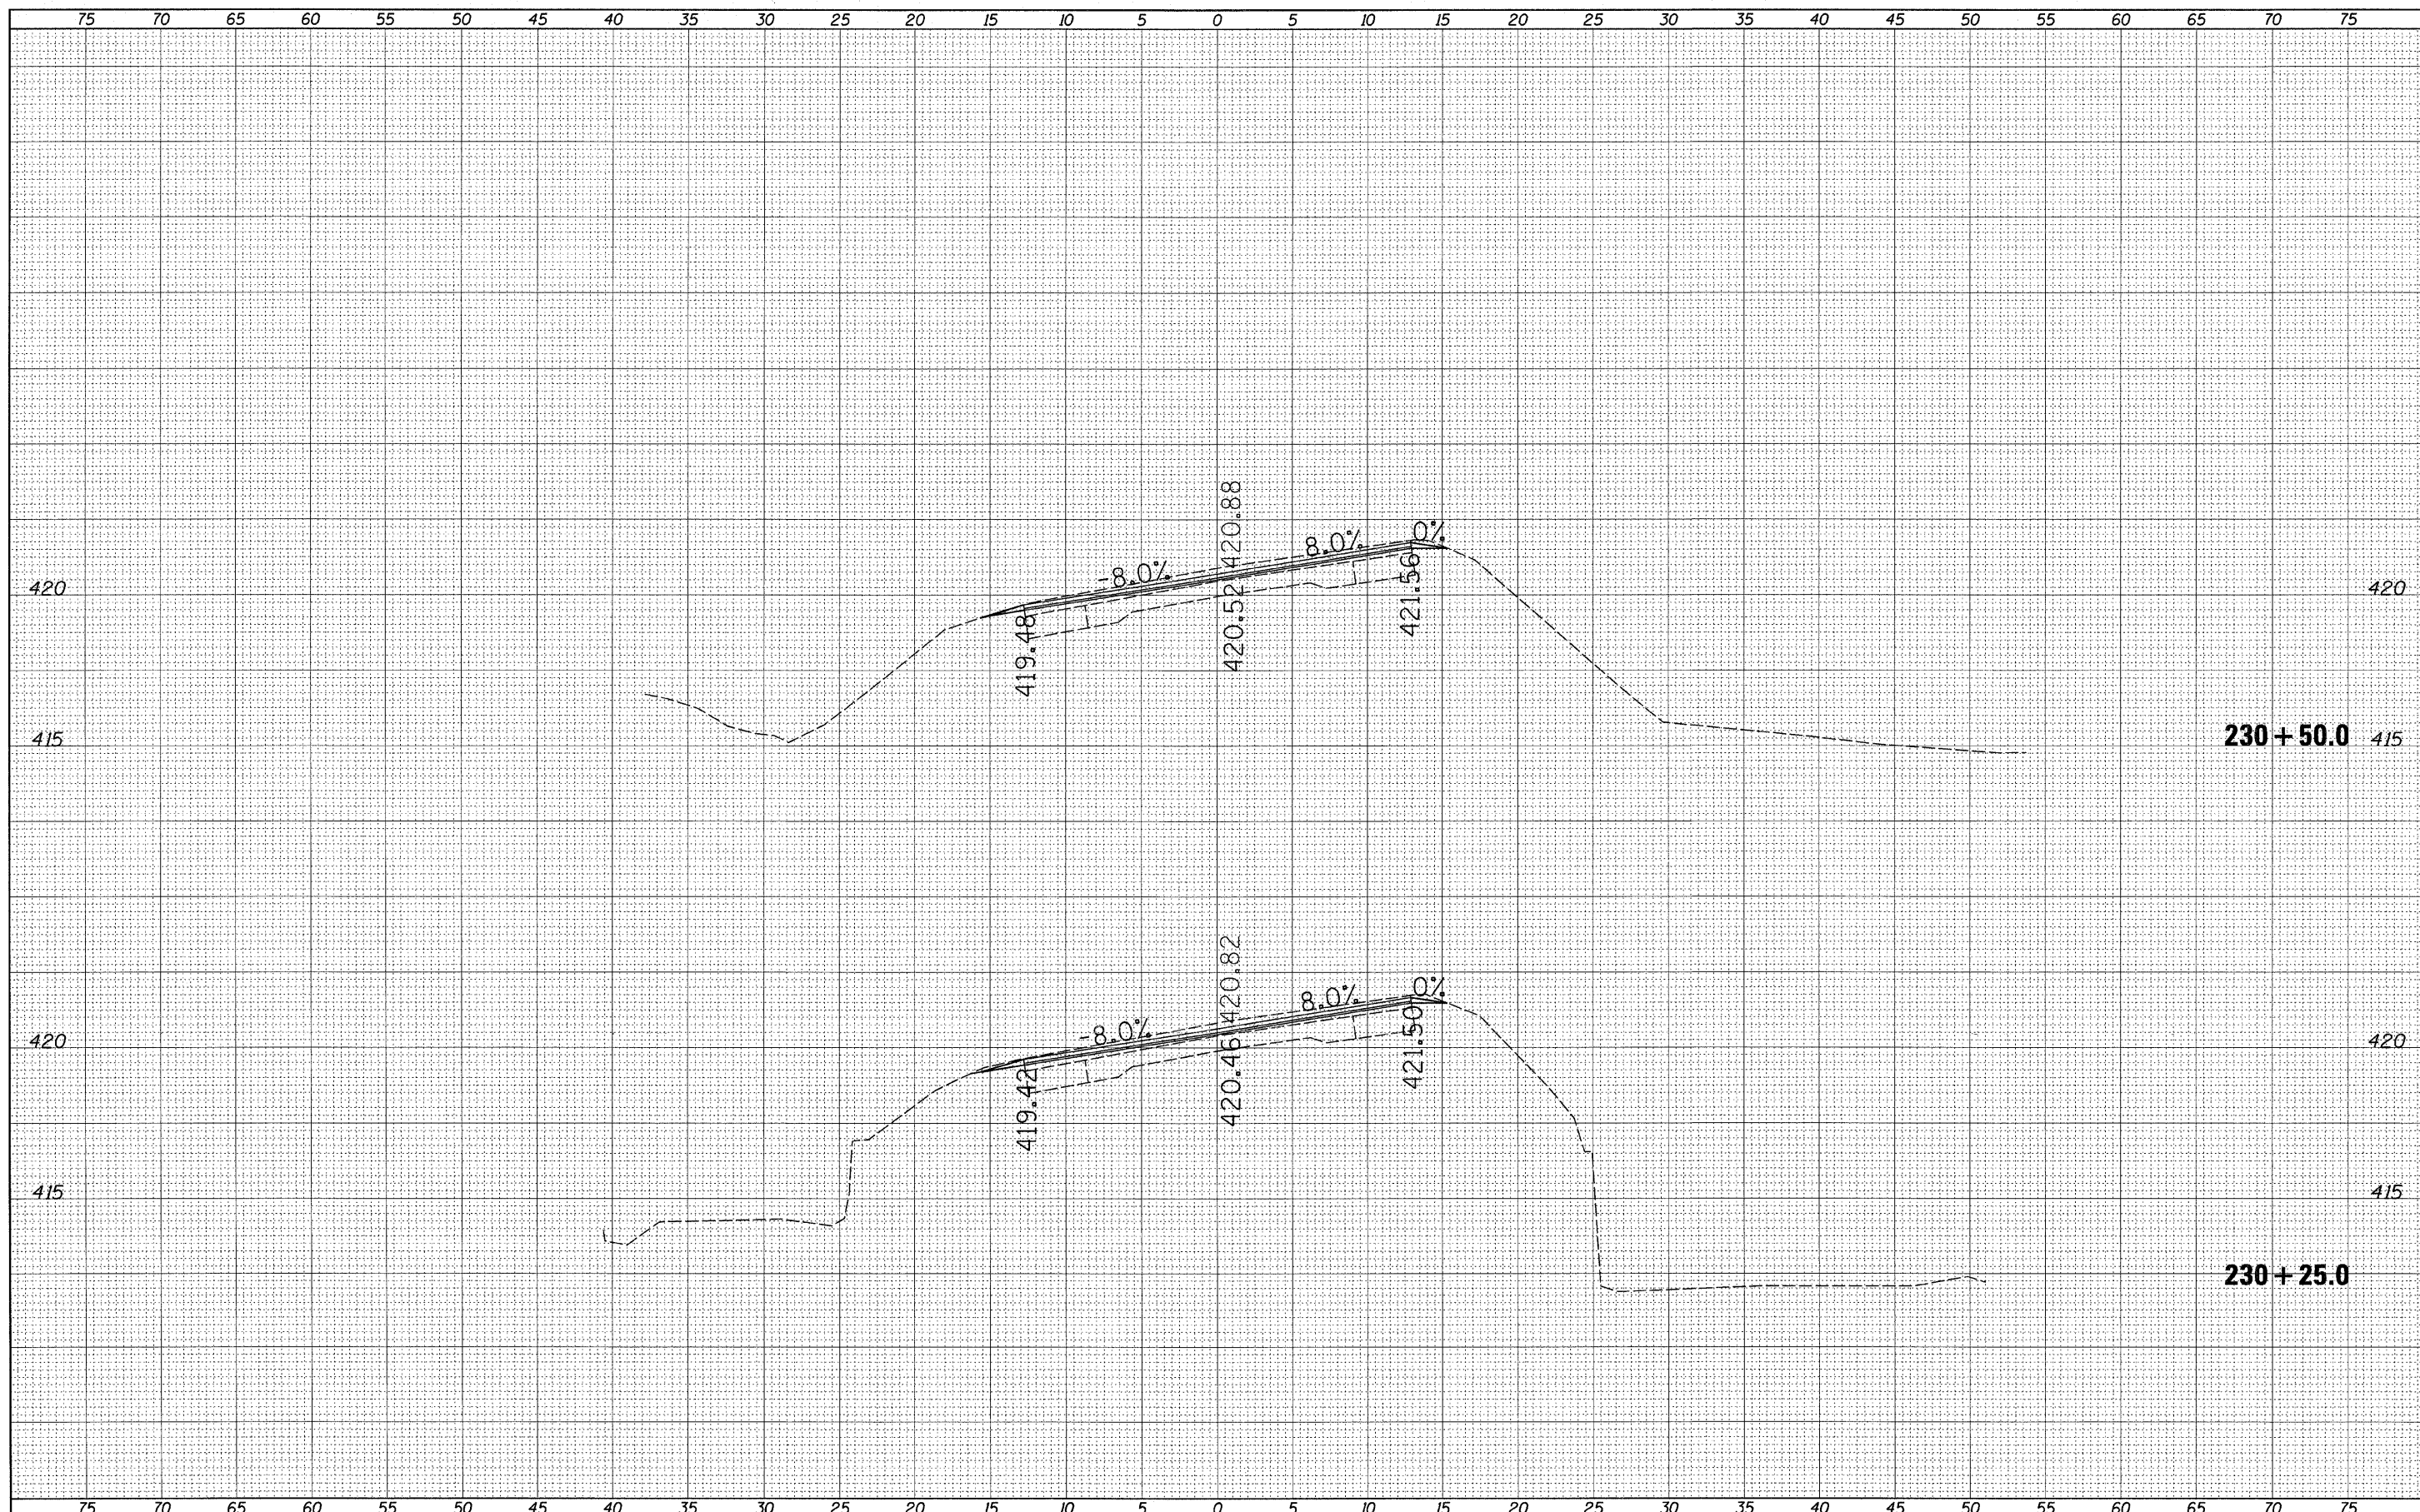

FILE NAME =	USER NAME = swartzr	DESIGNED -	REVISED -	STATE OF ILLINOIS DEPARTMENT OF TRANSPORTATION	MAINLINE CROSS SECTIONS U.S. 45		F.A.P. SITE	SECTION	COUNTY	TOTAL SHEETS	SHEET NO.	
ct:\pw_work\pwidot\swartzr\ad8177910\0774448-sh	xscm1.dgn	DRAWN -	REVISED -		SCALE: 5	SHEET NO. 13 OF 28 SHEETS	STA. 230+25.0 TO STA. 230+50.0	328	104 RS-4	Wayne	77	62
	PLOT SCALE = 5.0000 "/td> <td>CHECKED -</td> <td>REVISED -</td> <td colspan="2"></td> <td colspan="2"></td> <td colspan="2"></td> <td colspan="2">CONTRACT NO. 74448</td>	CHECKED -	REVISED -								CONTRACT NO. 74448	
	PLOT DATE = 12/27/2010	DATE -	REVISED -								ILLINOIS FED. AID PROJECT	