



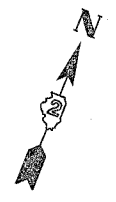


| F.A.P. RTE. | SECTION | COUNTY | TOTAL SHEETS | SHEET NO. |
|---------------------|---------|-------------|------------------|-----------|
| 595 | 1-3-K | ROCK ISLAND | 476 | 78 |
| STA. | | TO STA. | | |
| FED. ROAD DIST. NO. | | ILLINOIS | FED. AID PROJECT | |

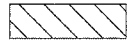

LEGEND

-  NEW CONSTRUCTION
-  BARRICADE OR DRUM WITH STEADY BURNING LIGHT
-  TRAFFIC FLOW ARROW

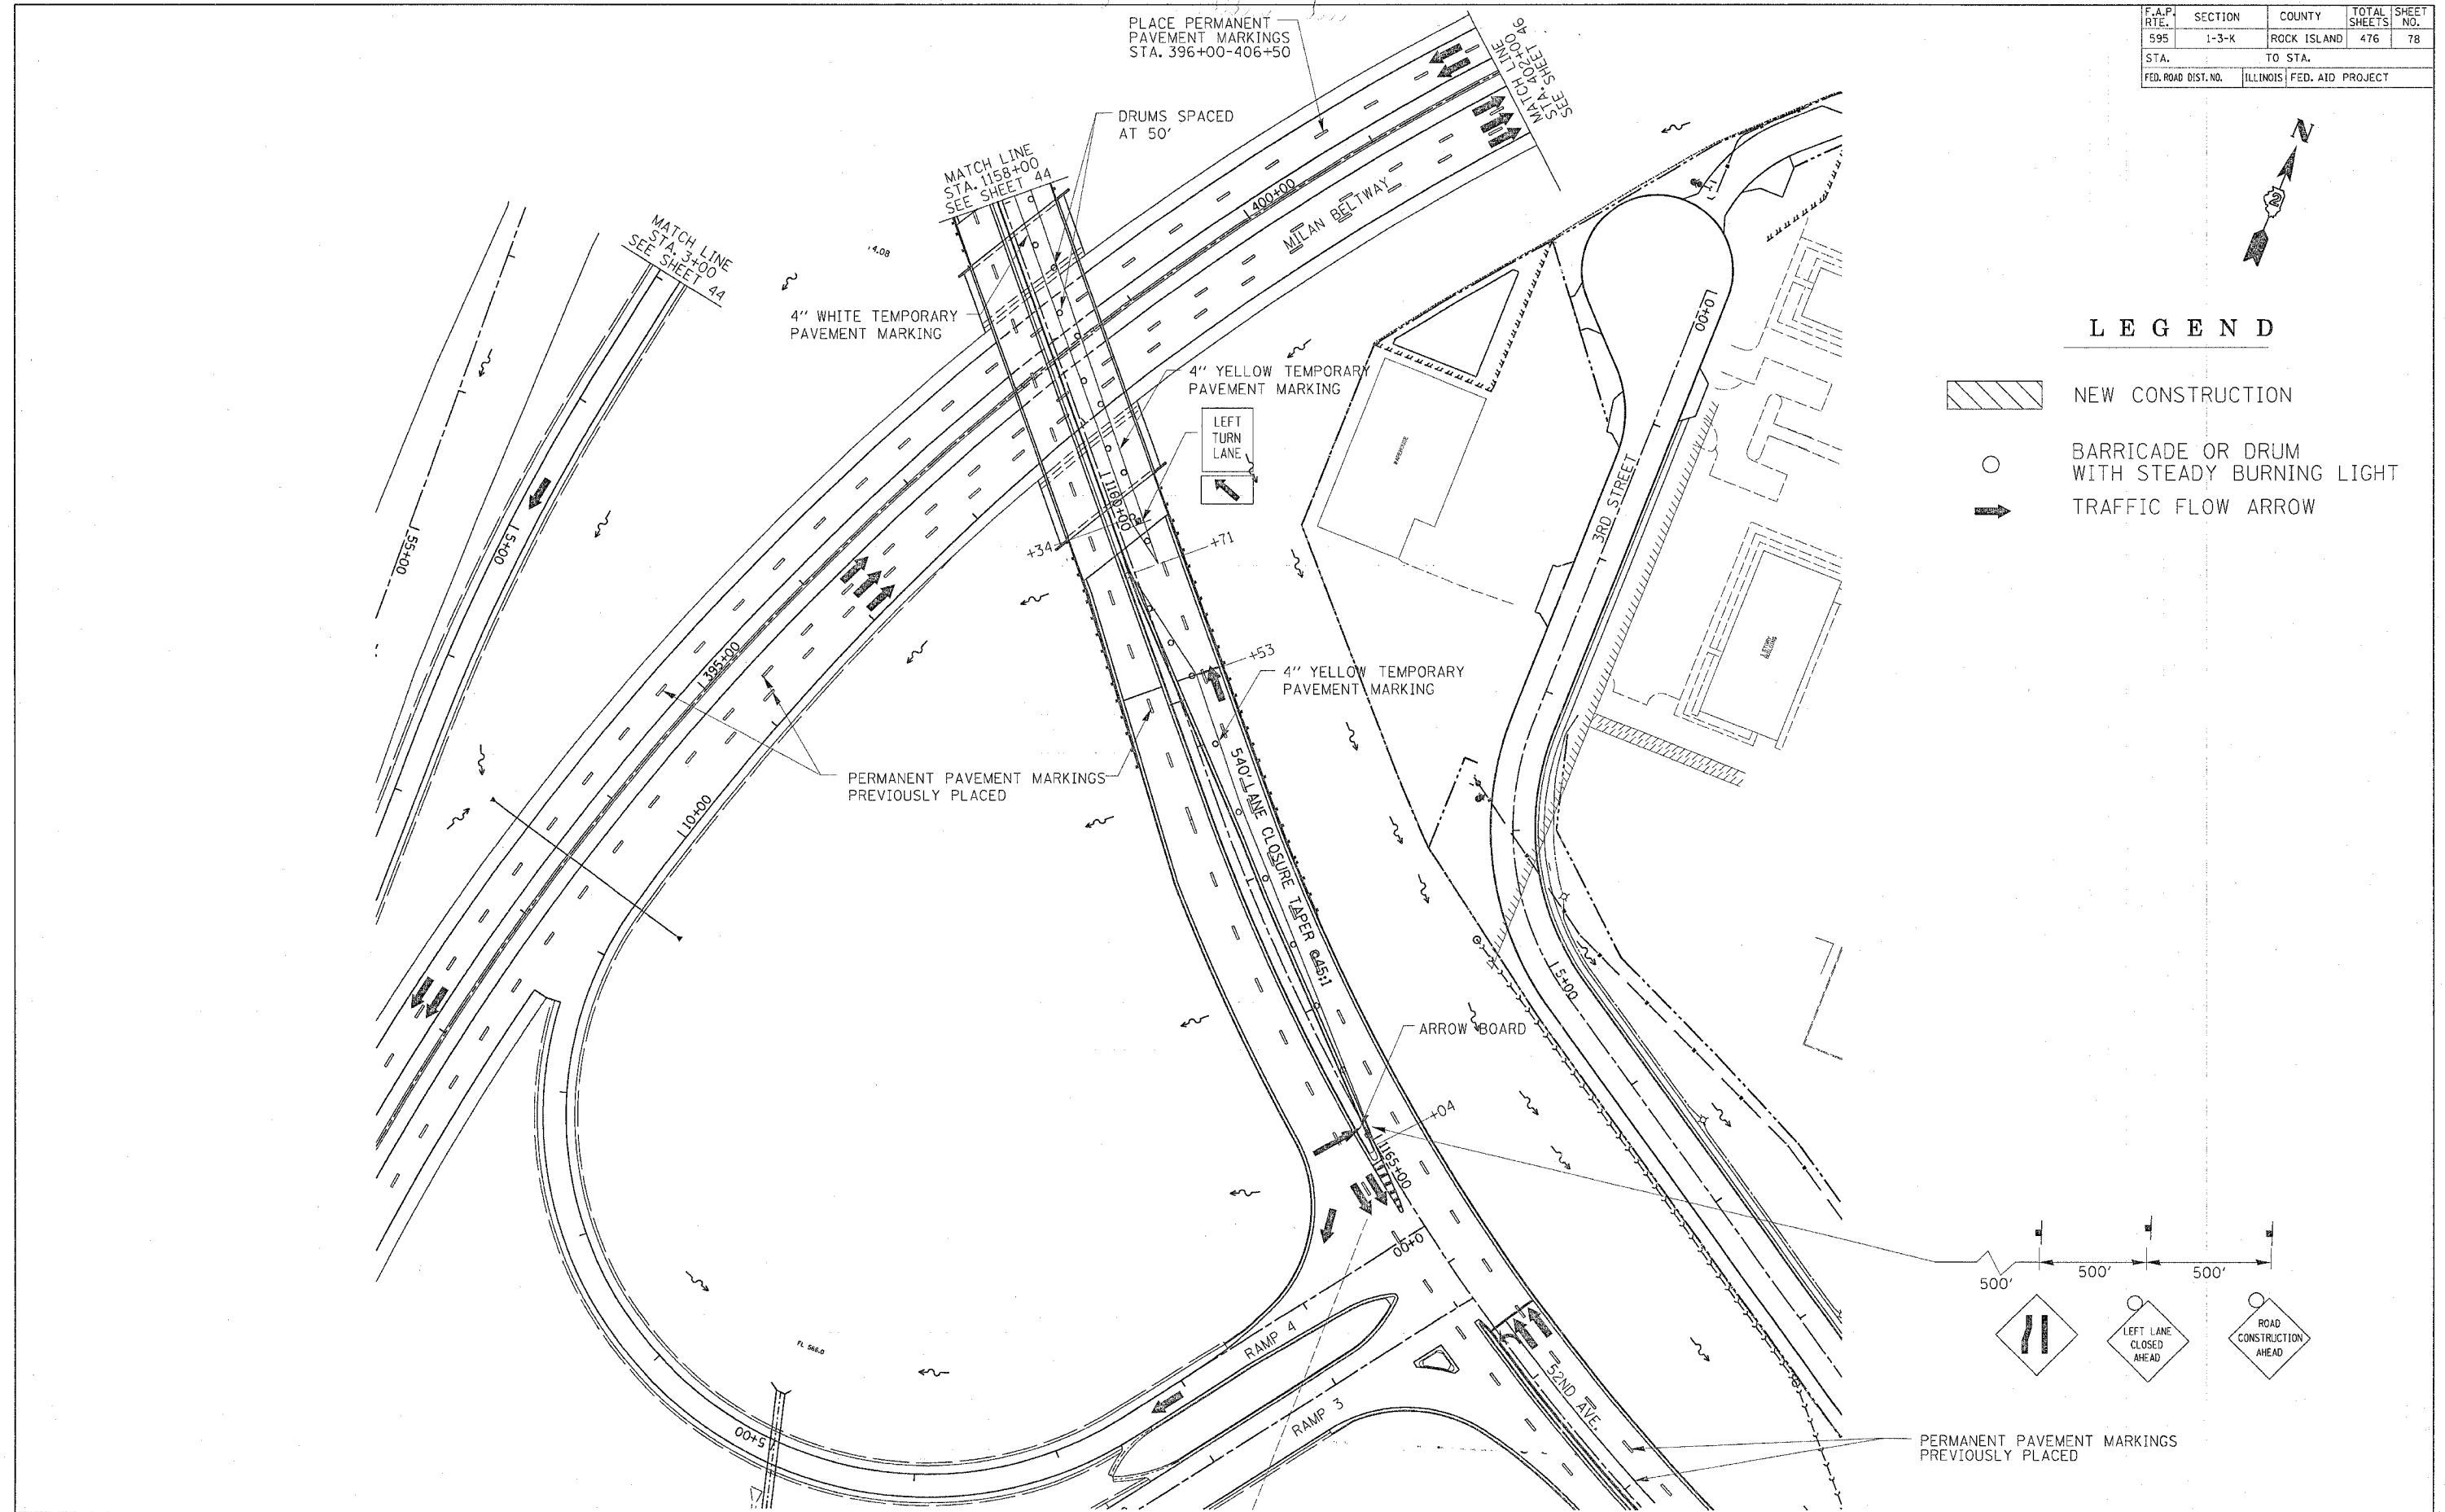

STAGE 2 BLACKHAWK ROAD/JOHN DEERE EXPRESSWAY PHASE 3 CONSTRUCTION PLAN