


DATE	BY
SURVEYED	PLOTTED
NOTE BOOK	TEMPLATE
NO.	AREAS CHECKED

DATE	BY
SURVEYED	PLOTTED
NOTE BOOK	TEMPLATE
NO.	AREAS CHECKED

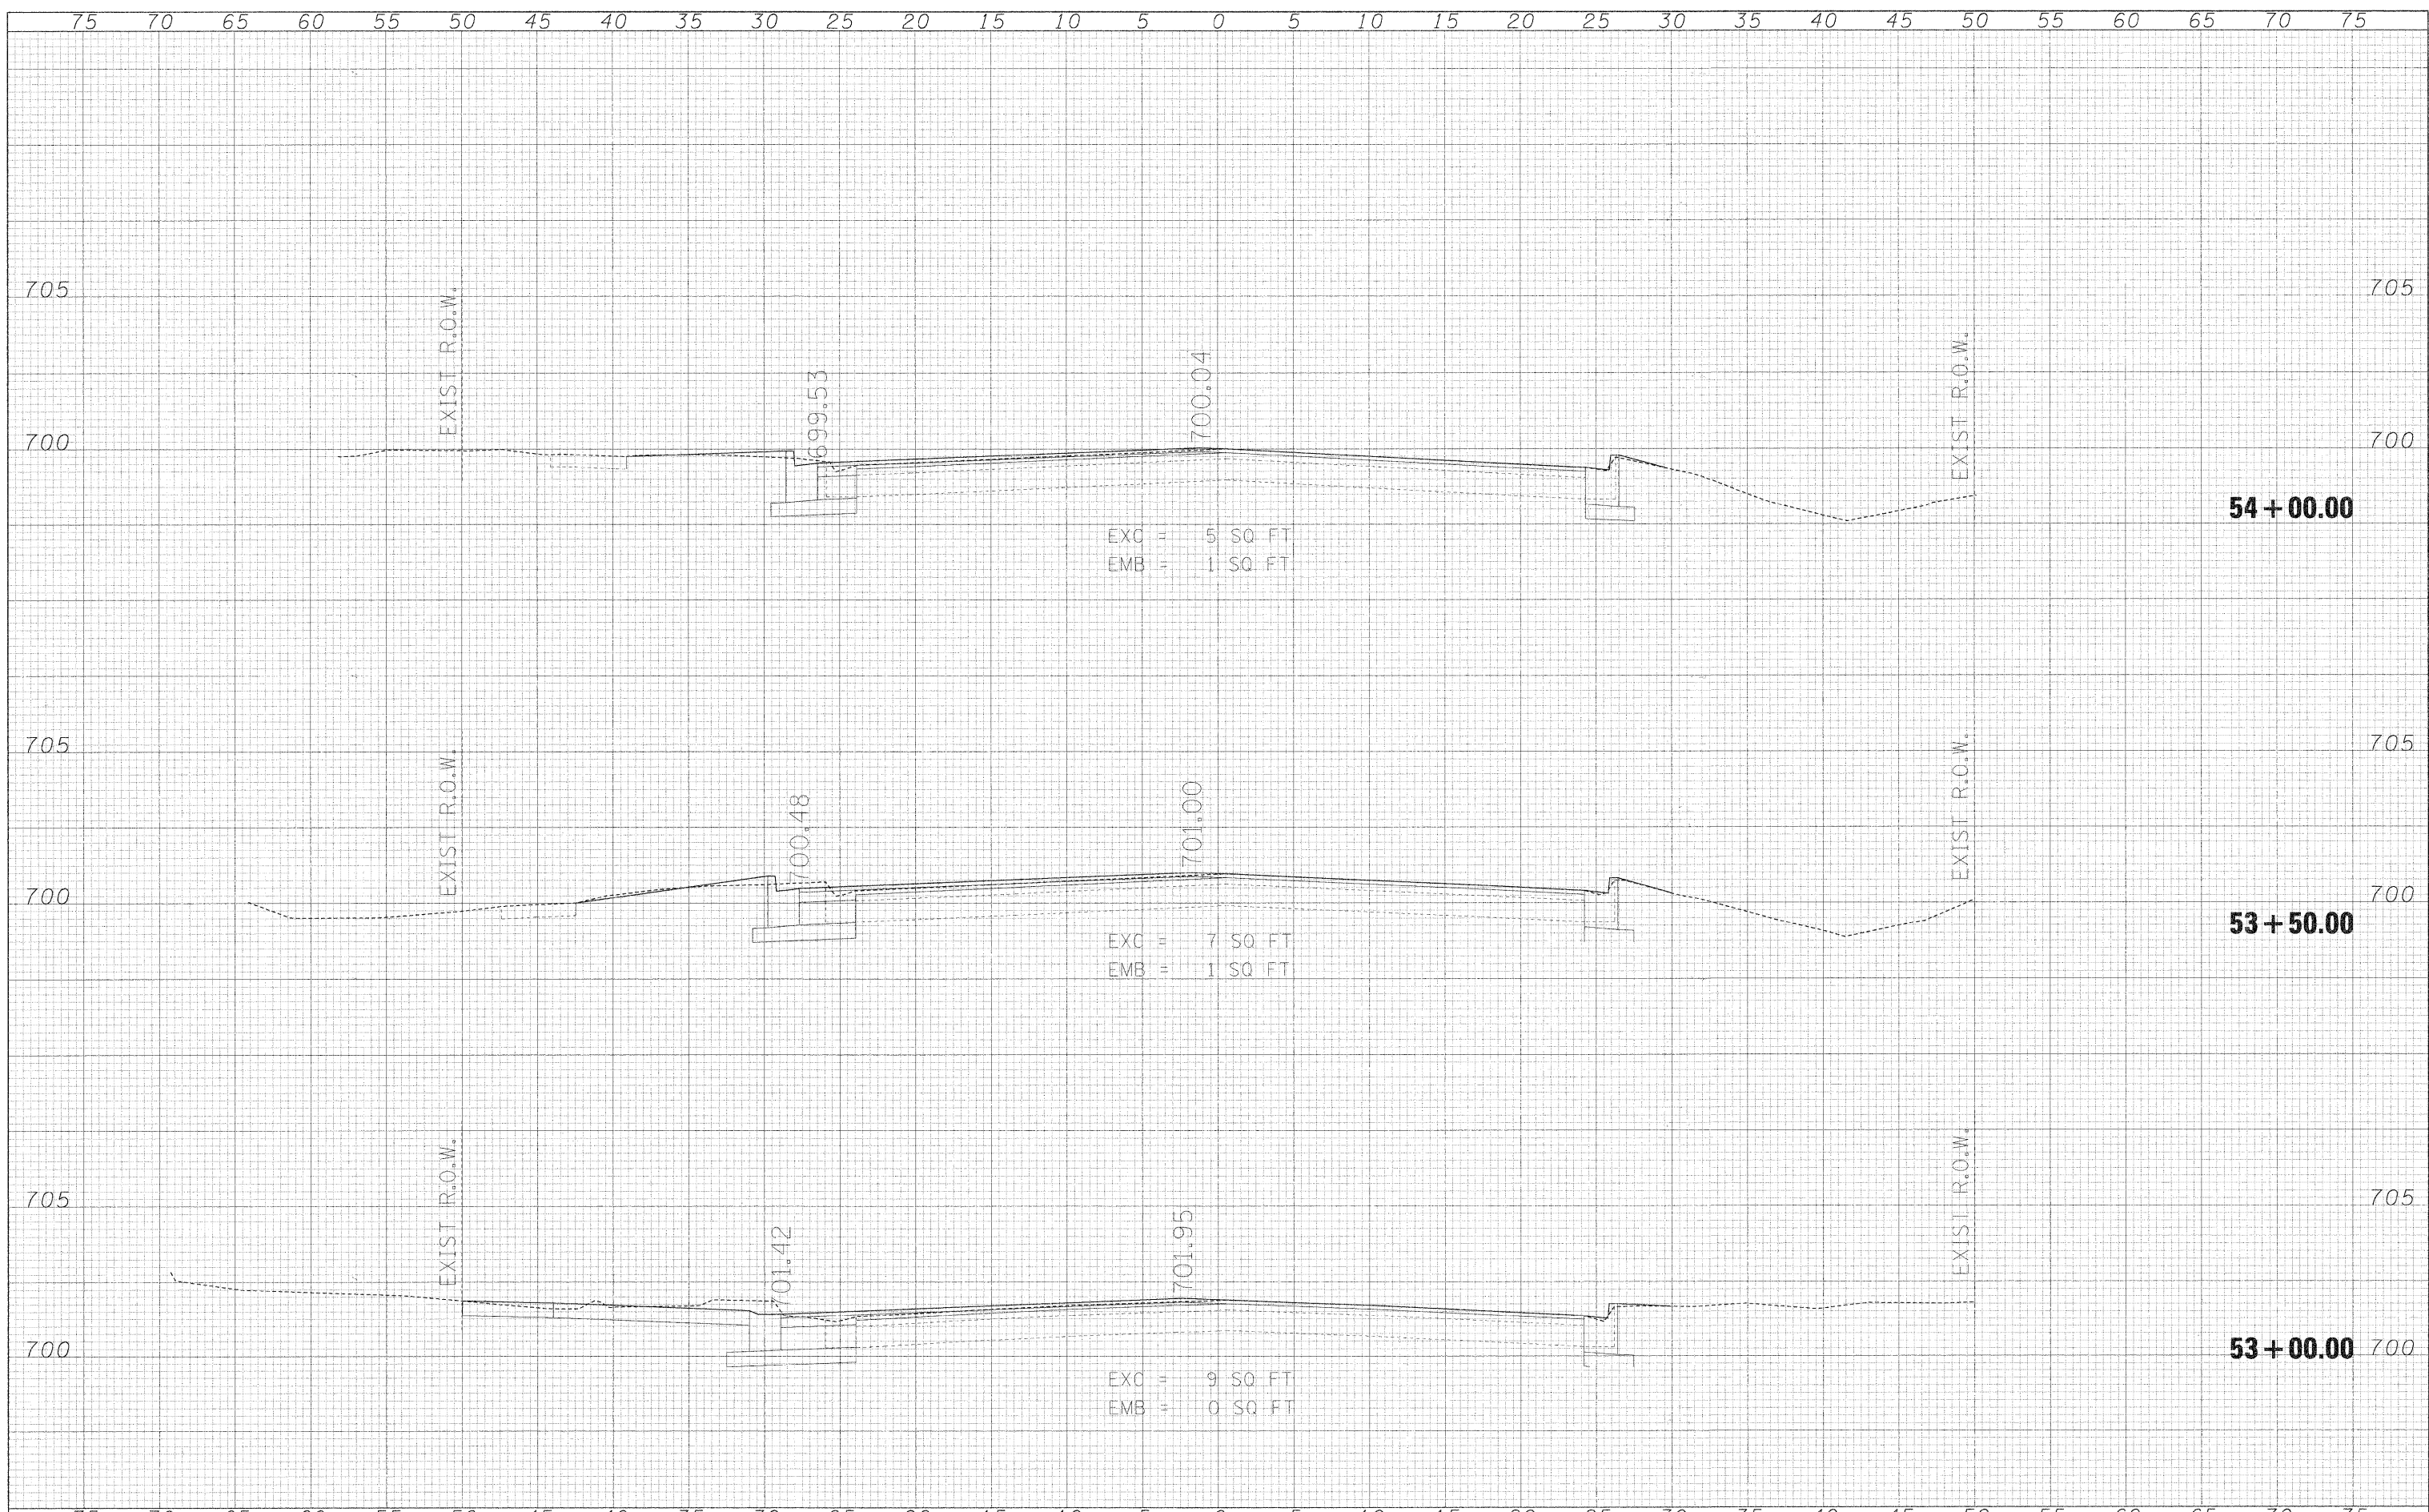

FILE NAME =	USER NAME = #USER#	DESIGNED - MAP	REVISED -	STATE OF ILLINOIS DEPARTMENT OF TRANSPORTATION	ST CHARLES ROAD CROSS SECTIONS	F.A.U. RTE.	SECTION	COUNTY	TOTAL SHEETS	SHEET NO.	
#FILE#	PLLOT SCALE = #SCALE#	DRAWN - JMT	REVISED -			2335	05-00068-00-FP	DUPAGE	141	138	
	PLLOT DATE = #DATE#	CHECKED - MAP	REVISED -			RIFORD ROAD RECONSTRUCTION		CONTRACT NO. 63092			
		DATE - 12/01/2009	REVISED -			SCALE: 1"=5'H/2.5'V		SHEET NO. 6 OF 9 SHEETS		STA. 53+00.00 TO STA. 54+00.00	
						FED. ROAD DIST. NO. ILLINOIS FED. AID PROJECT					