




CURVE 9 - PT STA. 306+01.67
 N. 63,418.922
 E. 73,145.090

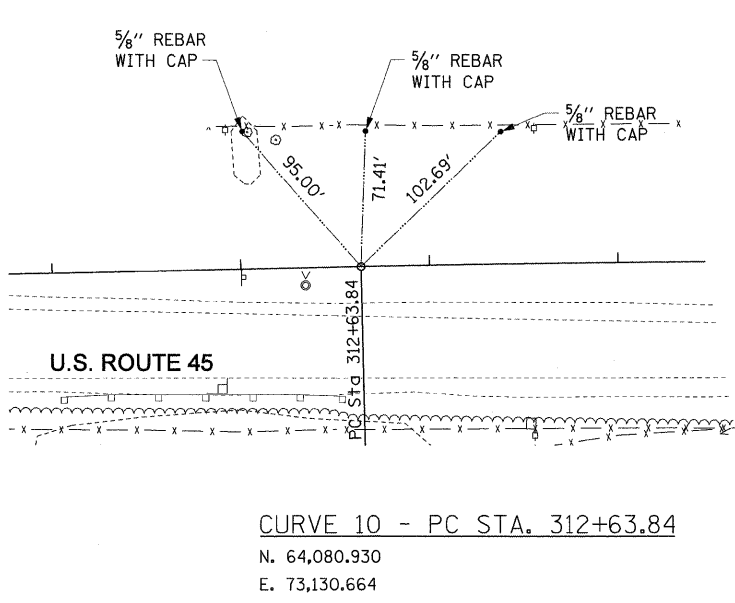


CURVE 10 - PC STA. 312+63.84
 N. 64,080.930
 E. 73,130.664

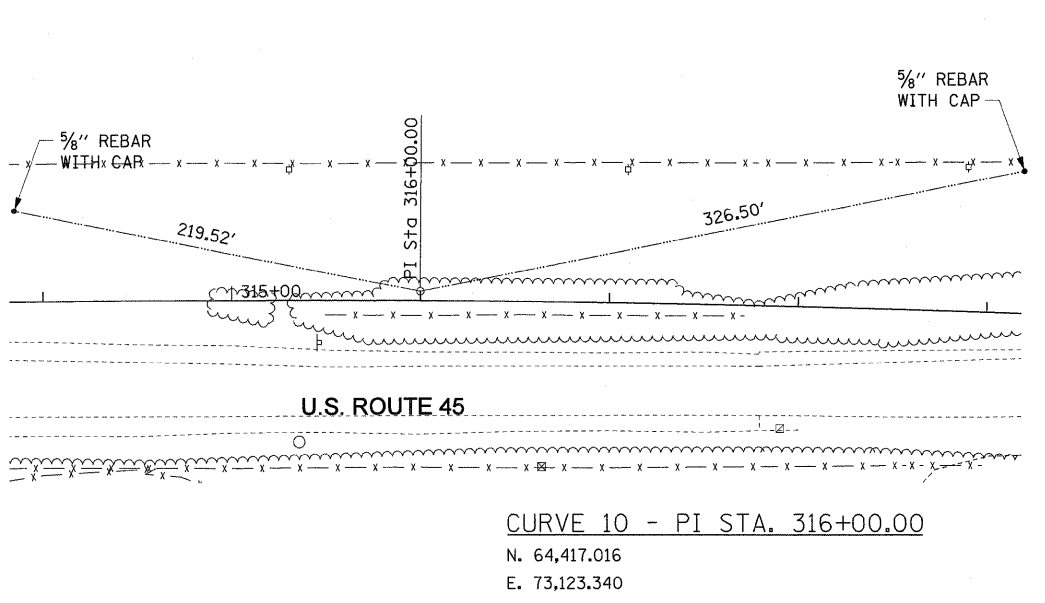


CURVE 10 - PI STA. 316+00.00
 N. 64,417.016
 E. 73,123.340

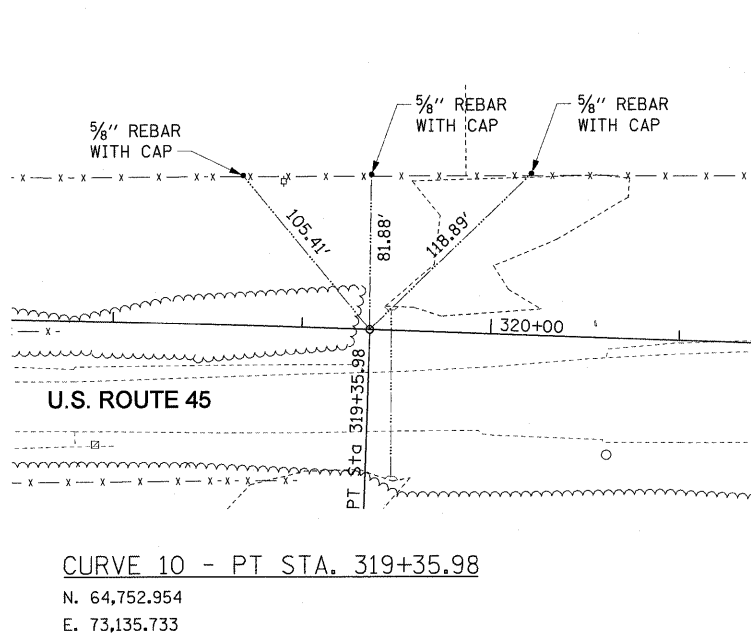


CURVE 10 - PT STA. 319+35.98
 N. 64,752.954
 E. 73,135.733

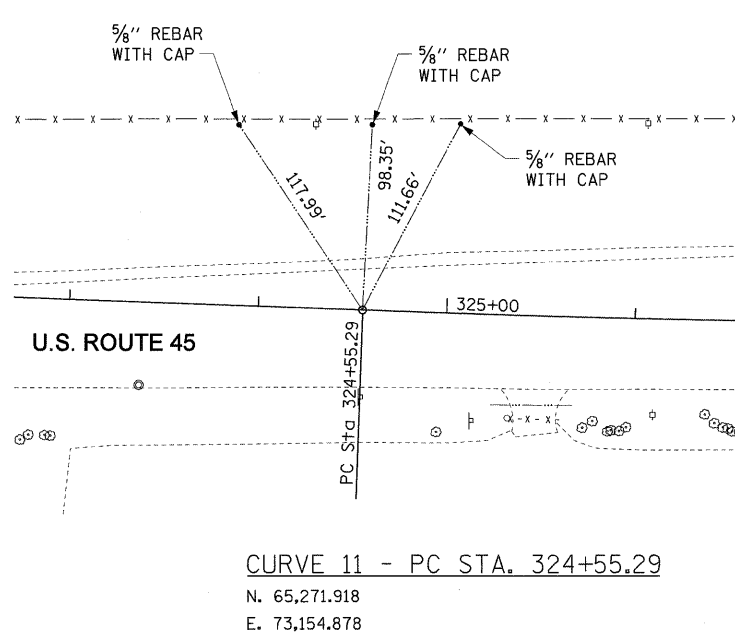


CURVE 11 - PC STA. 324+55.29
 N. 65,271.918
 E. 73,154.878

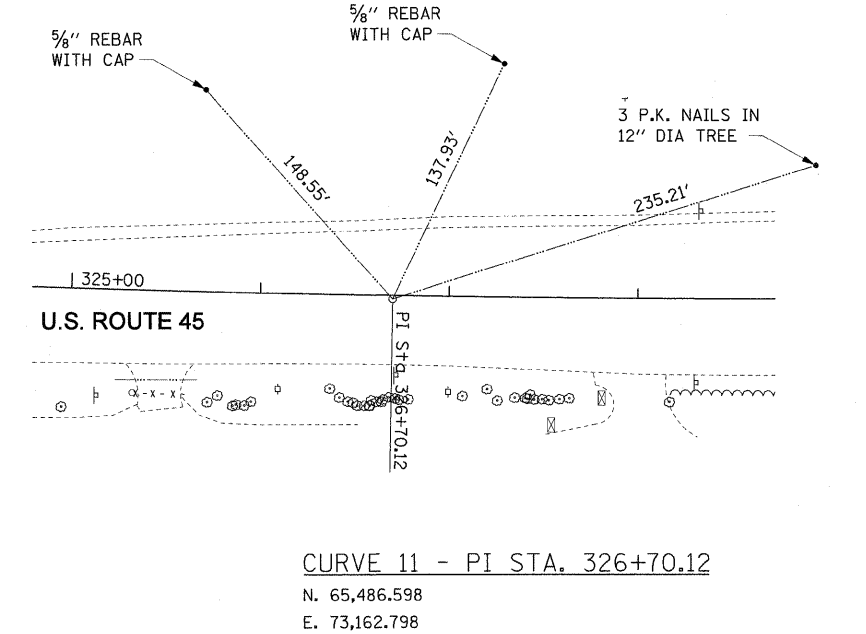

CURVE 11 - PI STA. 326+70.12
 N. 65,486.598
 E. 73,162.798

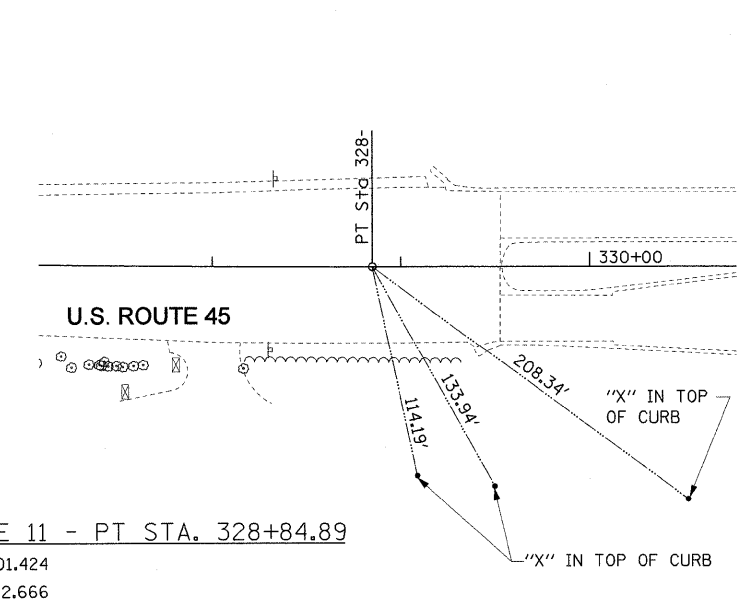

CURVE 11 - PT STA. 328+84.89
 N. 65,701.424
 E. 73,162.666

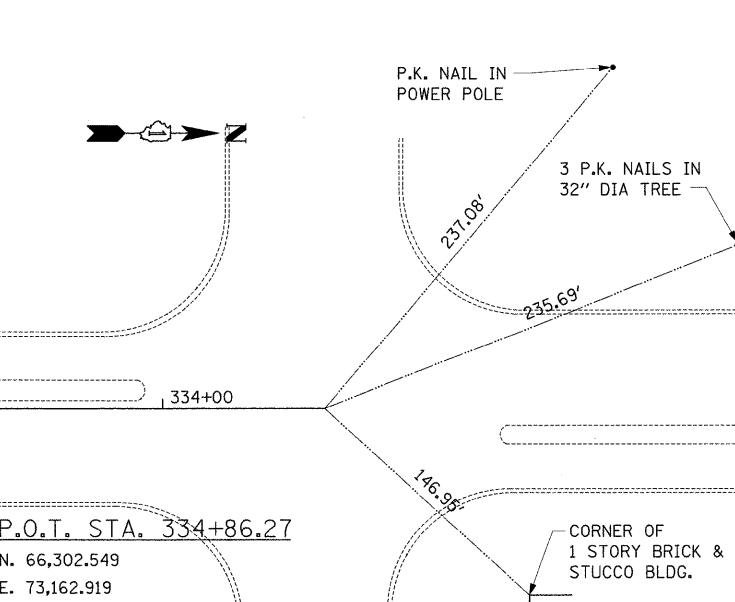

P.O.T. STA. 334+86.27
 N. 66,302.549
 E. 73,162.919

FILE NAME =
 \$FILEL#

USER NAME = #USER#
 PLOT SCALE = #SCALE#
 PLOT DATE = #DATE#

DESIGNED - MAP
 DRAWN - JRH
 CHECKED - JW
 DATE - 12-12-08

REVISED -
 REVISED -
 REVISED -
 REVISED -

**STATE OF ILLINOIS
 DEPARTMENT OF TRANSPORTATION**

ALIGNMENT, TIES & BENCHMARKS
 SCALE: N.T.S. SHEET NO. 3 OF 3 SHEETS STA. TO STA.

F.A.P. RTE.	SECTION	COUNTY	TOTAL SHEETS	SHEET NO.
344	(46-1S&47)WRS-3	LAKE	176	25
U.S. ROUTE 45 RECONSTRUCTION			CONTRACT NO. 60957	
FED. ROAD DIST. NO.			ILLINOIS FED. AID PROJECT	