


NOTE "A"

Re-install the Existing Rail Post after Concrete repairs are completed. Cost is included with Structural Repair of Concrete (Depth Greater Than 5 In.)

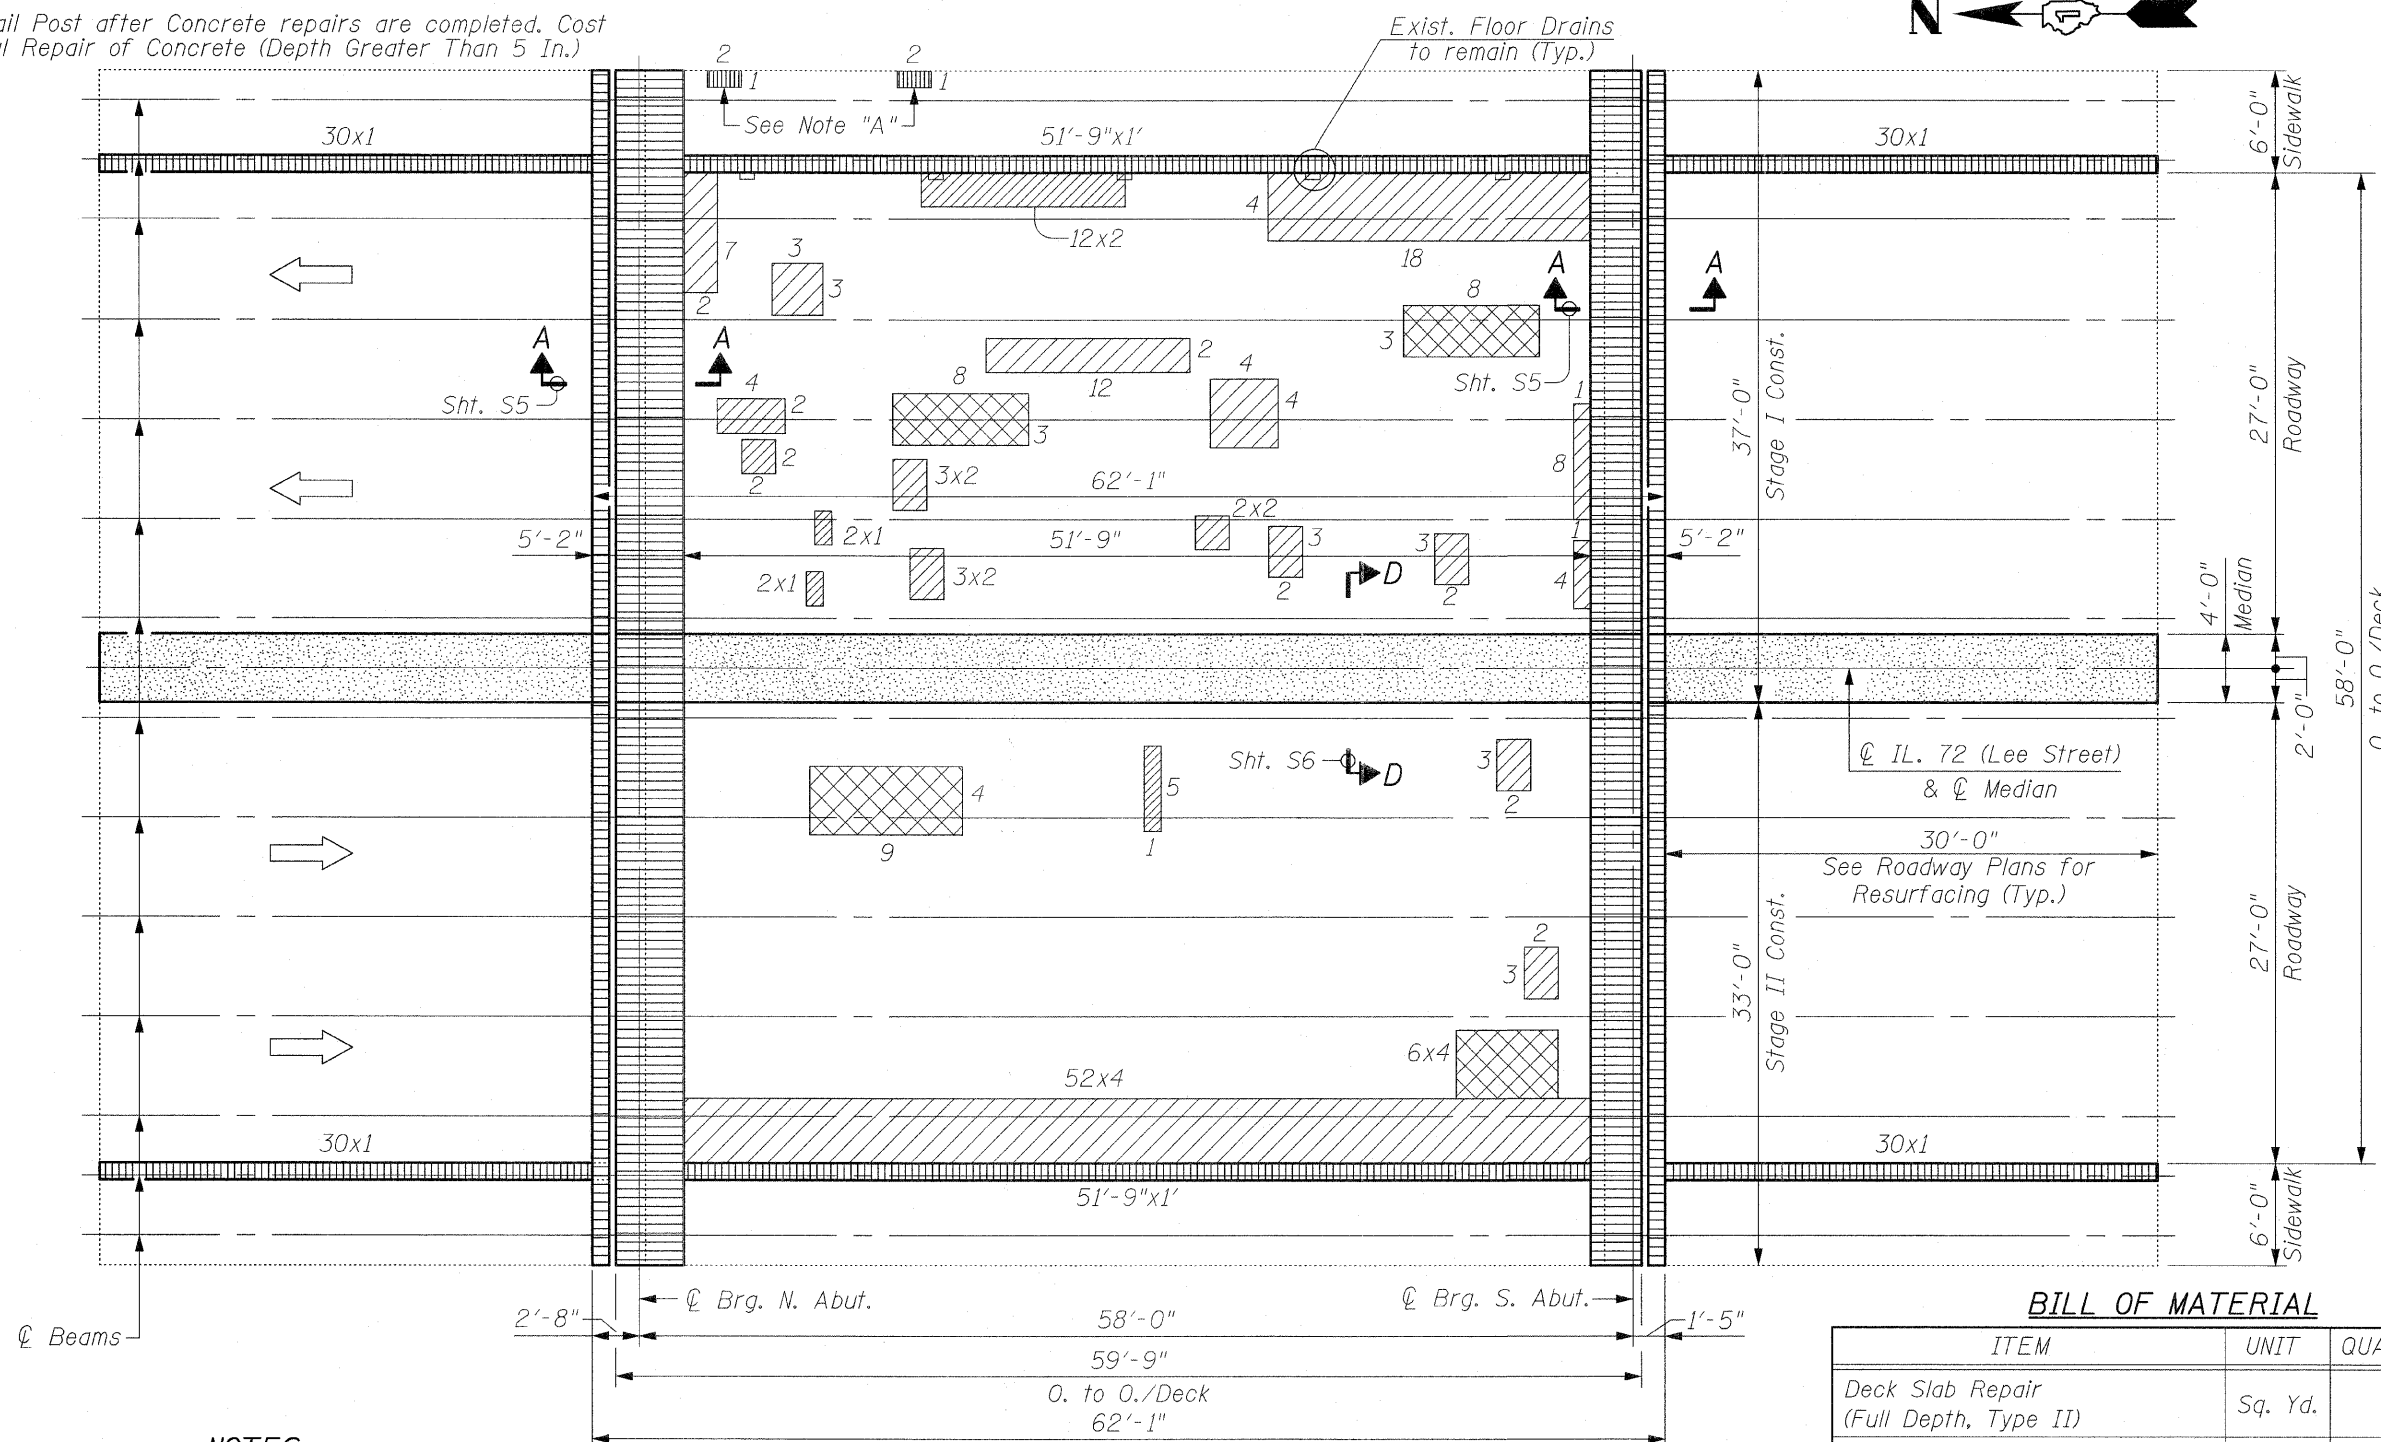

NOTES:
 For Joint Reconstruction Details, See Sht.'s. S4 and S5.
 For Median Replacement Details, See Sht. S6.
 Deck Slab Repair (Partial) is shown for Information Only.
 Areas of Deck Repairs shown are estimated. The Engineer shall show actual locations of Deck Repairs on As-Built Plans.
 Proposed Overlay to be tapered at Existing Floor Drains, see Detail "A", Sht. S2
 All Patch dimensions are in feet.

DECK PLAN

- LEGEND:**
- Deck Slab Repair (Full Depth, Type II)
 - Deck Slab Repair (Partial)
 - Joint Reconstruction
 - Median Replacement
 - Structural Repair of Concrete (Depth Greater Than 5 In.)

BILL OF MATERIAL

ITEM	UNIT	QUANTITY
Deck Slab Repair (Full Depth, Type II)	Sq. Yd.	12
Structural Repair of Concrete (Depth Greater Than 5 In.)	Sq. Ft.	224

NOTES:
 INSPECTION WAS CONDUCTED IN SEPT., 2008 BY I.D.O.T. FIELD MAINTENANCE ENGINEERS.

INFRARED INSPECTION WAS CONDUCTED ON JULY 10, 2008 BY EARTH TECH/AECOM.

NOTE:
 SURFACE TYPE: HOT-MIX ASPHALT OVERLAY

FILE NAME = deck_repairs.dgn
 PLOT DATE = 3/23/2009

CHRISTIAN-ROGE & ASSOCIATES, INC.
 ENGINEERS-PLANNERS-SURVEYORS
 211 WEST WACKER DRIVE
 CHICAGO, ILLINOIS 60606
 PHONE: (312)372-2023 FAX: (312)372-5274

DESIGNED - B.N.S./J.C.N.	REVISED -
DRAWN - F.M.	REVISED -
CHECKED - B.N.S./J.C.N.	REVISED -
DATE - MARCH, 2009	REVISED -

**STATE OF ILLINOIS
 DEPARTMENT OF TRANSPORTATION**

DECK PLAN
IL 72 (LEE STREET) OVER WILLOW CREEK S.N. 016-0506

SCALE: SHEET NO. S3 OF S10 SHEETS STA. TO STA.

F.A.U. RTE. 1350	SECTION 2008-063 RS	COUNTY COOK	TOTAL SHEETS 42	SHEET NO. 24
CONTRACT NO. 60F40				
FED. ROAD DIST. NO. ILLINOIS FED. AID PROJECT				