


STATE OF ILLINOIS
DEPARTMENT OF TRANSPORTATION

ROUTE NO.	SECTION	COUNTY	SHEET NO.	SHEET TOTAL
F.A.P. 90/94	*	COOK	246	193
FED. ROAD DIST. NO. 1	ILLINOIS	FED. AID PROJECT		

SHEET NO. 02


07 SHEETS

*SECT. (202.6-2P, ETC, 1415 & 1517)R-7
Contract # 62408

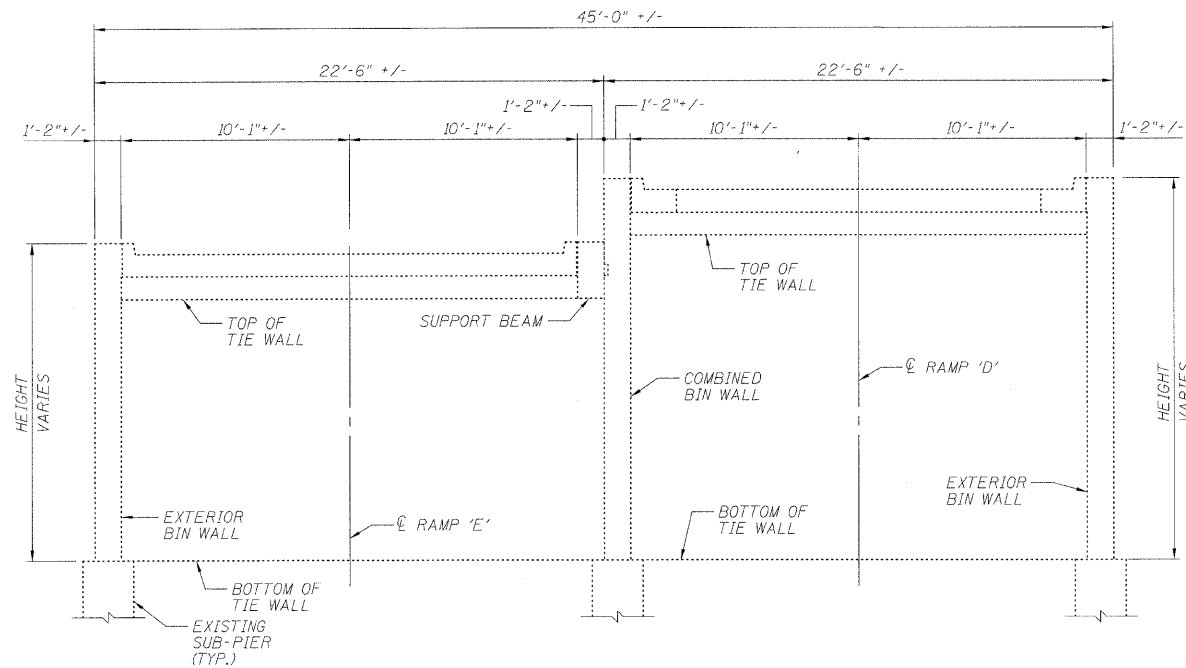

EXISTING TYPICAL SECTION
(LOOKING NORTH)

INDICATES AREA OF REMOVAL

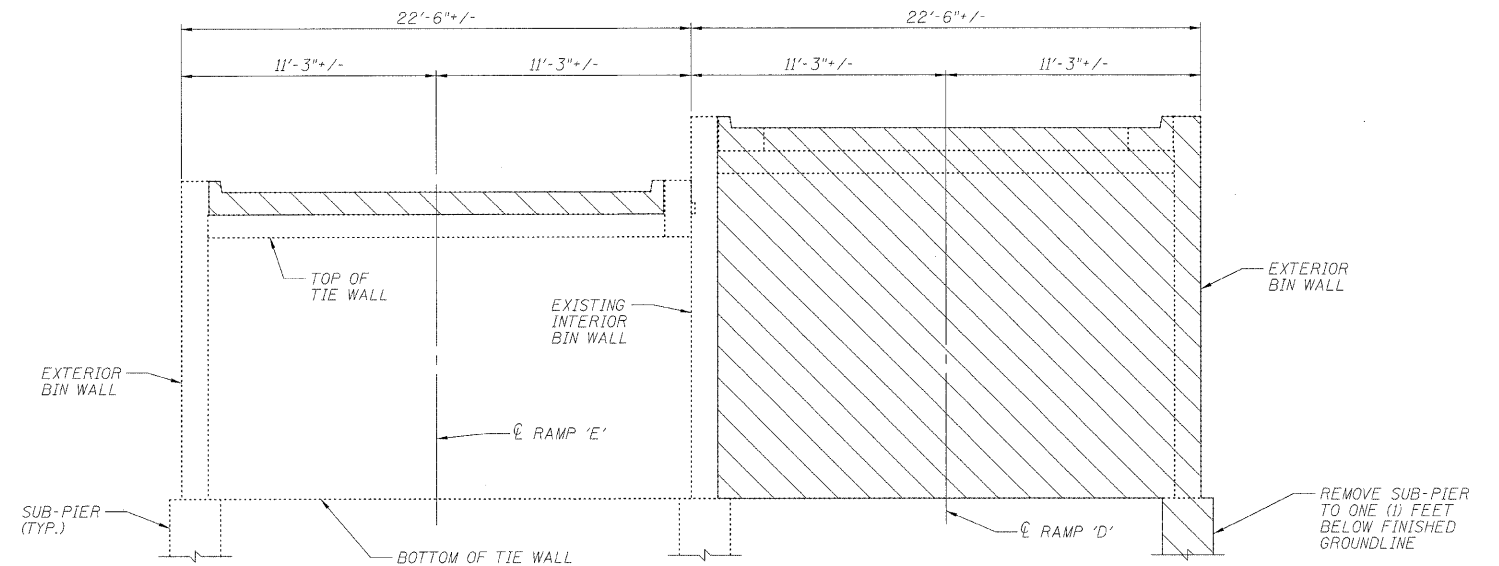

STAGE 1
(LOOKING NORTH)

PROPOSED STAGE PLANNING

STAGE 1


1. CLOSE RAMP 'E' TO TRAFFIC.
2. REMOVE, SALVAGE AND STORE RAILING FROM RAMP 'E' CENTER WALL.
3. REMOVE RAMP 'E' CURBS & PAVEMENT.
4. REMOVE RAMP 'D' IN ACCORDANCE WITH THE PLANS AND SPECIFICATIONS. NO WORK SHALL BE PERFORMED FROM ON TOP OF RAMP 'E' UPON COMMENCEMENT OF RAMP 'D' REMOVAL FOR THE DURATION OF CENTER WALL REPLACEMENT.

STAGE 2


5. REMOVE CENTER WALL, FILL MATERIAL, AND RAMP 'E' TIE WALLS. TIE WALLS TO BE REMOVED FROM EXST. INTERIOR BIN WALL TO AN OFFSET OF 8'-1" RIGHT OF RAMP 'E' CENTERLINE.

FINAL

6. CONSTRUCT PROPOSED CENTER WALL, CORBELS AND TIE WALL PORTIONS AS SPECIFIED IN THE PLANS AND SPECIFICATIONS.
7. FILL BIN WITH POROUS GRANULAR EMBANKMENT IN ACCORDANCE WITH SECTION 207.00 OF THE STANDARD SPECIFICATIONS.
8. UPON COMPLETION OF BACKFILLING OPERATIONS, CONSTRUCT PAVEMENT AND CURBS FOR RAMP 'E'.
9. REPLACE GUARDRAIL ON NEWLY CONSTRUCTED WALL.
10. RE-OPEN RAMP 'E' TO TRAFFIC.

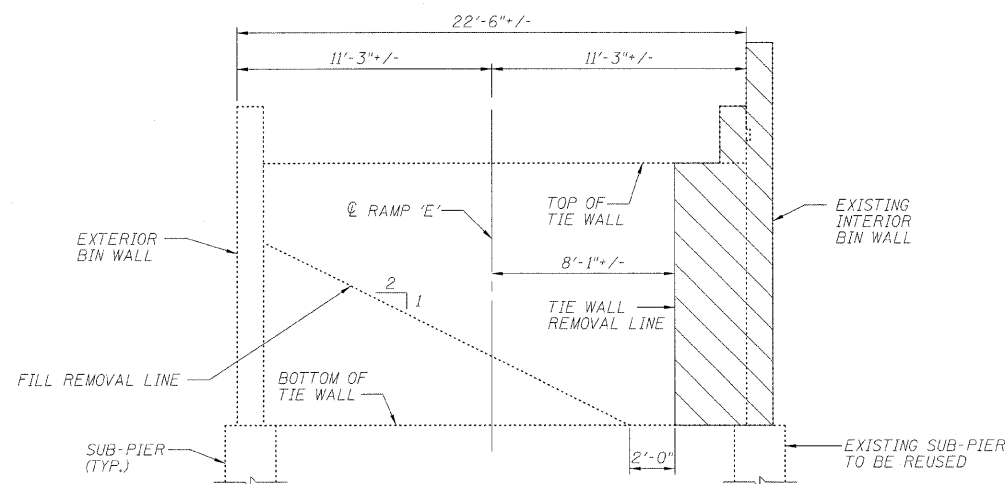

STAGE 2
(LOOKING NORTH)

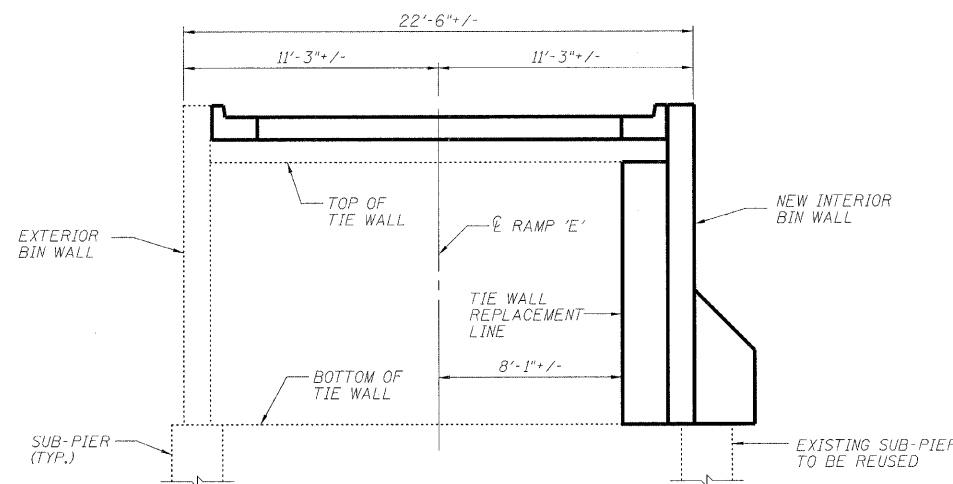

FINAL
(LOOKING NORTH)

DESIGNED	ASP
CHECKED	LNB
DRAWN	BEM
CHECKED	ASP

RAMPS 'D' & 'E' PROPOSED STAGE PLANNING

I-90/94 KENNEDY EXPRESSWAY

(HUBBARDS CAVE TO I-290)

SECTION (202.6-2P, ETC, 1415 & 1517)R-7

COOK COUNTY

STRUCTURE NO. 016-W986

DLZ 85 W. Algonquin Rd. Ste. 220
Arlington Heights IL 60005