


SECTION	COUNTY	TOTAL SHEETS	SHEET NO.
09-00090-01-BT	DUPAGE	117	14
STA.	TO STA.		
IDOT PROJECT NO. M-9003(227)			
SALT CREEK GREENWAY TRAIL			

CONTRACT NO. 63154



PROP. CURVE CL1-1
 PI STA = 9+353.415
 N = 51,358.169
 E = 5,190.869
 $\Delta = 22^\circ 53' 00''$ (LT)
 R = 60.000 m
 T = 12.144 m
 L = 23.963 m
 E = 1.217 m

PROP. CURVE CL1-2
 PI STA = 9+408.843
 N = 51,355.334
 E = 5,135.189
 $\Delta = 32^\circ 08' 41''$ (LT)
 R = 30.000 m
 T = 8.643 m
 L = 16.831 m
 E = 1.220 m

PROP. CURVE CL1-4
 PI STA = 9+596.580
 N = 51,238.497
 E = 5,012.787
 $\Delta = 5^\circ 48' 30''$ (LT)
 R = 40.000 m
 T = 2.029 m
 L = 4.055 m
 E = 0.051 m

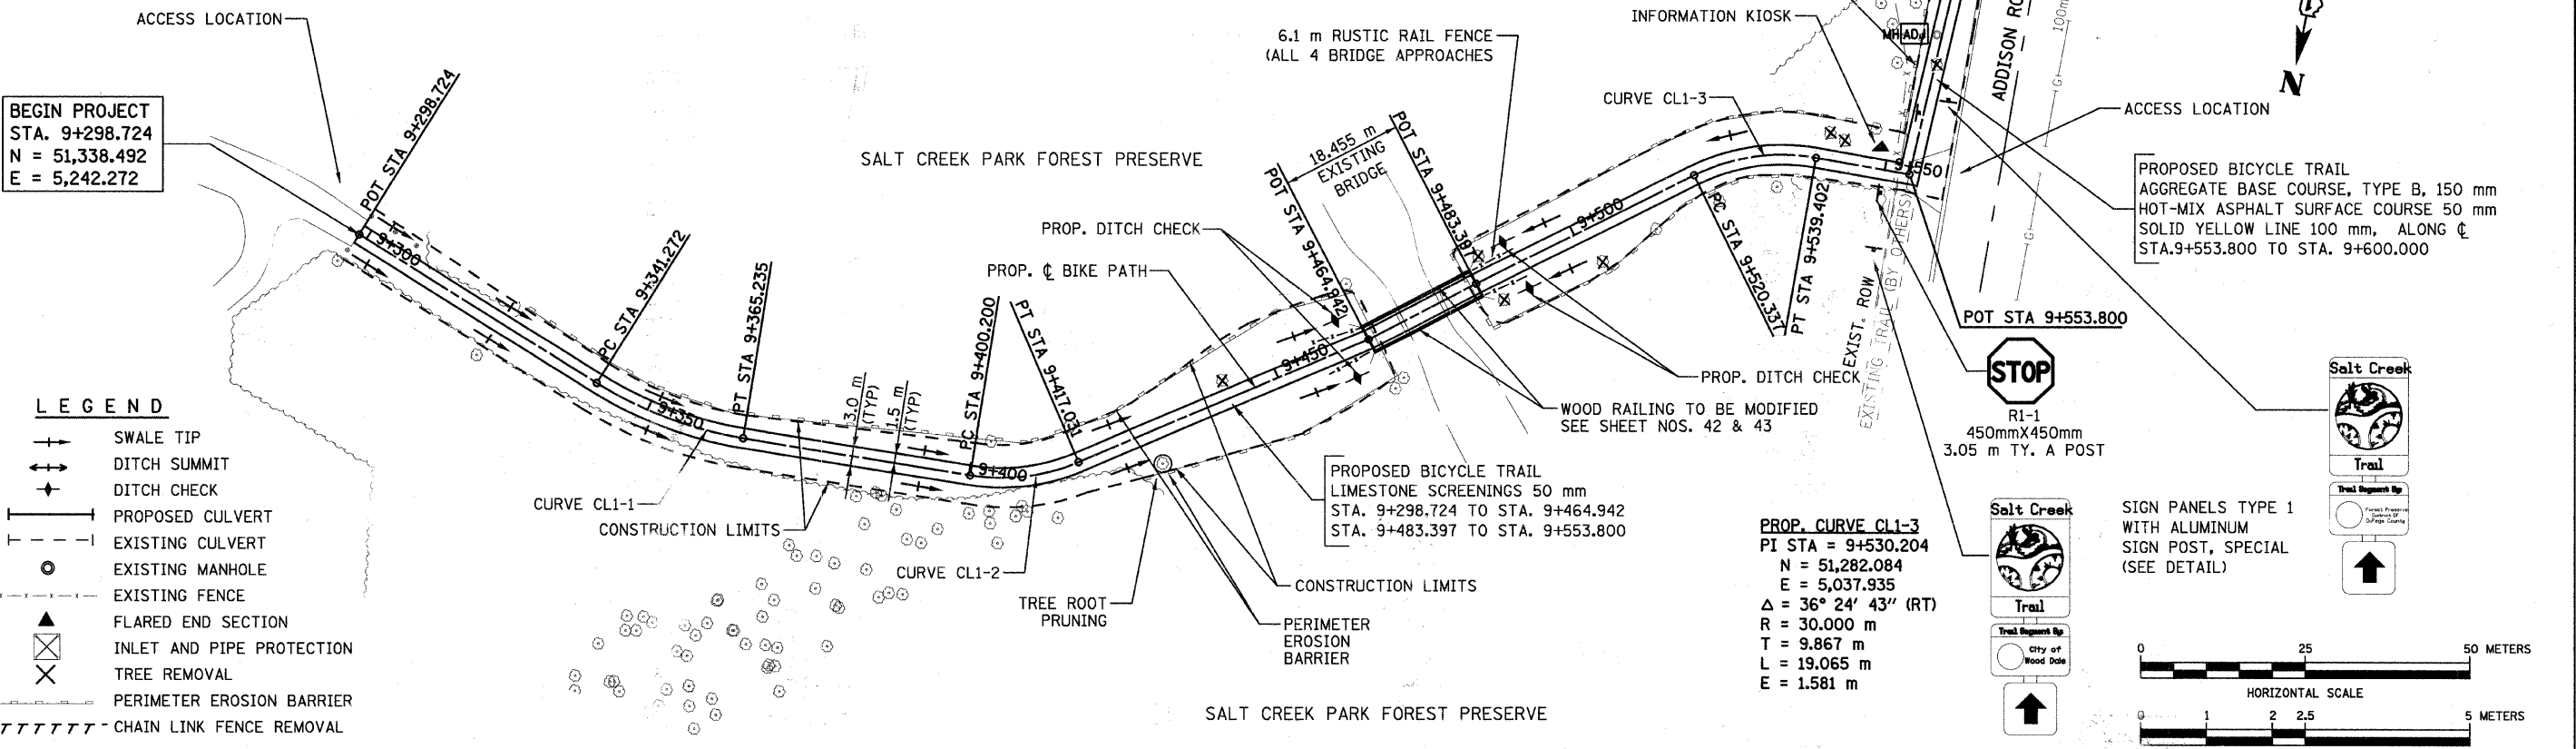

- LEGEND**
- SWALE TIP
 - DITCH SUMMIT
 - DITCH CHECK
 - PROPOSED CULVERT
 - EXISTING CULVERT
 - EXISTING MANHOLE
 - EXISTING FENCE
 - FLARED END SECTION
 - INLET AND PIPE PROTECTION
 - TREE REMOVAL
 - PERIMETER EROSION BARRIER
 - CHAIN LINK FENCE REMOVAL

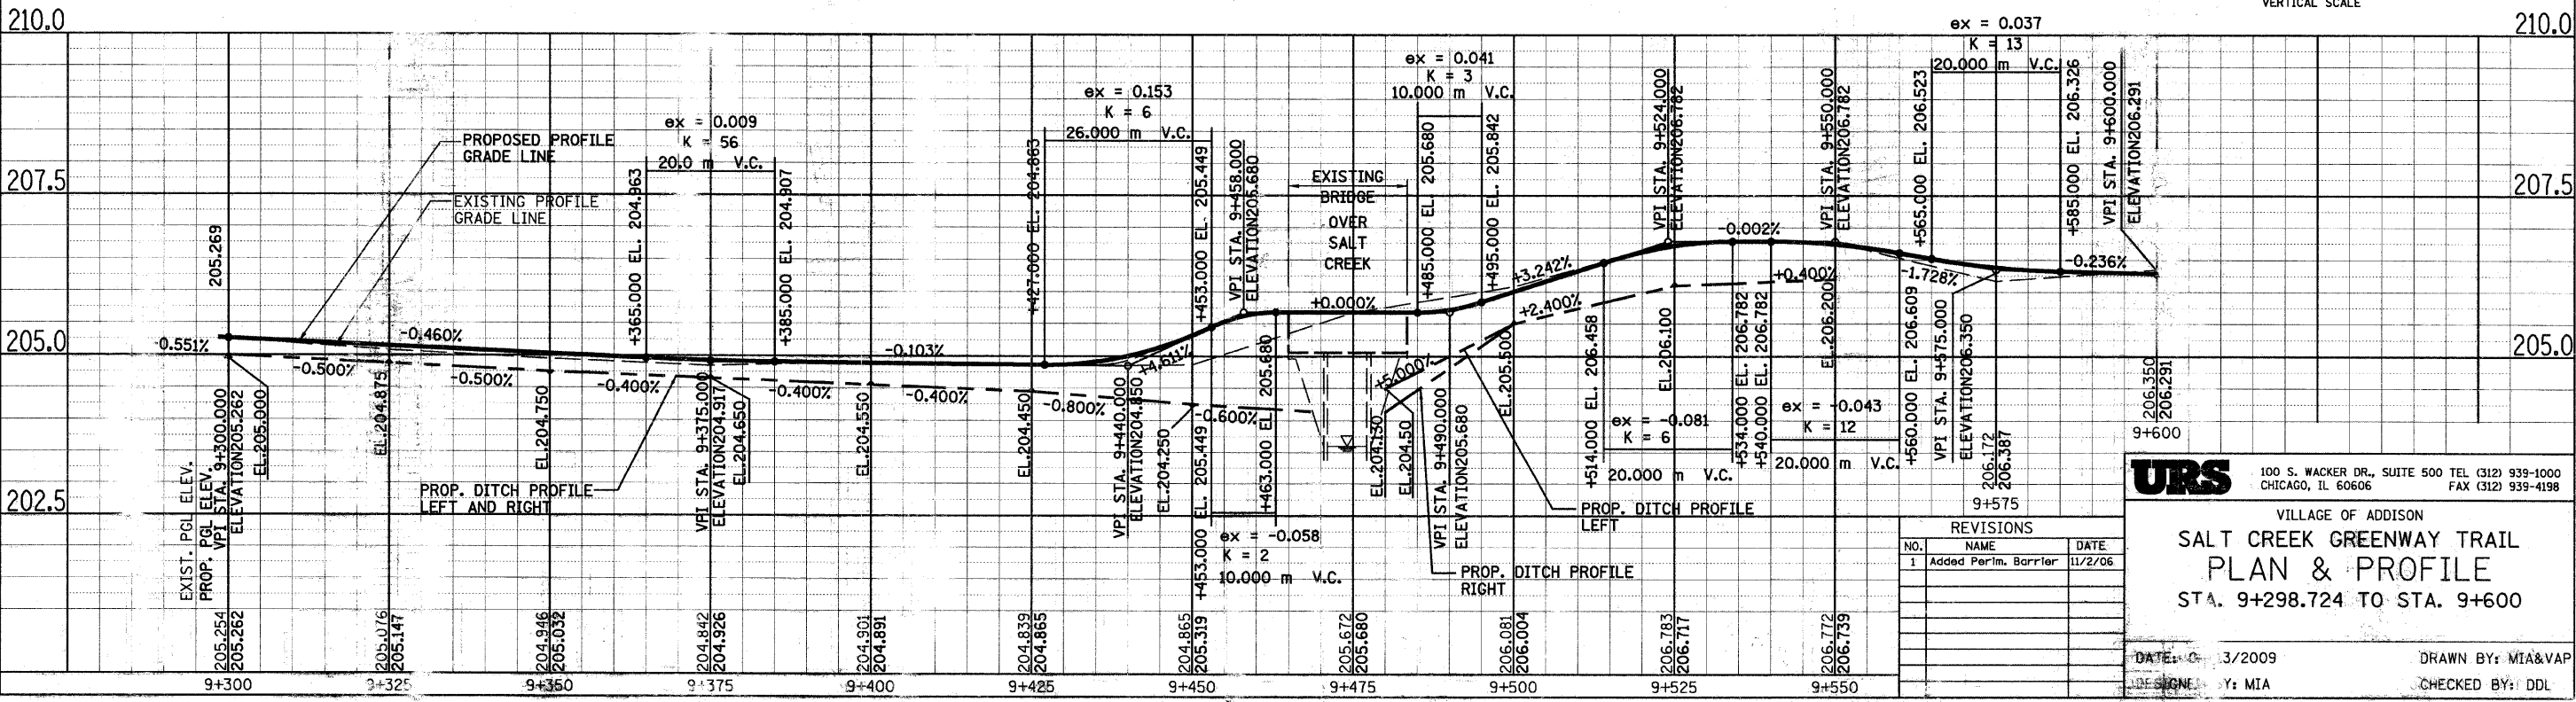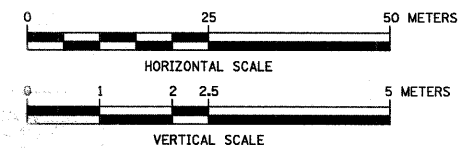

URS 100 S. WACKER DR., SUITE 500 TEL (312) 939-1000
 CHICAGO, IL 60606 FAX (312) 939-4198

VILLAGE OF ADDISON
**SALT CREEK GREENWAY TRAIL
 PLAN & PROFILE**
 STA. 9+298.724 TO STA. 9+600

DATE: 3/2009 DRAWN BY: MIA&VAP
 OF SIGN: Y: MIA CHECKED BY: DDL

NO.	NAME	DATE
1	Added Perim. Barrier	11/2/06