


SECTION	COUNTY	TOTAL SHEETS	SHEET NO.
09-00090-01-BT	DUPAGE	117	16
STA.	TO STA.		
DOT PROJECT NO. M-9003(227)			
SALT CREEK GREENWAY TRAIL			

CONTRACT NO. 63154

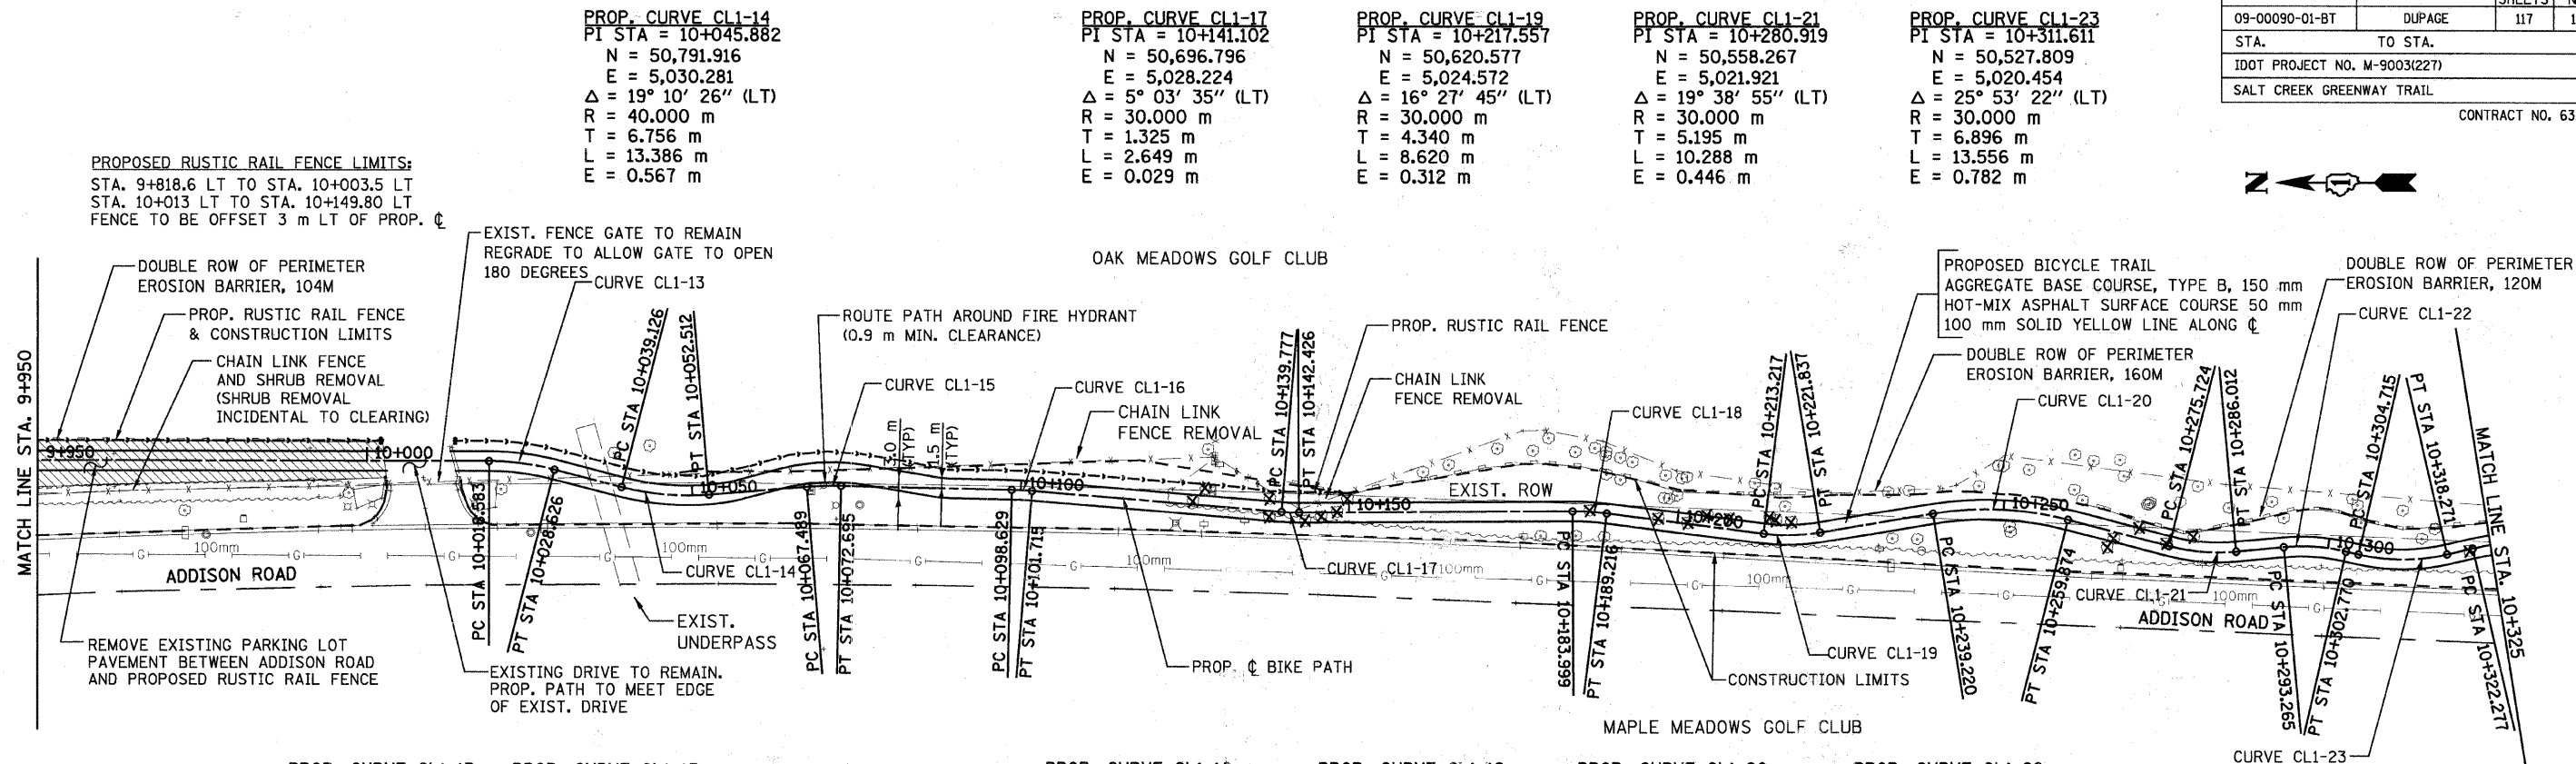

FOR LEGEND SEE SHEET NO. 14

