

STA. 11+516.60
PIPE CULVERT, TYPE 1, RCCP, 300 mm, 4.5 m
REINFORCED CONCRETE FES, 300 mm, 2 EA.
INV. (W) = 206.100
INV. (E) = 206.050

STA. 11+512.60
PIPE CULVERT, TYPE 1, RCCP, 300 mm, 4.5 m
REINFORCED CONCRETE FES, 300 mm, 2 EA.
INV. (N) = 206.150
INV. (S) = 206.200


STA. 11+560
PIPE CULVERT, TYPE 1, RCCP, 300 mm, 4.5 m
REINFORCED CONCRETE FES, 300 mm, 2 EA.
INV. (S) = 206.0
INV. (N) = 205.9

PROP. CURVE CL1-60
PI STA = 11+613.577
N = 49,424.590
E = 5,218.207
 $\Delta = 34^\circ 32' 35''$ (LT)
R = 30,000 m
T = 9.328 m
L = 18.087 m
E = 1.417 m

PROP. CURVE CL1-62
PI STA = 11+652.487
N = 49,391.497
E = 5,237.964
 $\Delta = 42^\circ 51' 42''$ (LT)
R = 30,000 m
T = 11.776 m
L = 22.442 m
E = 2.228 m

PROP. CURVE CL1-64
PI STA = 11+739.532
N = 49,332.584
E = 5,299.572
 $\Delta = 7^\circ 20' 16''$ (LT)
R = 30,000 m
T = 1.924 m
L = 3.842 m
E = 0.062 m

SECTION	COUNTY	TOTAL SHEETS	SHEET NO.
09-00090-01-BT	DUPAGE	117	20
STA. TO STA.			
IDOT PROJECT NO. M-9003(227)			
SALT CREEK GREENWAY TRAIL			
CONTRACT NO. 63154			

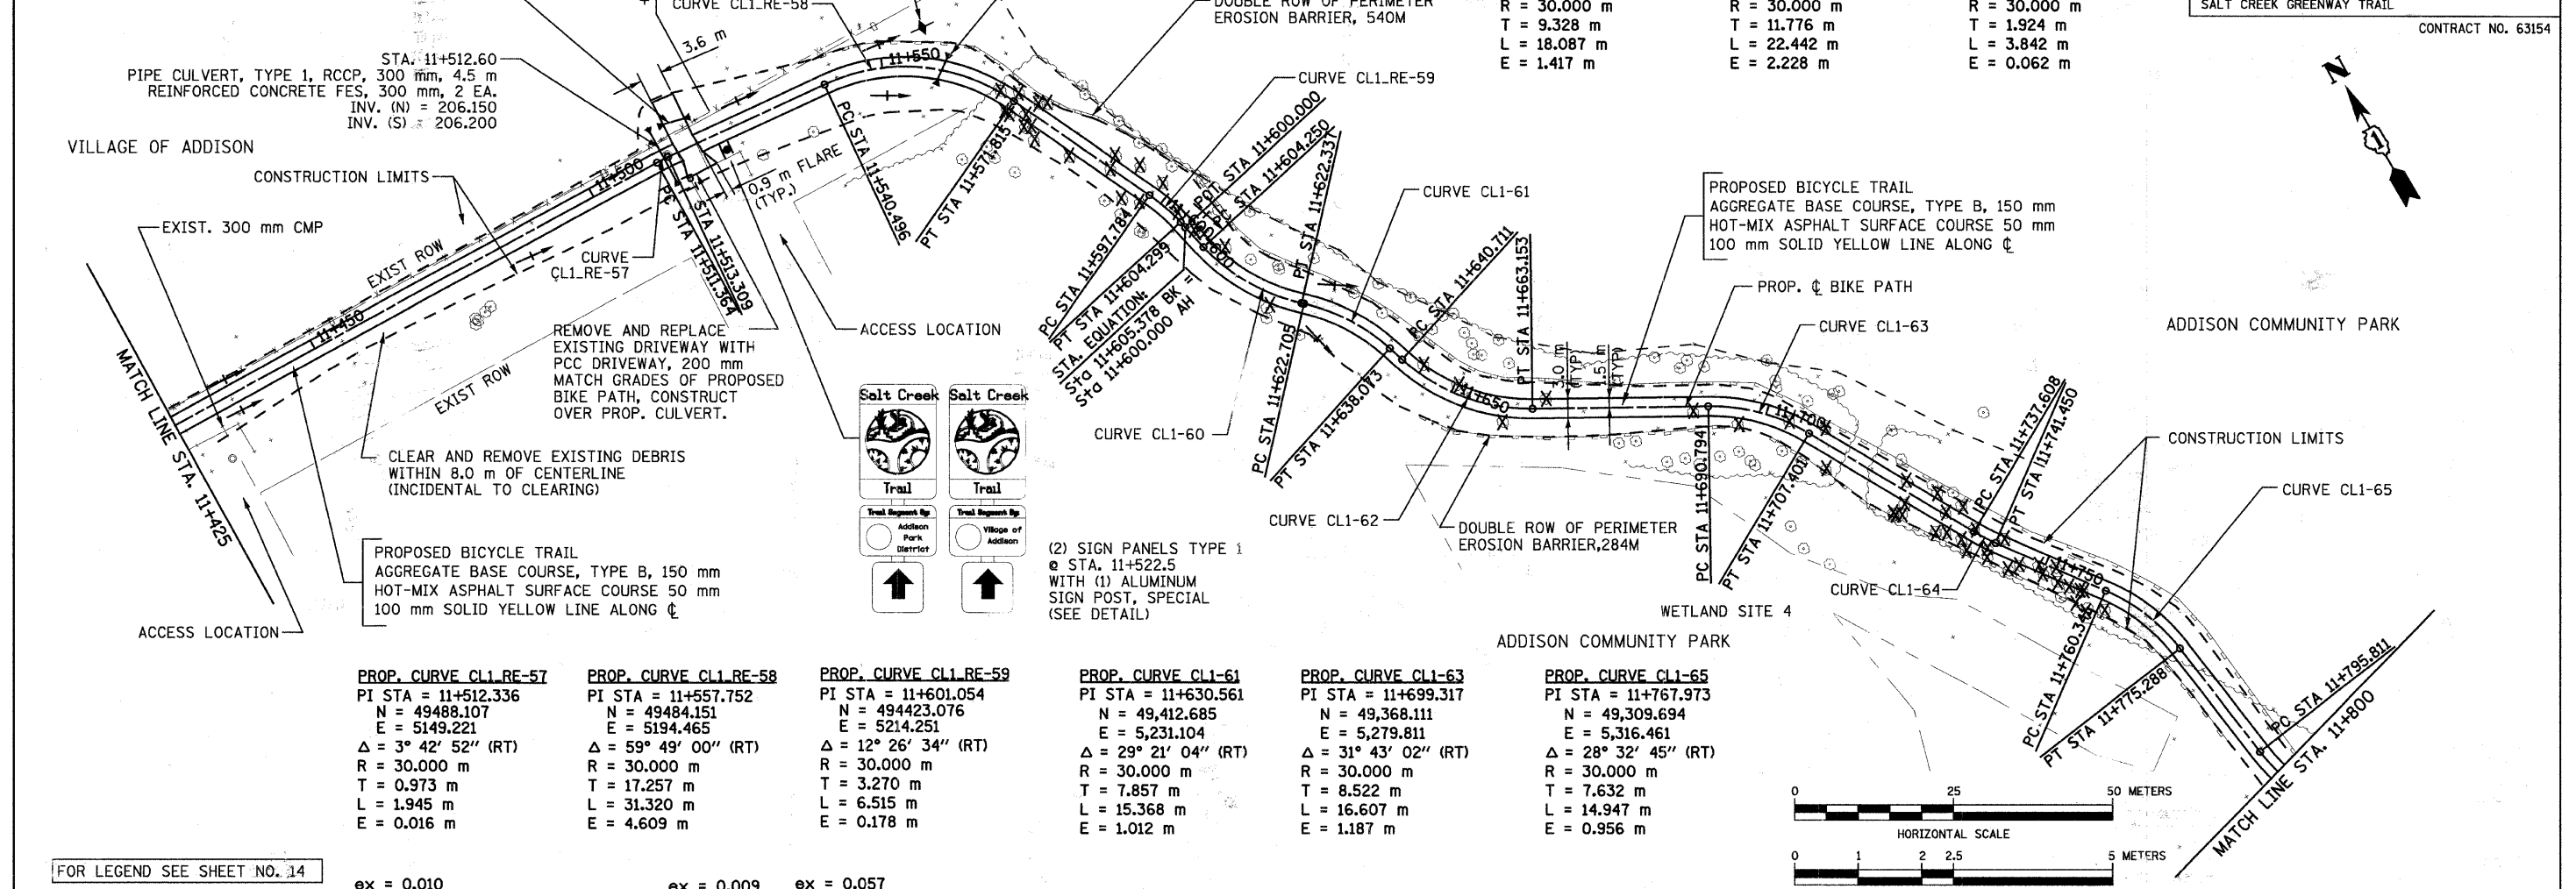

PROP. CURVE CL1-RE-57
PI STA = 11+512.336
N = 49488.107
E = 5149.221
 $\Delta = 3^\circ 42' 52''$ (RT)
R = 30,000 m
T = 0.973 m
L = 1.945 m
E = 0.016 m



PROP. CURVE CL1-RE-58
PI STA = 11+557.752
N = 49484.151
E = 5194.465
 $\Delta = 59^\circ 49' 00''$ (RT)
R = 30,000 m
T = 17.257 m
L = 31.320 m
E = 4.609 m

PROP. CURVE CL1-RE-59
PI STA = 11+601.054
N = 494423.076
E = 5214.251
 $\Delta = 12^\circ 26' 34''$ (RT)
R = 30,000 m
T = 3.270 m
L = 6.515 m
E = 0.178 m

PROP. CURVE CL1-61
PI STA = 11+630.561
N = 49,412.685
E = 5,231.104
 $\Delta = 29^\circ 21' 04''$ (RT)
R = 30,000 m
T = 7.857 m
L = 15.368 m
E = 1.012 m

PROP. CURVE CL1-63
PI STA = 11+699.317
N = 49,368.111
E = 5,279.811
 $\Delta = 29^\circ 32' 45''$ (RT)
R = 30,000 m
T = 8.522 m
L = 16.607 m
E = 1.187 m

PROP. CURVE CL1-65
PI STA = 11+767.973
N = 49,309.694
E = 5,316.461
 $\Delta = 28^\circ 32' 45''$ (RT)
R = 30,000 m
T = 7.632 m
L = 14.947 m
E = 0.956 m

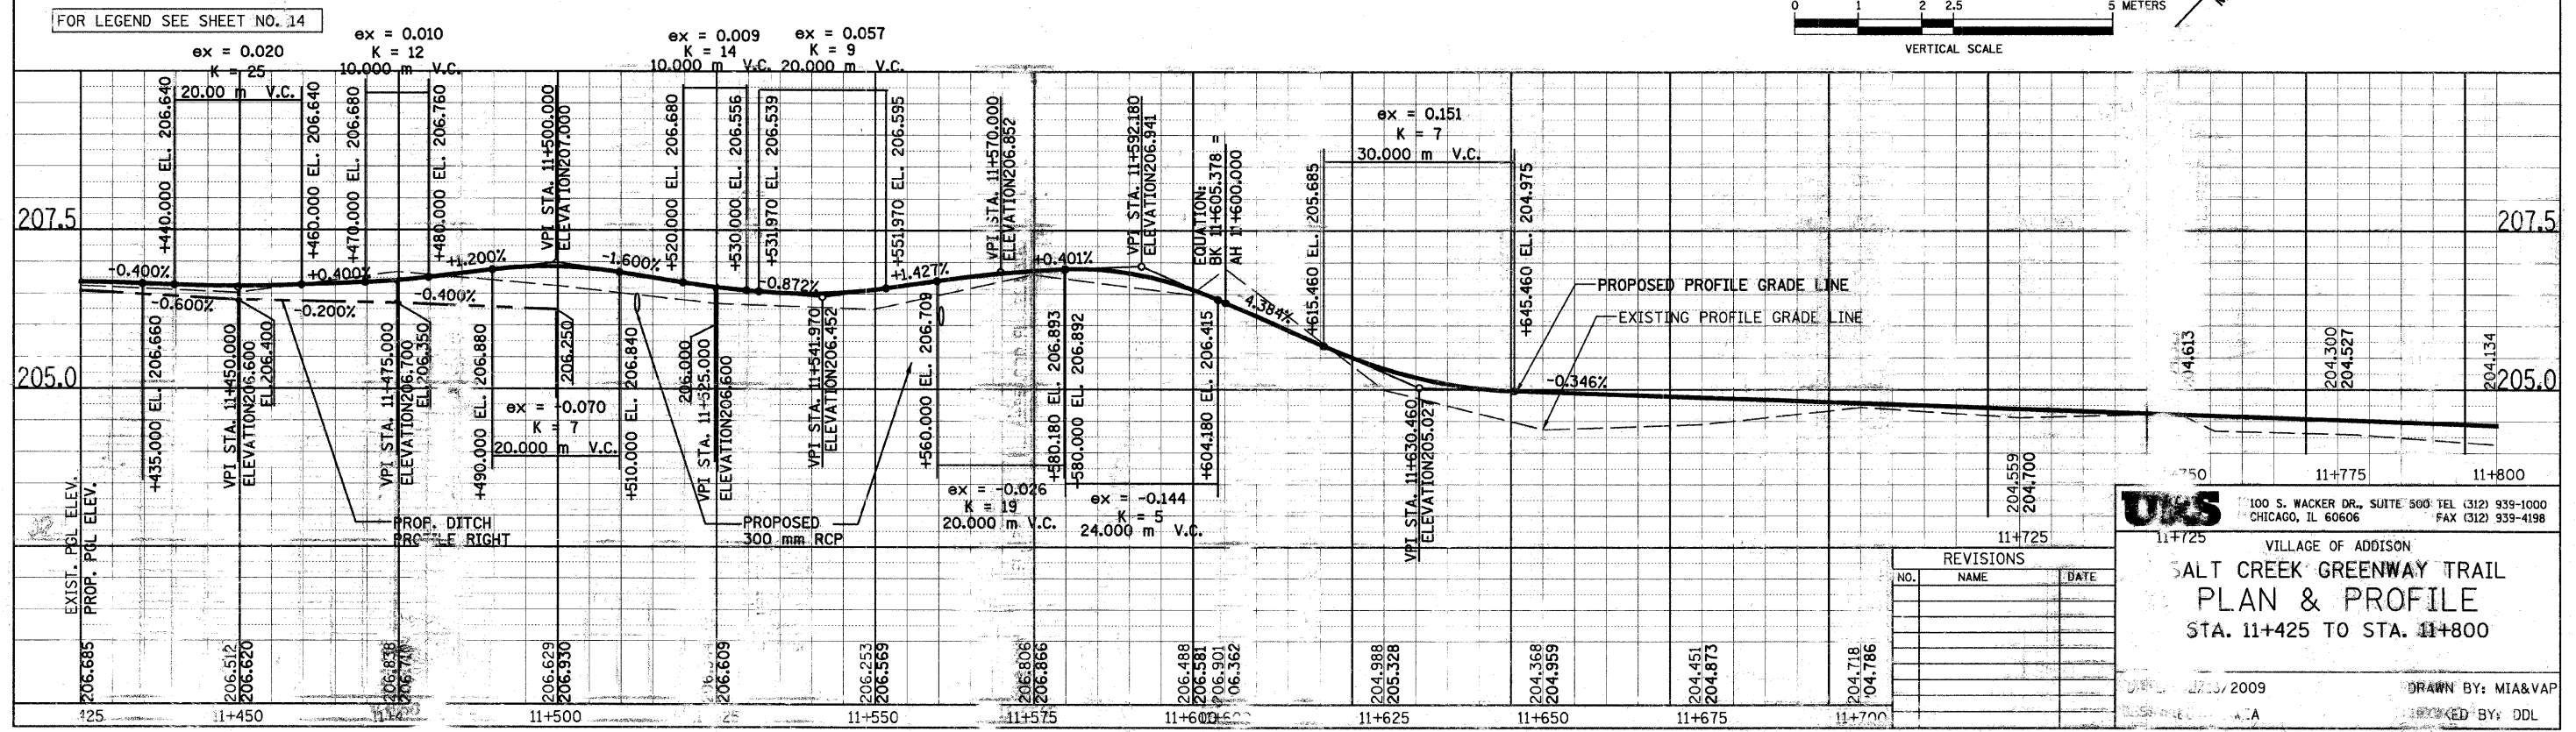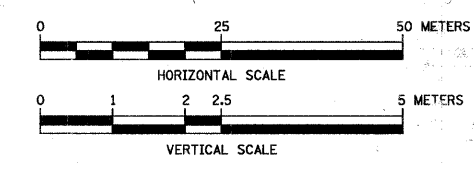

UKS
100 S. WACKER DR., SUITE 500 TEL (312) 939-1000
CHICAGO, IL 60606 FAX (312) 939-4198

**SALT CREEK GREENWAY TRAIL
PLAN & PROFILE
STA. 11+425 TO STA. 11+800**

DATE: 11/13/2009
DRAWN BY: MIA&VAP
CHECKED BY: DDL