

ADDISON COMMUNITY PARK EAST

STA. 12+217
PIPE CULVERT, TYPE 1, RCCP, 300 mm, 4.5 m
REINFORCED CONCRETE FES, 300 mm, 2 EA.
INV. = 203.90 (E)
INV. = 204.10 (W)

PROPOSED BICYCLE TRAIL
AGGREGATE BASE COURSE, TYPE B, 150 mm
HOT-MIX ASPHALT SURFACE COURSE 50 mm
100 mm SOLID YELLOW LINE ALONG C

PROP. CURVE CL1-76
PI STA = 12+353.257
N = 48,804.687
E = 5,392.569
 $\Delta = 62^\circ 14' 06''$ (LT)
R = 30.000 m
T = 18.110 m
L = 32.586 m
E = 5.042 m

PROP. CURVE CL1-77
PI STA = 12+433.412
N = 48,723.750
E = 5,370.897
 $\Delta = 86^\circ 16' 29''$ (LT)
R = 30.000 m
T = 28.110 m
L = 45.173 m
E = 11.112 m

PROP. CURVE CL1-78
PI STA = 12+456.513
N = 48,712.793
E = 5,403.239
 $\Delta = 16^\circ 46' 16''$ (LT)
R = 30.000 m
T = 4.422 m
L = 8.781 m
E = 0.324 m

SECTION	COUNTY	TOTAL SHEETS	SHEET NO.
09-00090-01-BT	DUPAGE	117	22
STA.	TO STA.		
IDOT PROJECT NO. M-9003(227)			
SALT CREEK GREENWAY TRAIL			

CONTRACT NO. 63154



STA. 12+190.00
PIPE CULVERT, TY 1, RCCP, 300 mm, 9.0
REINFORCED CONCRETE FES, 300 mm, 2EA.
INV. = 203.70 (S)
INV. = 203.50 (N)

WETLAND SITE 6
(0.04 AC IMPACT)

WETLAND SITE 6

RIPRAP
9 SM

CONSTRUCTION LIMITS

PROP. BIKE PATH

ADDISON COMMUNITY PARK EAST

STA. 12+325.00
PIPE CULVERT, TYPE 1, RCCP, 300 mm, 7.5 m
REINFORCED CONCRETE FES, 300 mm, 2 EA.
INV. = 203.95 (N)
INV. = 203.90 (S)

MATCH LINE STA. 12+500

STA. 12+489.0
PIPE CULVERT, TYPE 1, RCCP, 300 mm, 4.5 m
REINFORCED CONCRETE FES, 300 mm, 2 EA.
INV. = 204.70 (N)
INV. = 204.75 (S)

PT STA 12+183.100
PC STA 12+191.034
OAK ST.

DITCH CHECK

ACCESS LOCATION

WETLAND BUFFER

DITCH CHECK

VILLAGE OF ADDISON

WETLAND BUFFER

DITCH CHECK

DITCH CHECK

DITCH CHECK

DITCH CHECK

DOUBLE ROW OF PERIMETER
EROSION BARRIER, 150M

CONSTRUCTION LIMITS



ACCESS LOCATION

VILLAGE OF ADDISON

PROP. CURVE CL1-74
PI STA = 12+207.999
N = 48,915.047
E = 5,450.267
 $\Delta = 58^\circ 58' 42''$ (RT)
R = 30.000 m
T = 16.966 m
L = 30.881 m
E = 4.465 m

PROP. CURVE CL1-75
PI STA = 12+302.479
N = 48,817.523
E = 5,449.185
 $\Delta = 76^\circ 35' 22''$ (RT)
R = 30.000 m
T = 23.688 m
L = 37.182 m
E = 8.225 m

FOR LEGEND SEE SHEET NO. 14

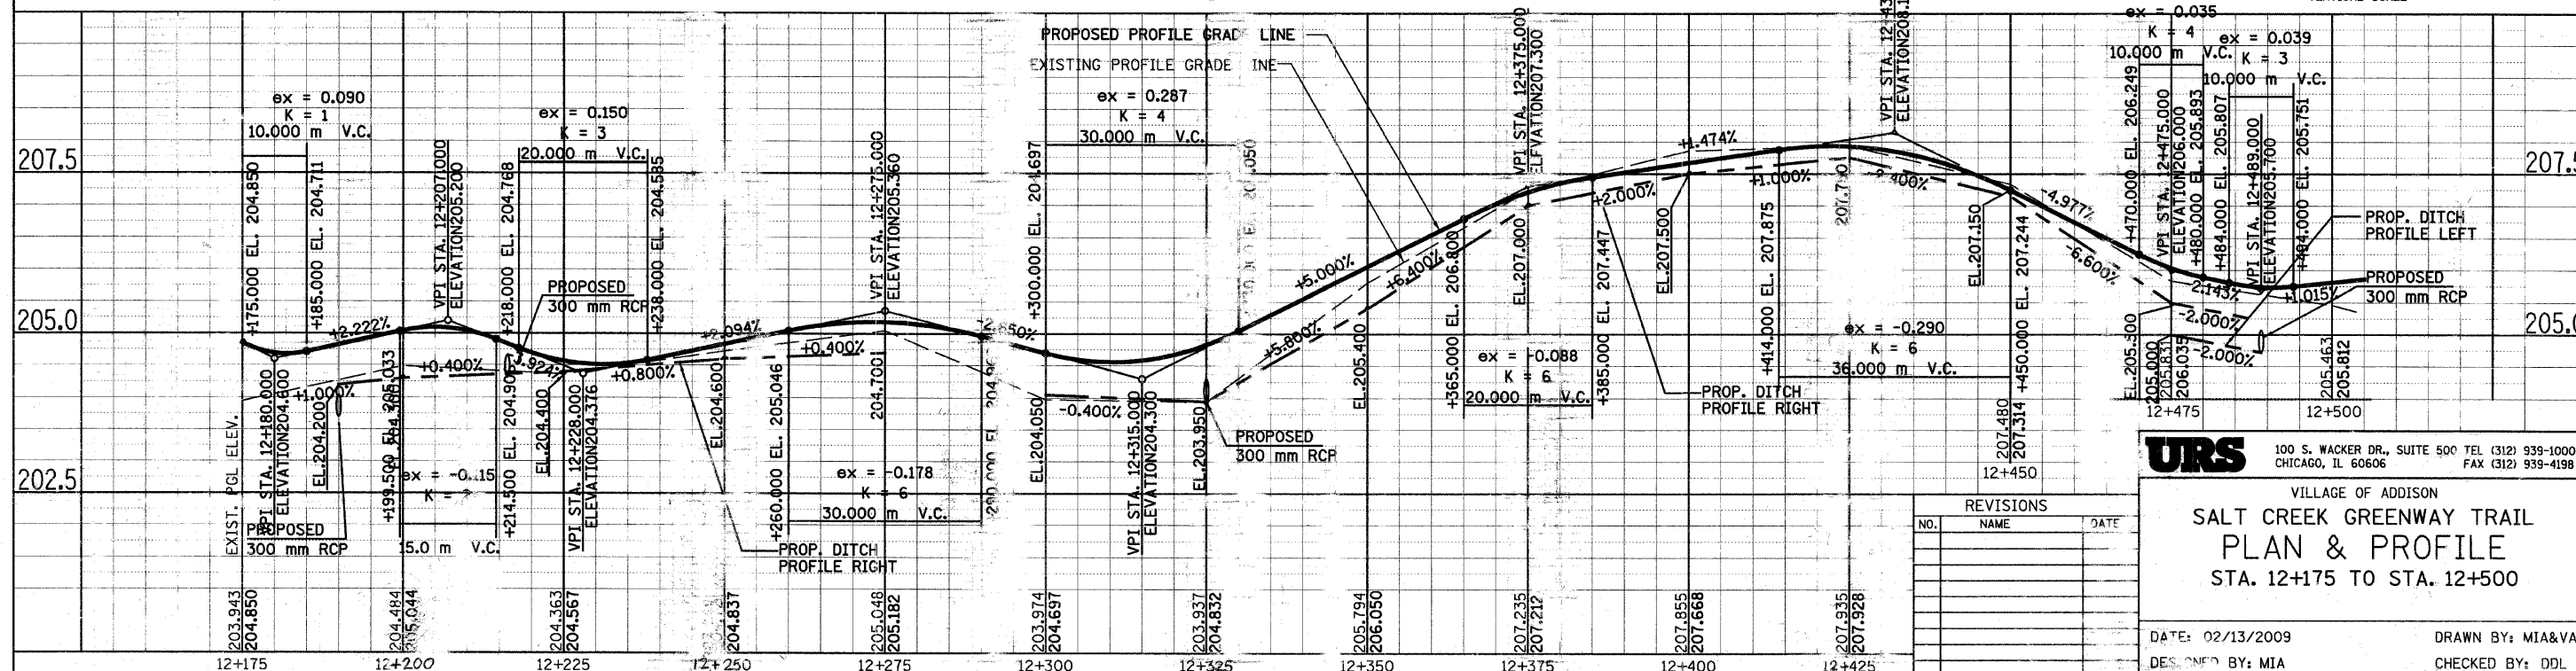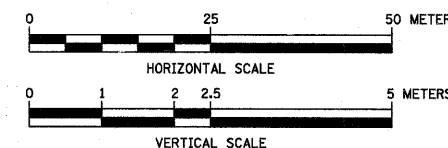

URS
100 S. WACKER DR., SUITE 500 TEL (312) 939-1000
CHICAGO, IL 60606 FAX (312) 939-4198

VILLAGE OF ADDISON
SALT CREEK GREENWAY TRAIL
PLAN & PROFILE
STA. 12+175 TO STA. 12+500

DATE: 02/13/2009
DESIGNED BY: MIA
DRAWN BY: MIA&VAP
CHECKED BY: DDL