

PROP. CURVE CL2-14
PI STA = 13+621.049
N = 48,112.957
E = 6,086.554
Δ = 50° 59' 19" (RT)
R = 40.000 m
T = 19.074 m
L = 35.597 m
E = 4.315 m

PROP. CURVE CL2-15
PI STA = 13+679.358
N = 48,052.291
E = 6,081.694
Δ = 17° 51' 33" (LT)
R = 30.000 m
T = 4.714 m
L = 9.351 m
E = 0.368 m

PROP. CURVE CL2-16
PI STA = 13+701.516
N = 48,030.651
E = 6,086.800
Δ = 21° 18' 36" (LT)
R = 30.000 m
T = 5.644 m
L = 11.158 m
E = 0.526 m

PROP. CURVE CL2-17
PI STA = 13+733.892
N = 48,003.890
E = 6,105.253
Δ = 38° 58' 08" (LT)
R = 30.000 m
T = 10.614 m
L = 20.404 m
E = 1.822 m

PROP. CURVE CL2-18
PI STA = 13+753.020
N = 47,998.242
E = 6,124.391
Δ = 12° 43' 21" (LT)
R = 30.000 m
T = 3.344 m
L = 6.661 m
E = 0.186 m

PROP. CURVE CL2-19
PI STA = 13+832.060
N = 47,993.111
E = 6,203.291
Δ = 94° 01' 46" (RT)
R = 30.000 m
T = 32.188 m
L = 49.234 m
E = 14.000 m


PROP. CURVE CL2-20
PI STA = 13+940.438
N = 47,870.721
E = 6,186.635
Δ = 20° 45' 38" (LT)
R = 40.000 m
T = 7.327 m
L = 14.494 m
E = 0.666 m

SECTION	COUNTY	TOTAL SHEETS	SHEET NO.
09-00090-01-BT	DUPAGE	117	26
STA. TO STA.			
IDOT PROJECT NO. M-9003(227)			
SALT CREEK GREENWAY TRAIL			
CONTRACT NO. 63154			





PROPOSED BICYCLE TRAIL
AGGREGATE BASE COURSE, TYPE B, 150 mm
HOT-MIX ASPHALT SURFACE COURSE 50 mm
100 mm SOLID YELLOW PAINT ALONG C

PROPOSED BICYCLE TRAIL
AGGREGATE BASE COURSE, TYPE B, 150 mm
LIMESTONE SCREENINGS 50 mm

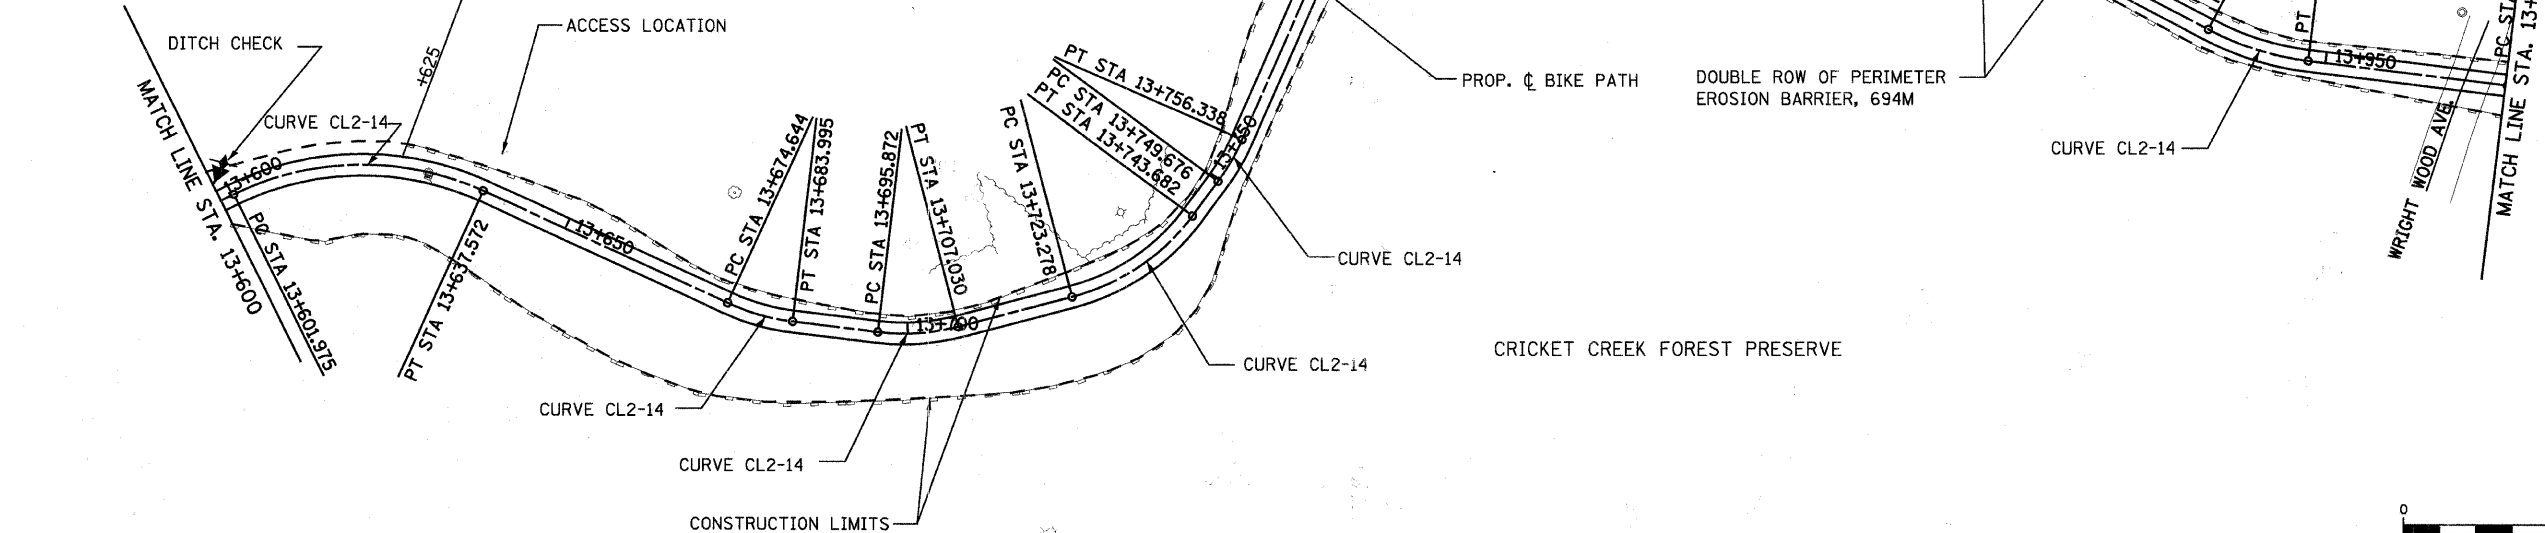

FOR LEGEND SEE SHEET NO. 14

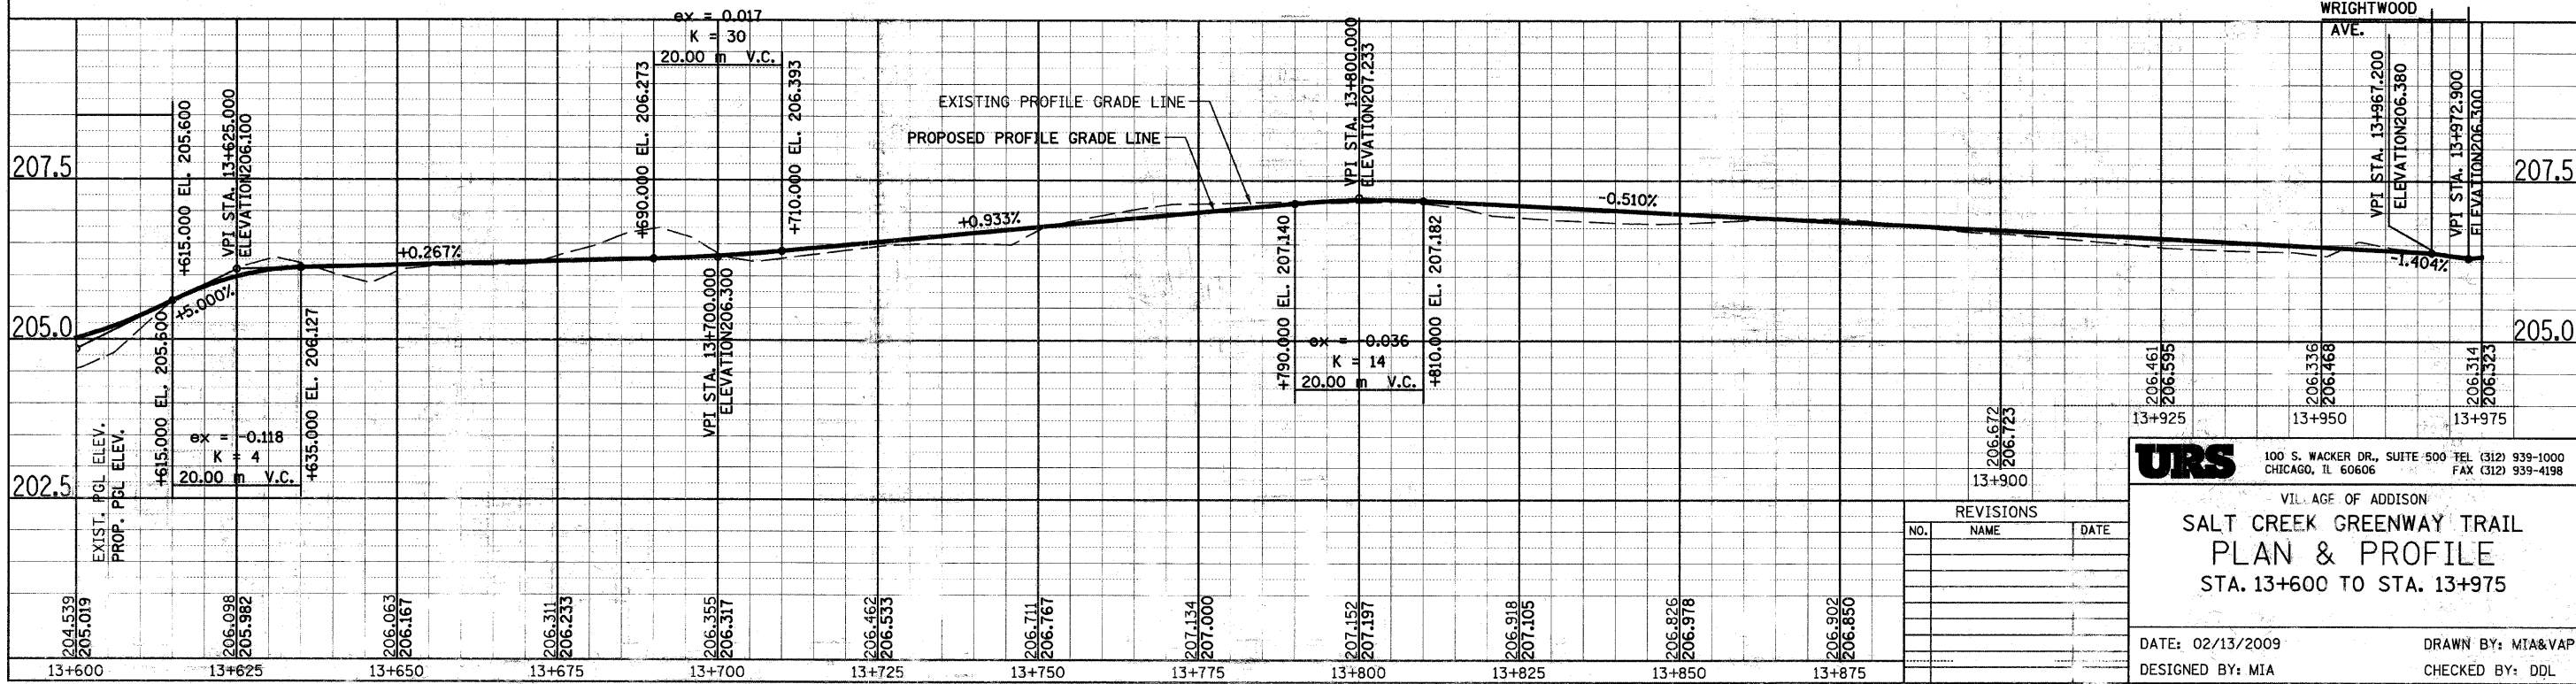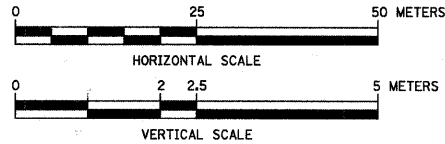

URS
100 S. WACKER DR., SUITE 500 TEL (312) 939-1000
CHICAGO, IL 60606 FAX (312) 939-4198

VILLAGE OF ADDISON
**SALT CREEK GREENWAY TRAIL
PLAN & PROFILE**
STA. 13+600 TO STA. 13+975

DATE: 02/13/2009
DESIGNED BY: MIA
DRAWN BY: MIA&VAP
CHECKED BY: DDL