


PROP. CURVE NORTH-8
PI STA = 16+303.405
N = 581,869.151
E = 330,359.586
 $\Delta = 50^\circ 43' 35''$ (RT)
R = 30.000 m
T = 14.221 m
L = 26.560 m
E = 3.200 m

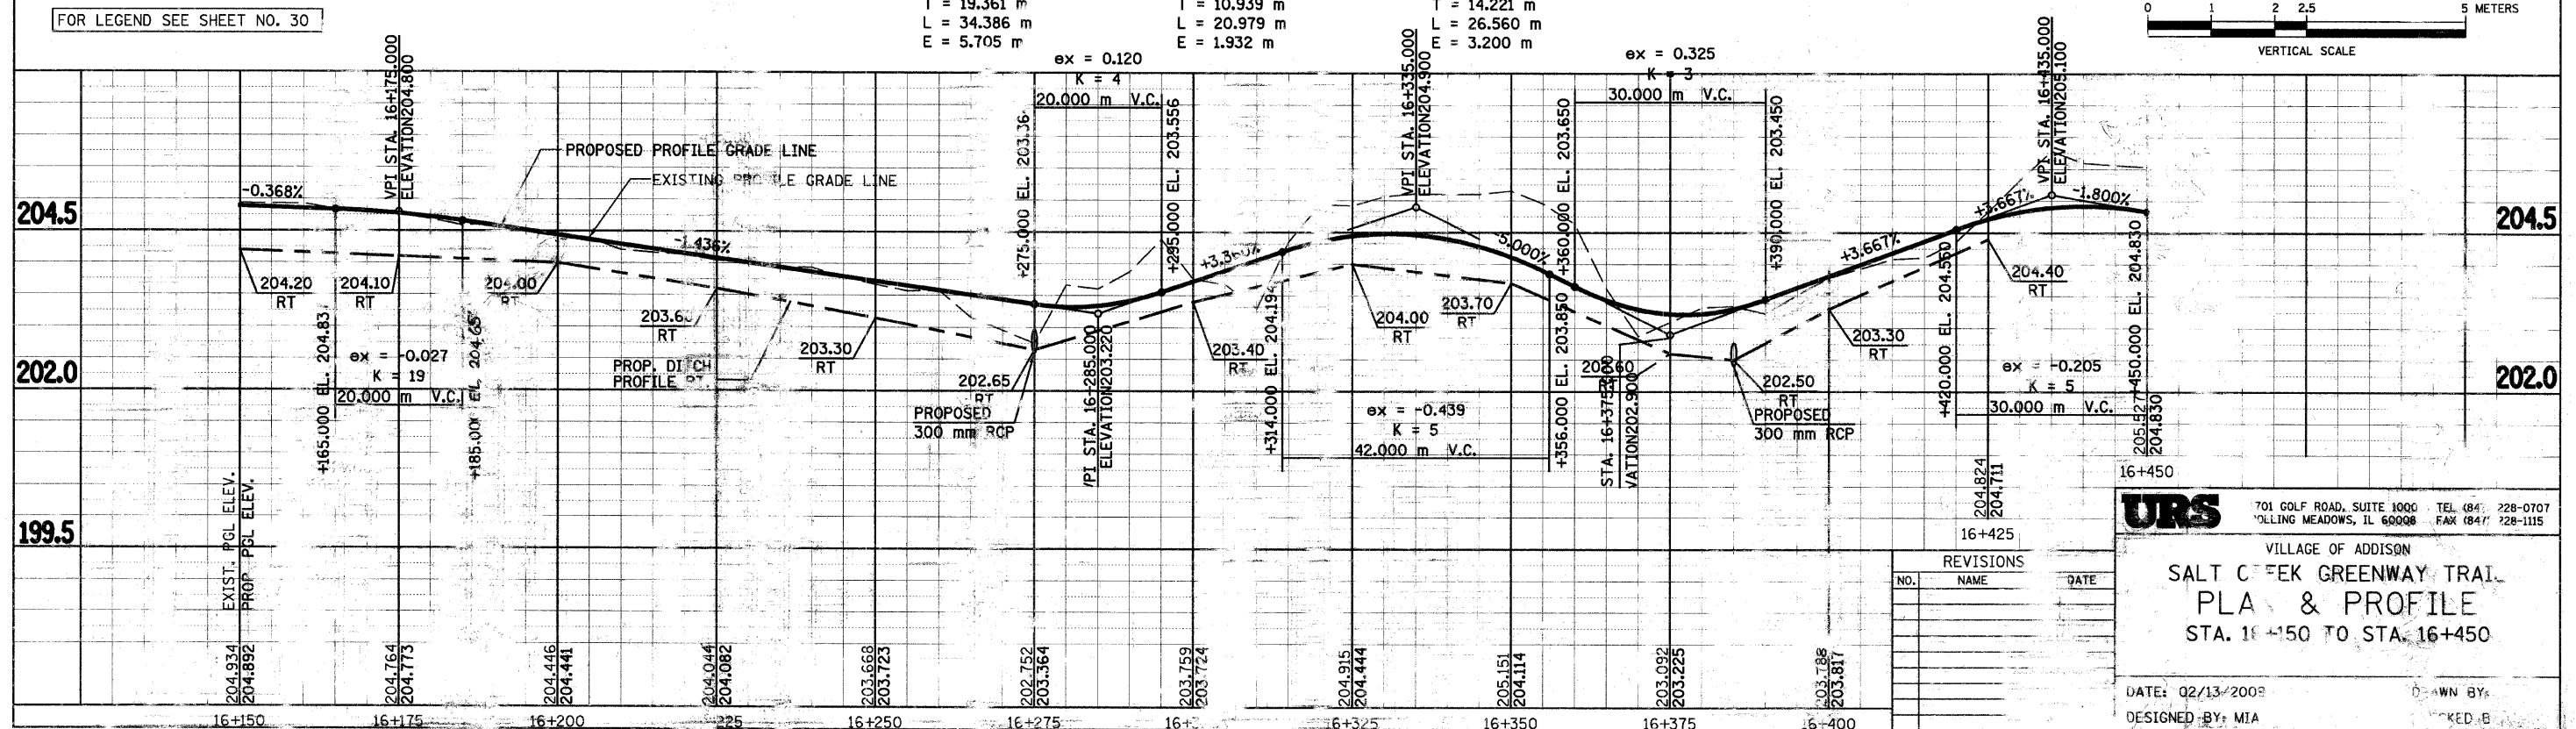

URS

701 GOLF ROAD, SUITE 1000
ROLLING MEADOWS, IL 60008

TEL (847) 228-0707
FAX (847) 228-1115

VILLAGE OF ADDISON

SALT CREEK GREENWAY TRAIL
PLAN & PROFILE
STA. 10+150 TO STA. 16+450

DATE: 02/13/2009

DESIGNED BY: MTA

DRAWN BY:
CHECKED BY: