



| SECTION                      | COUNTY | TOTAL SHEETS | SHEET NO. |
|------------------------------|--------|--------------|-----------|
| 09-00090-01-BT               | DUPAGE | 117          | 33d       |
| STA. TO STA.                 |        |              |           |
| IDOT PROJECT NO. M-9003(227) |        |              |           |
| SALT CREEK GREENWAY TRAIL    |        |              |           |
| CONTRACT NO. 63154           |        |              |           |

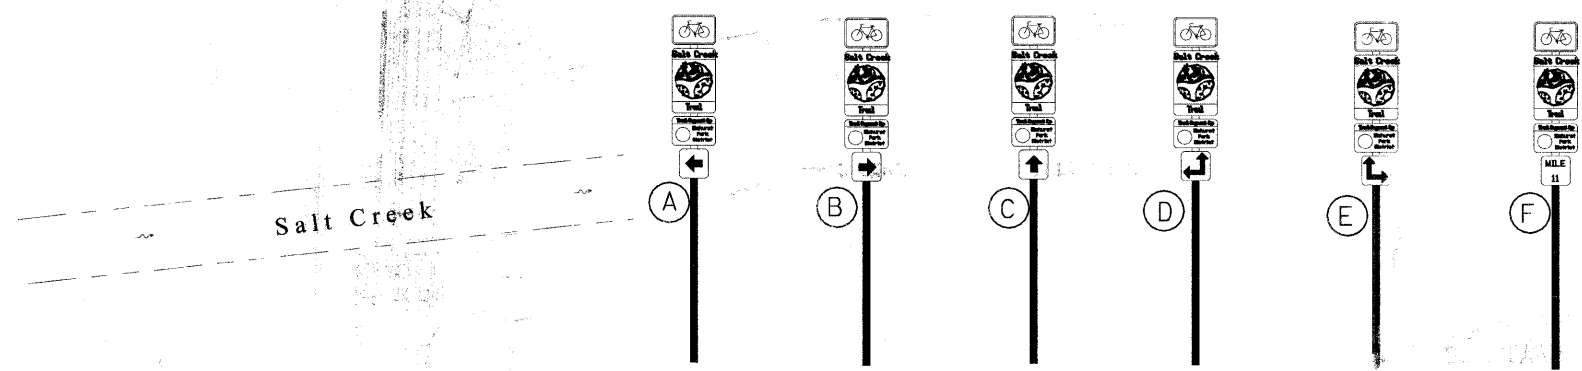

SIGN PANELS, TYPE 1  
WITH ALUMINUM SIGN  
POST, SPECIAL  
(SEE DETAIL)

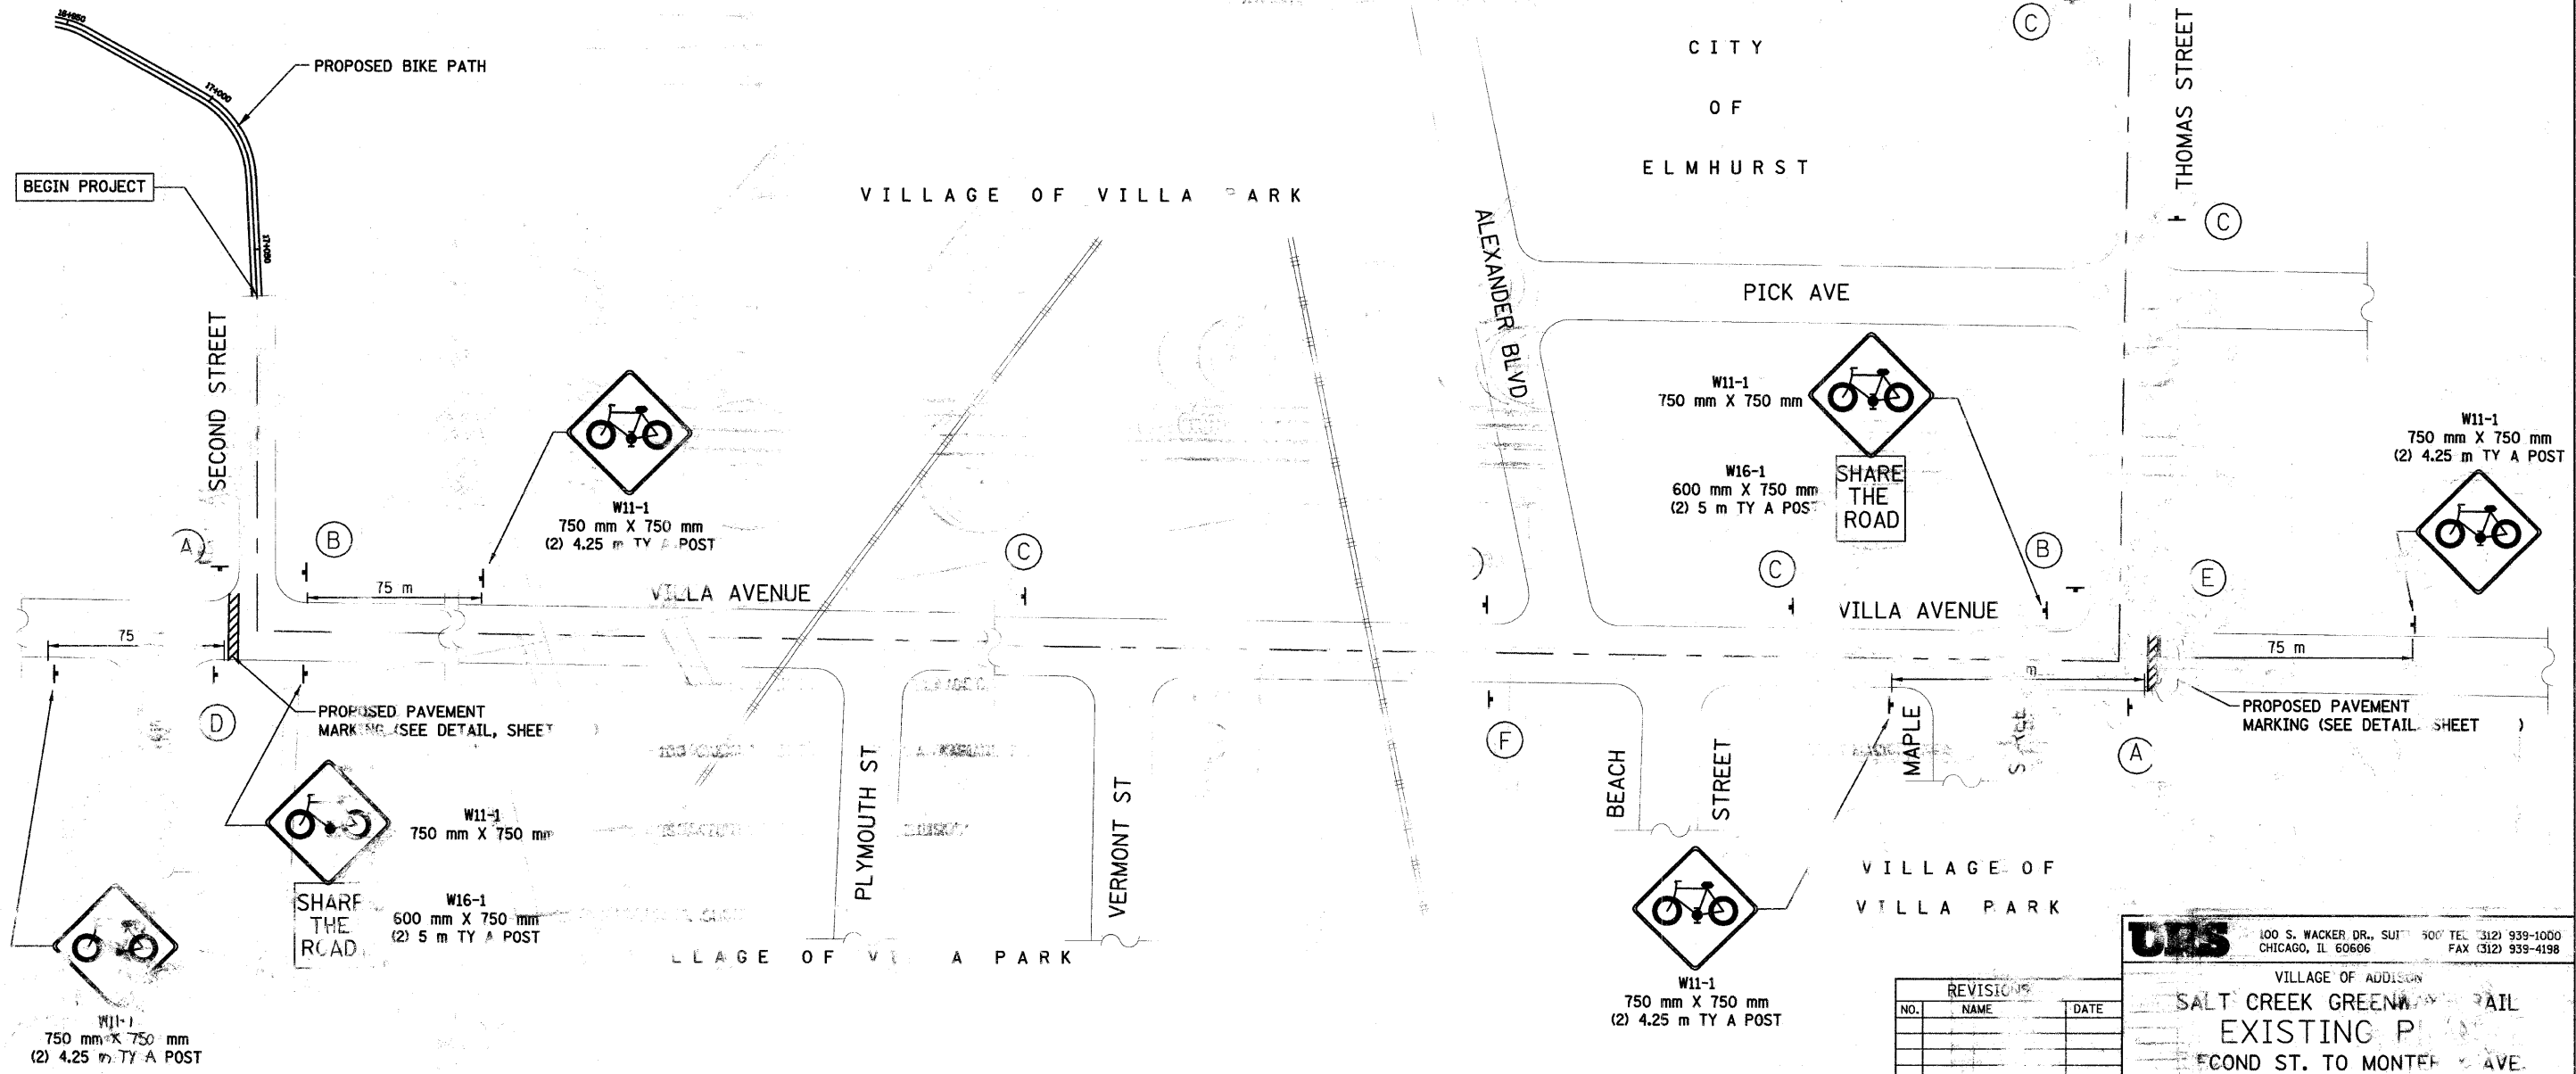

| REVISIONS |      |      |
|-----------|------|------|
| NO.       | NAME | DATE |
|           |      |      |
|           |      |      |
**UHS** 100 S. WACKER DR., SUITE 900 TEL: (312) 939-1000  
CHICAGO, IL 60606 FAX: (312) 939-4198

VILLAGE OF ADDISON  
SALT CREEK GREENWAY TRAIL  
EXISTING PAVEMENT  
SECOND ST. TO MONTEREY AVE.

BY: MIA&V  
DATE: 10/1/03