




SECTION	COUNTY	TOTAL SHEETS	SHEET NO.
09-00090-01-BT	DUPAGE	117	34
STA. TO STA.			
IDOT PROJECT NO. M-9003(227)			
SALT CREEK GREENWAY TRAIL			

CONTRACT NO. 63154

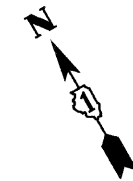

ADDISON ROAD

SANITARY TREATMENT PLANT

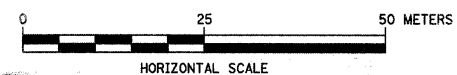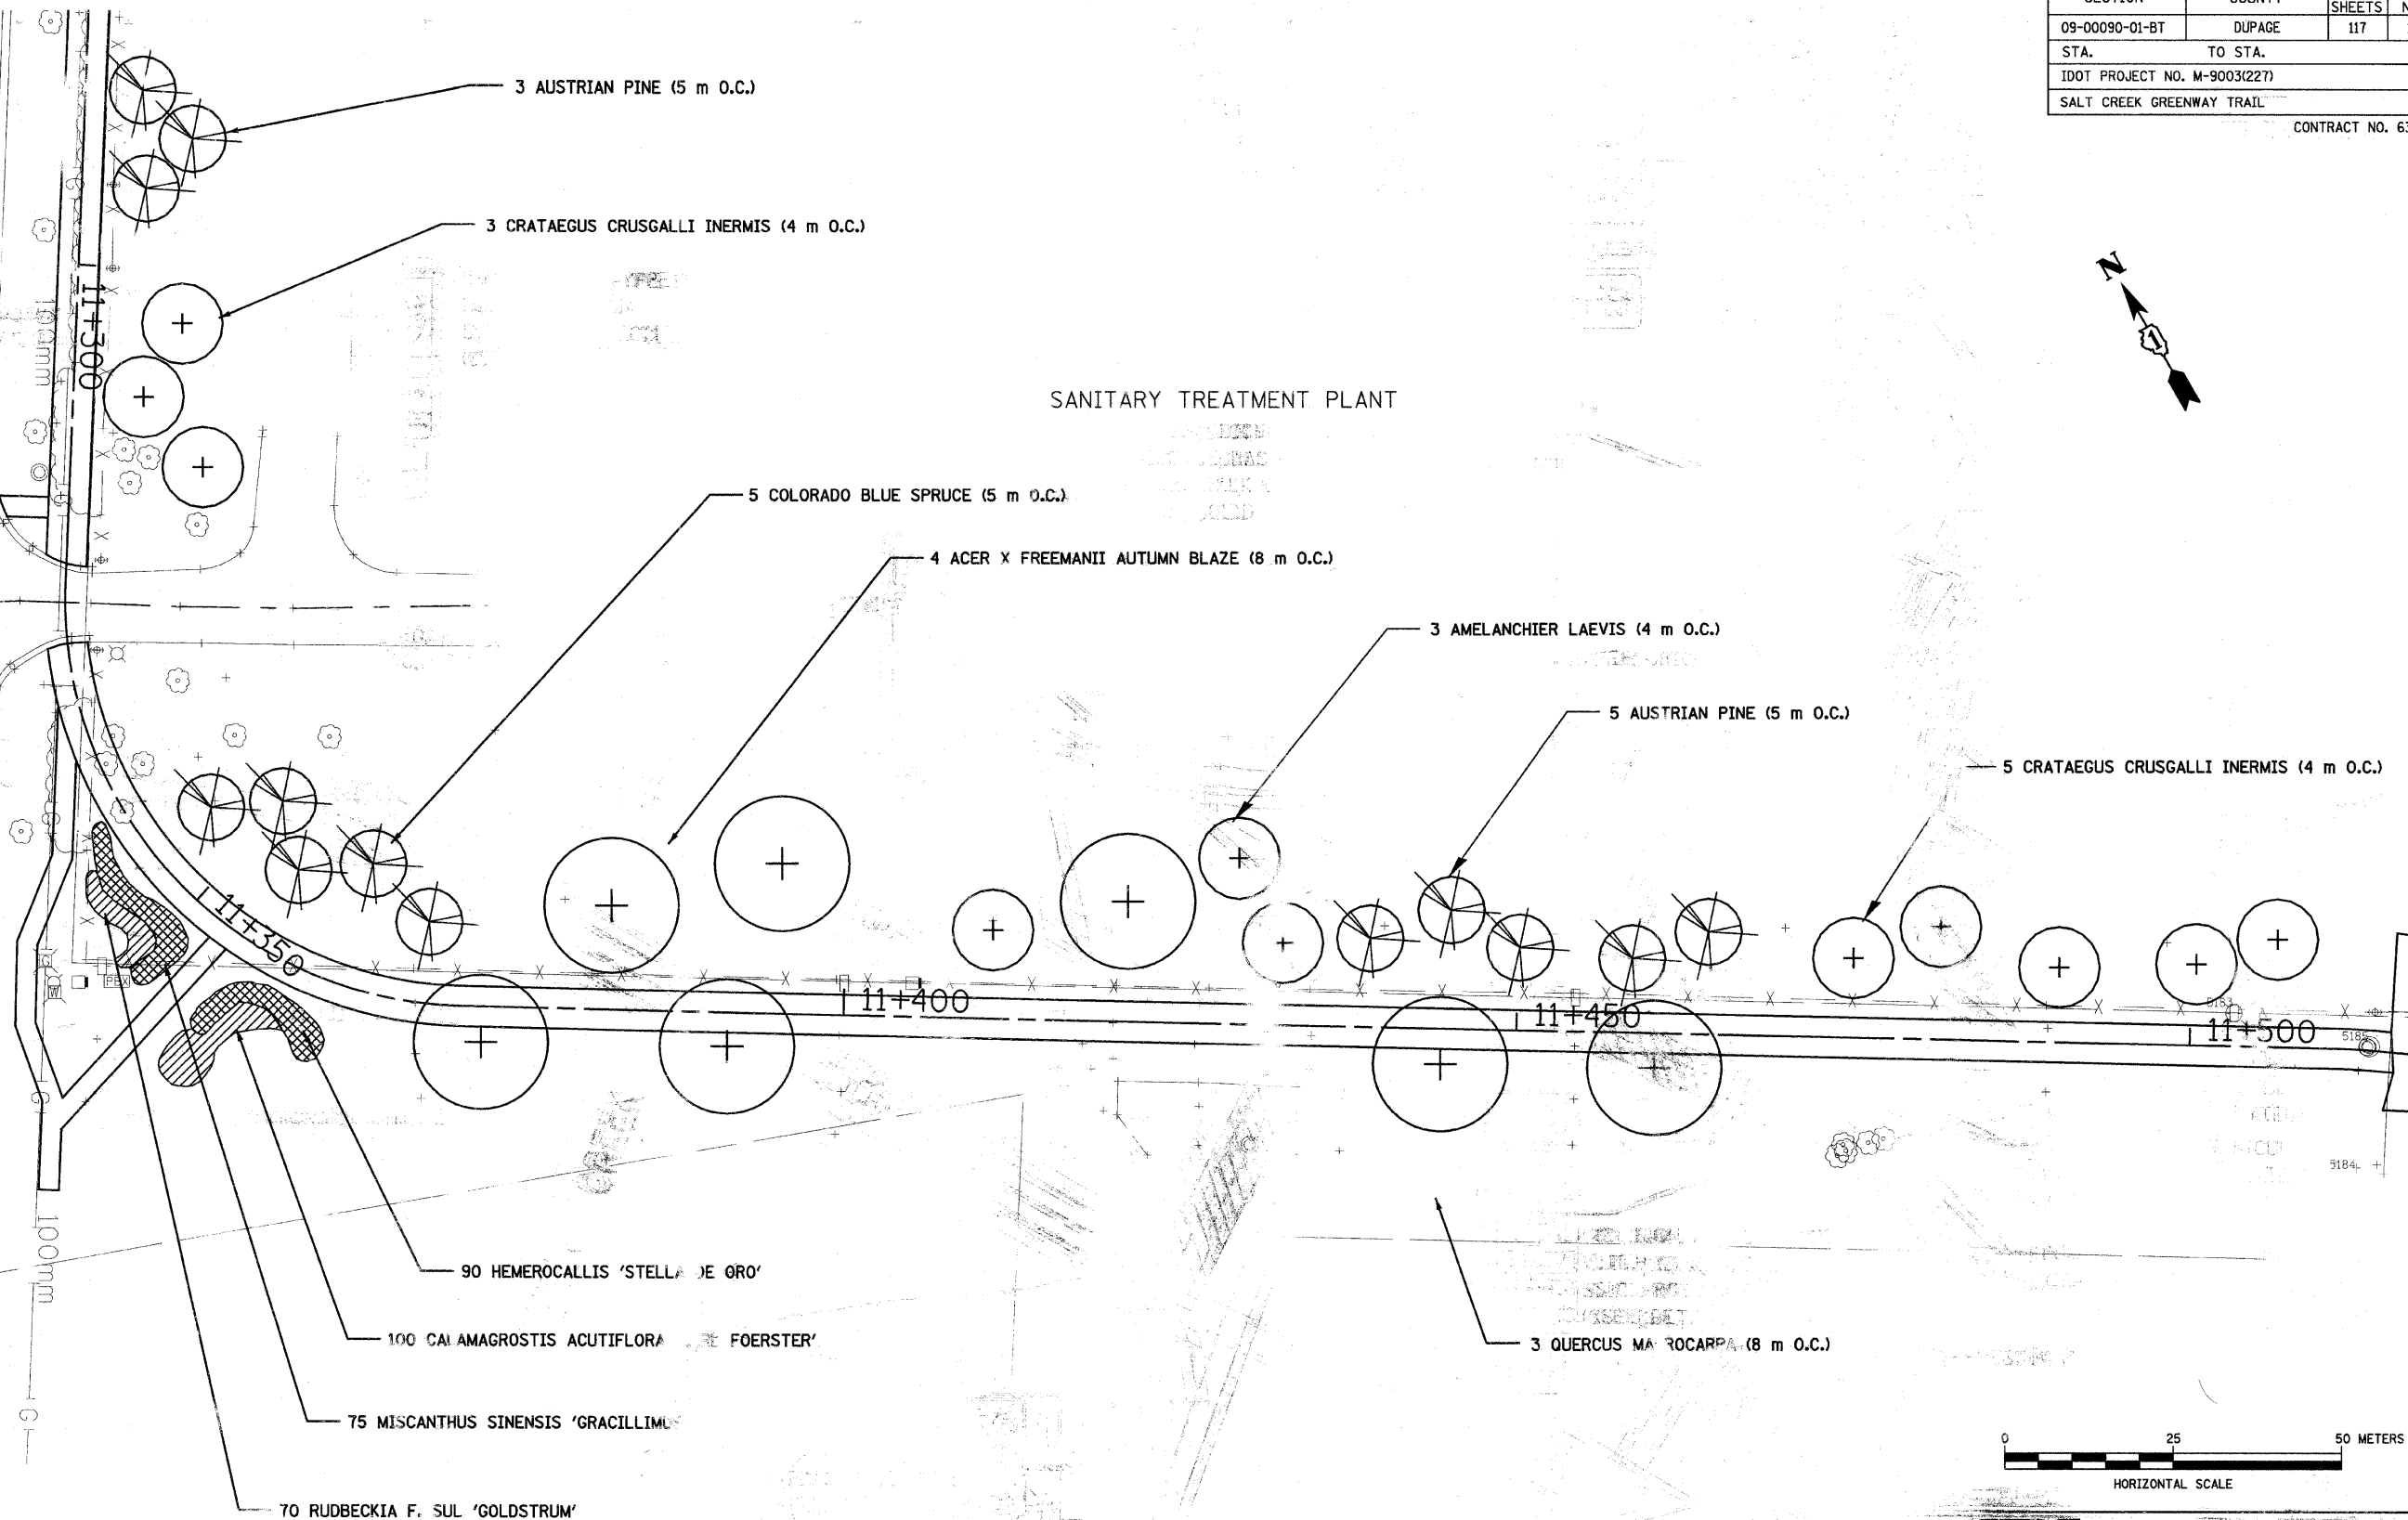

URS 100 S. WACKER DR., SUITE 500 TEL (312) 939-1000
CHICAGO, IL 60606 FAX (312) 939-4198

VILLAGE OF ADDISON
SALT CREEK GREENWAY TRAIL
LANDSCAPE PLAN

REVISIONS		
NO.	NAME	DATE

02/13/2009
DRAWN BY: A&VP
CHECKED BY: MIA