



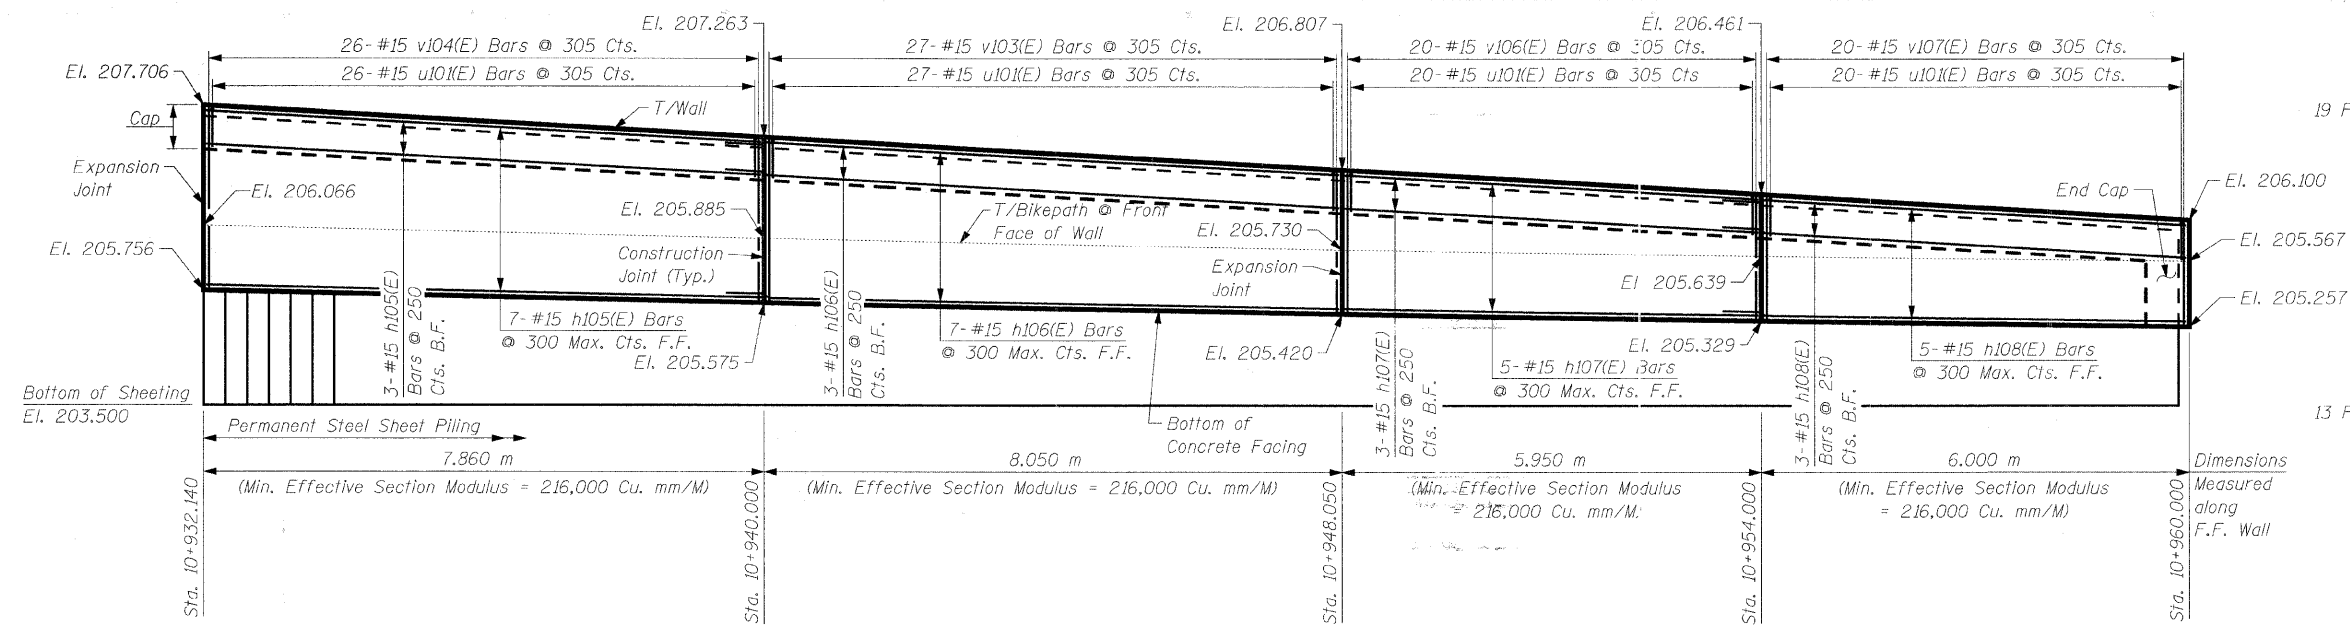

ELEVATION - STA. 10+932.14 TO 10+960

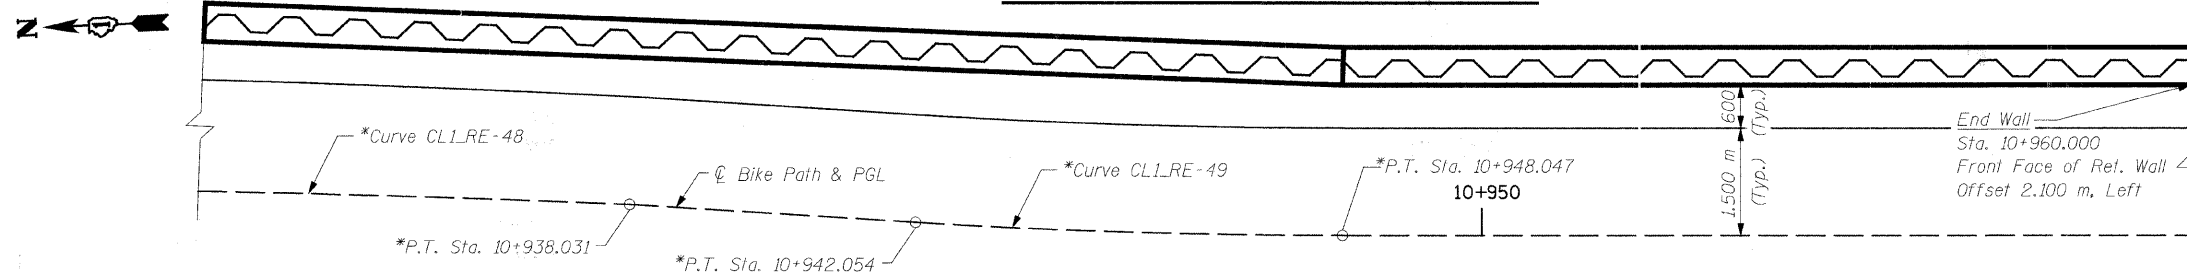

PLAN - STA. 10+932.14 TO 10+960


(Reinforcement Omitted for Clarity)

***NOTE:**


For horizontal curve and alignment information, see Plan & Profile drawings.

()NOTE:**


Shear studs shall be 19 dia. x 280 Granular or Solid Flux Filled Headed Studs conforming to 505.08 (m) of the Standard Specifications automatically end welded, in the field to Sheet Piling. The cost of the studs is included in the cost of PERMANENT STEEL SHEET PILING.

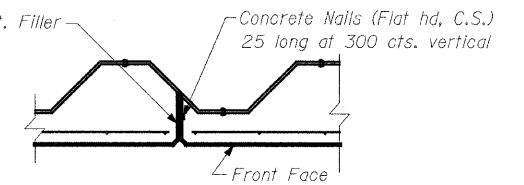


EXPANSION JOINT DETAIL

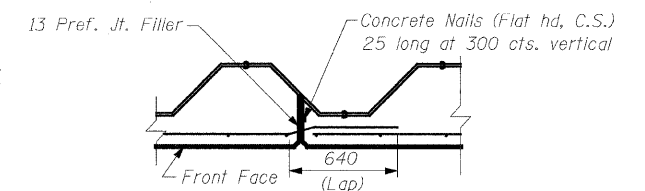

CONSTRUCTION JOINT DETAIL

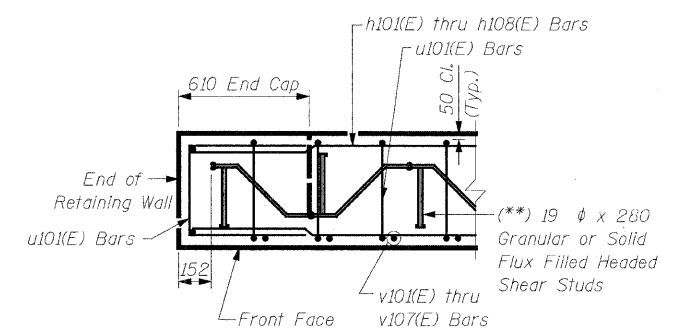


SECTION THRU CAP

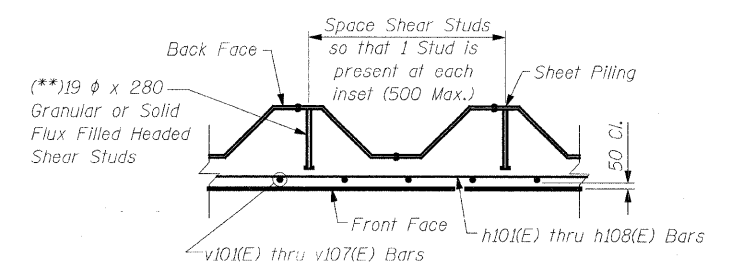


TYPICAL SECTION THRU WALL

NOTES:

For Bill of Material and Notes, see Sheet S4.

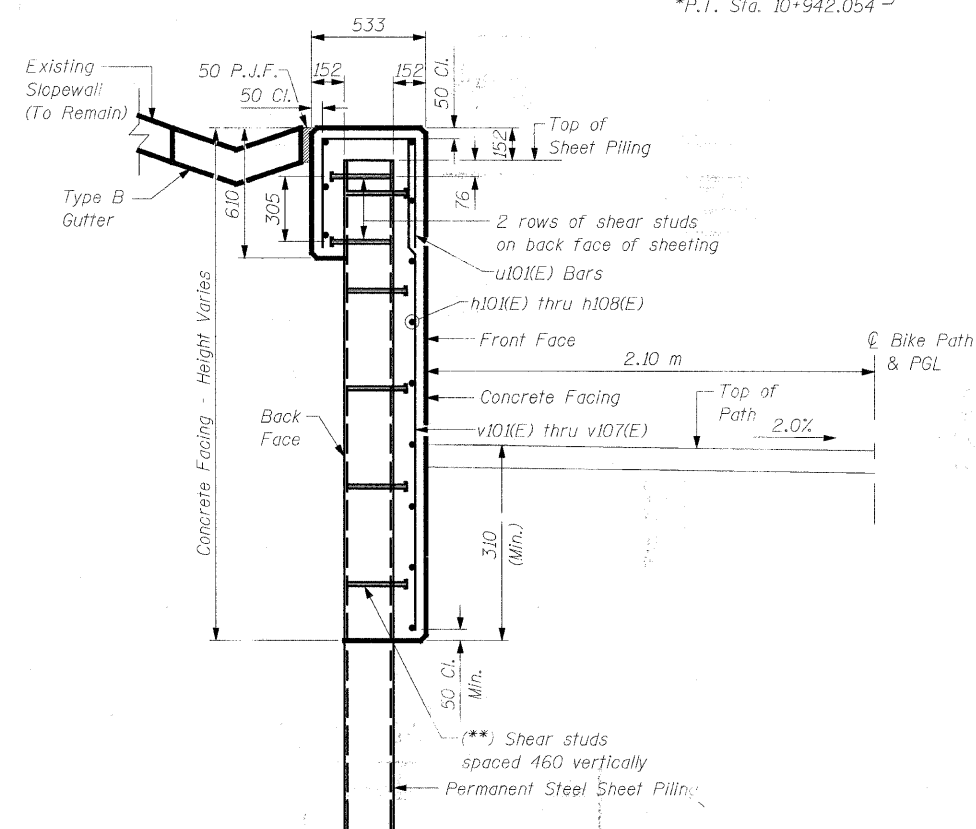

TYPICAL SECTION THRU WALL

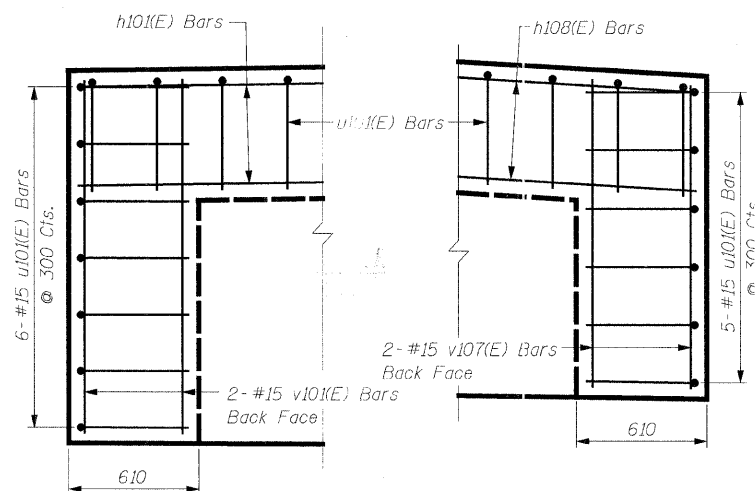

**END CAP
WALL REINFORCEMENT**

(North End)

**END CAP
WALL REINFORCEMENT**

(South End)

REVISIONS		 1701 GOLF ROAD, SUITE 1000 ROLLING MEADOWS, IL 60008 TEL (847) 228-0707 FAX (847) 228-1115	
NAME	DATE		
		VILLAGE OF ADDISON SALT CREEK GREENWAY TRAIL RET. WALL, STA. 10+880 TO 10+960 PLAN, ELEVATION AND DETAILS	
		DATE: 02/13/2009 DESIGNED BY: MDS	DRAWN BY: MDS CHECKED BY: GAT