
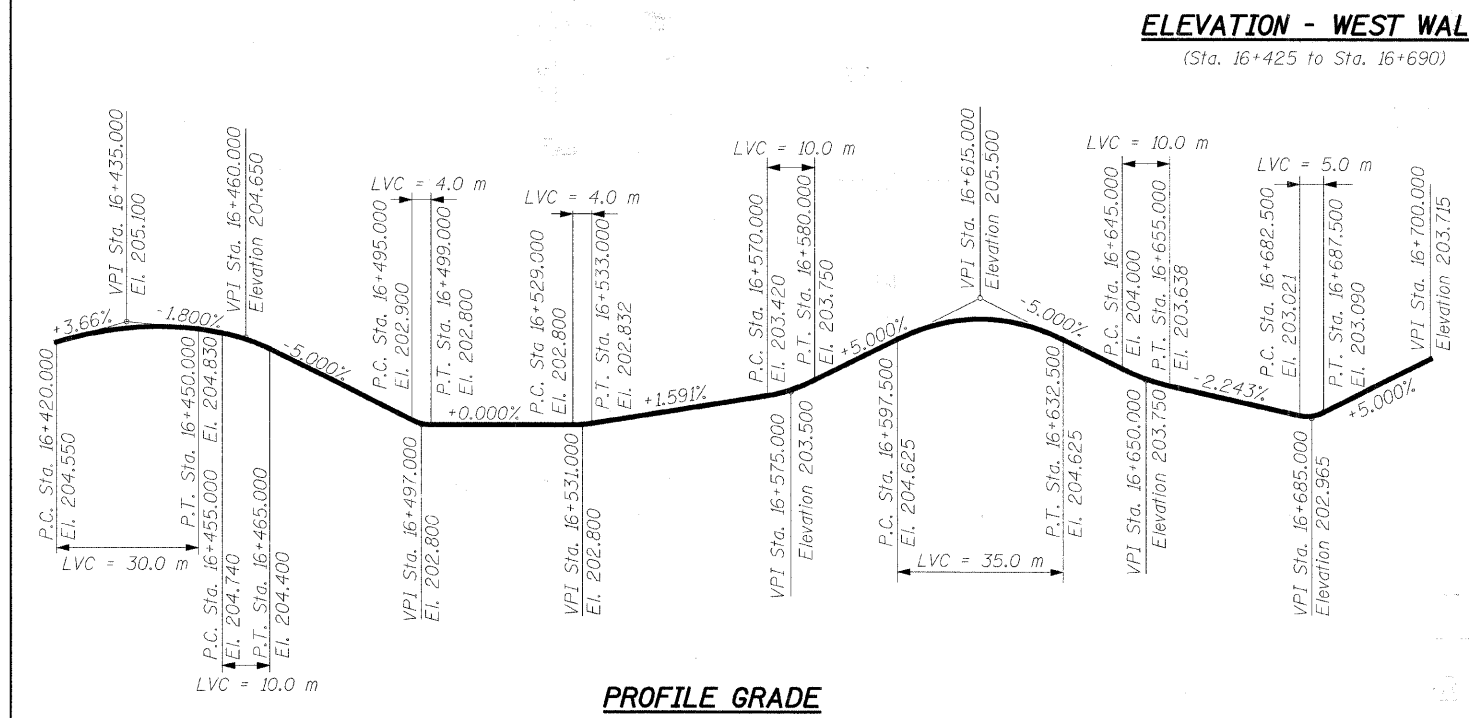
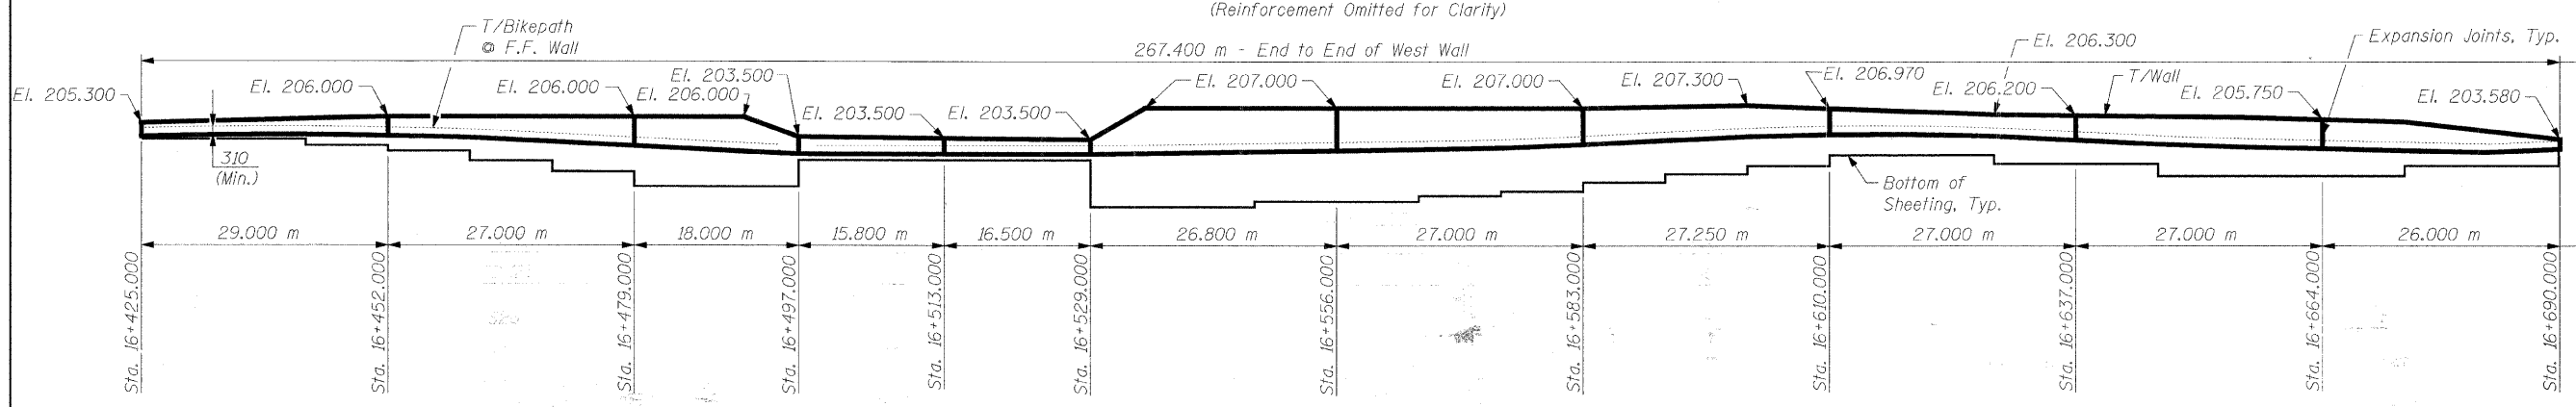


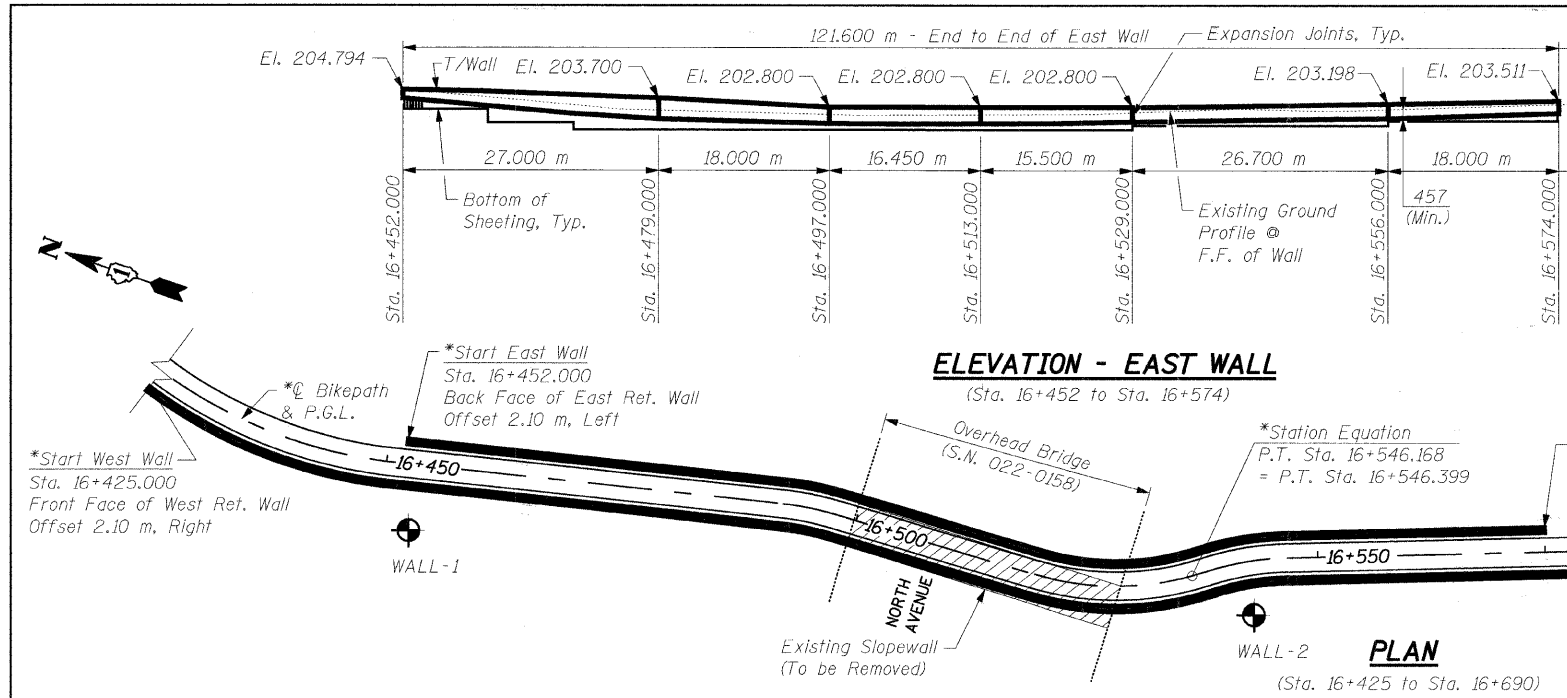

- GENERAL NOTES:**
- Reinforcement bars shall conform to the requirements of AASHTO M 31M, M 42M or M 53M Grade 400.
 - Plan dimensions and details relative to existing structure have been taken from existing plans and are subject to nominal construction variations. It shall be the Contractor's responsibility to verify such dimensions and details in the field and make necessary approved adjustments prior to construction or ordering of materials. Such variations shall not be cause for additional compensation for a change in the scope of work; however, the Contractor will be paid for the quantity actually furnished at the unit price bid for the work.
 - Steel sheet piling shall conform to the requirements of Section 1006.05 of the Standard Specifications.
 - If the Contractor chooses to alter the sheet piling design requirements shown on the plans for lesser design requirements, then full design submittal including plan details and sealed calculations will be required for review and acceptance by the Engineer.
 - All dimensions are in millimeters (mm) except as noted.
 - For Soil Boring Logs, see Special Provisions.
 - Any pre-excavation carried out for placement of the sheet piling shall not extend below the bottom of concrete facing elevation

REVISIONS

NAME	DATE

URS 1701 GOLF ROAD, SUITE 1000
ROLLING MEADOWS, IL 60008 TEL (847) 228-0707
FAX (847) 228-1115

VILLAGE OF ADDISON
SALT CREEK GREENWAY TRAIL
RET. WALL STA. 16+425 TO 16+690
GENERAL PLAN AND ELEVATION

DATE: 02/13/2009
DESIGNED BY: MDS

DRAWN BY: MDS
CHECKED BY: GAT

SHEET S15 of S28