



BILL OF MATERIAL

Bar	No.	Size	Length	Shape
h404(E)	25	#15	9.60 m	
h406(E)	18	#15	5.80 m	
h412(E)	7	#15	8.20 m	
h413(E)	7	#15	10.10 m	
h414(E)	18	#15	5.64 m	
h415(E)	18	#15	8.90 m	
u401(E)	178	#15	1.53 m	
v416(E)	16	#15	4.30 m	
v418(E)	27	#15	4.24 m	
v419(E)	89	#15	0.92 m	
v420(E)	30	#15	4.11 m	
v421(E)	8	#15	5.18 m	
Concrete Structures			Cu. M	49.2
Reinforcement Bars, Epoxy Coated			kg	2,261
Structure Excavation			Cu. M	22.5
Permanent Steel Sheet Piling			Sq. M	336
Bicycle Railing			Meter	54

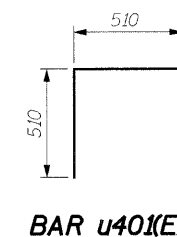

Bar	Radius	Length
h406(E)	32.10 m	5.80 m
h412(E)	27.90 m	8.20 m
h413(E)	32.10 m	10.10 m
h414(E)	32.10 m	5.64 m
h415(E)	27.90 m	8.90 m

Bar	A	B
v421(E)	0.87 m	4.31 m

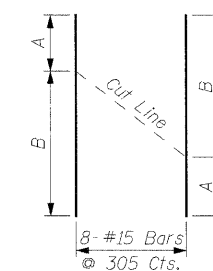

BAR v421(E)

Order bars full length
Cut in field as shown


*NOTE:

For horizontal curve and alignment information, see Plan & Profile drawings.

NOTES:

See Sheet S16 for Notes.

SHEET S20 of S28

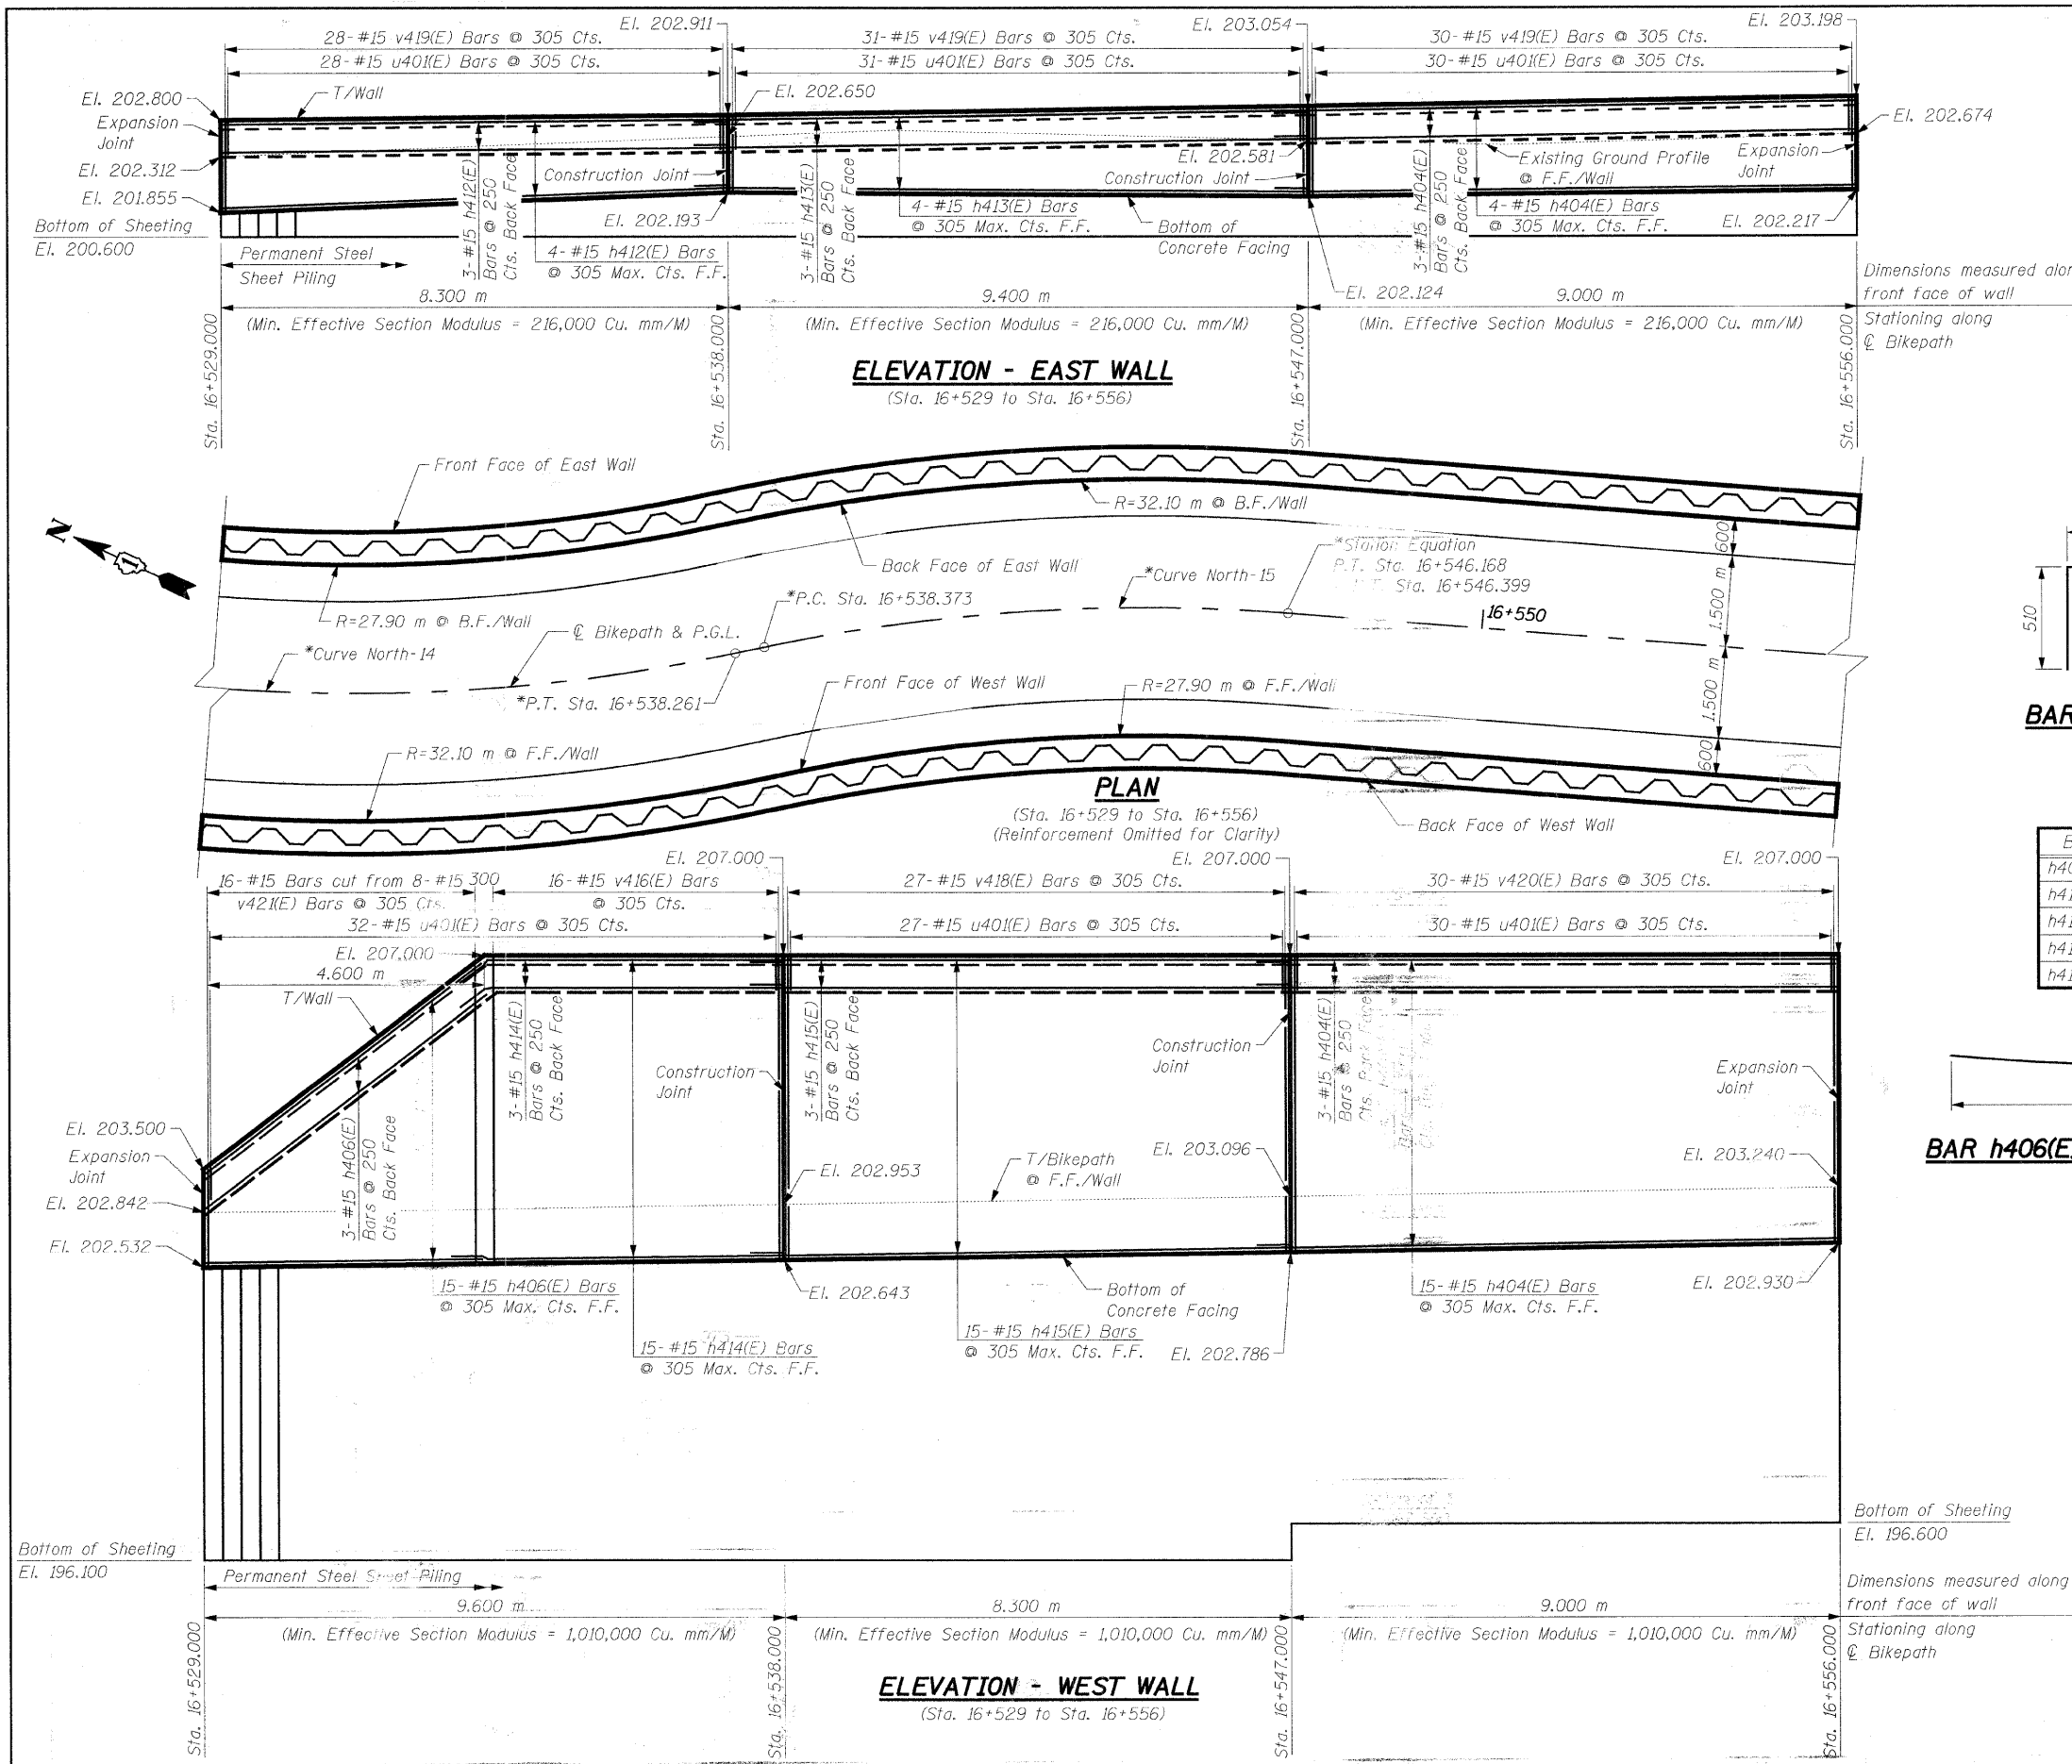

BAR h406(E) AND h412(E) THRU h415(E)

REVISIONS

NAME	DATE

URS

1701 GOLF ROAD, SUITE 1000
ROLLING MEADOWS, IL 60008
TEL (847) 228-0707
FAX (847) 228-1115

VILLAGE OF ADDISON
SALT CREEK GREENWAY TRAIL
RET. WALL STA. 16+529 TO 16+556
PLAN & ELEVATION

DATE: 02/13/2009
DESIGNED BY: MDS

DRAWN BY: MDS
CHECKED BY: GAT