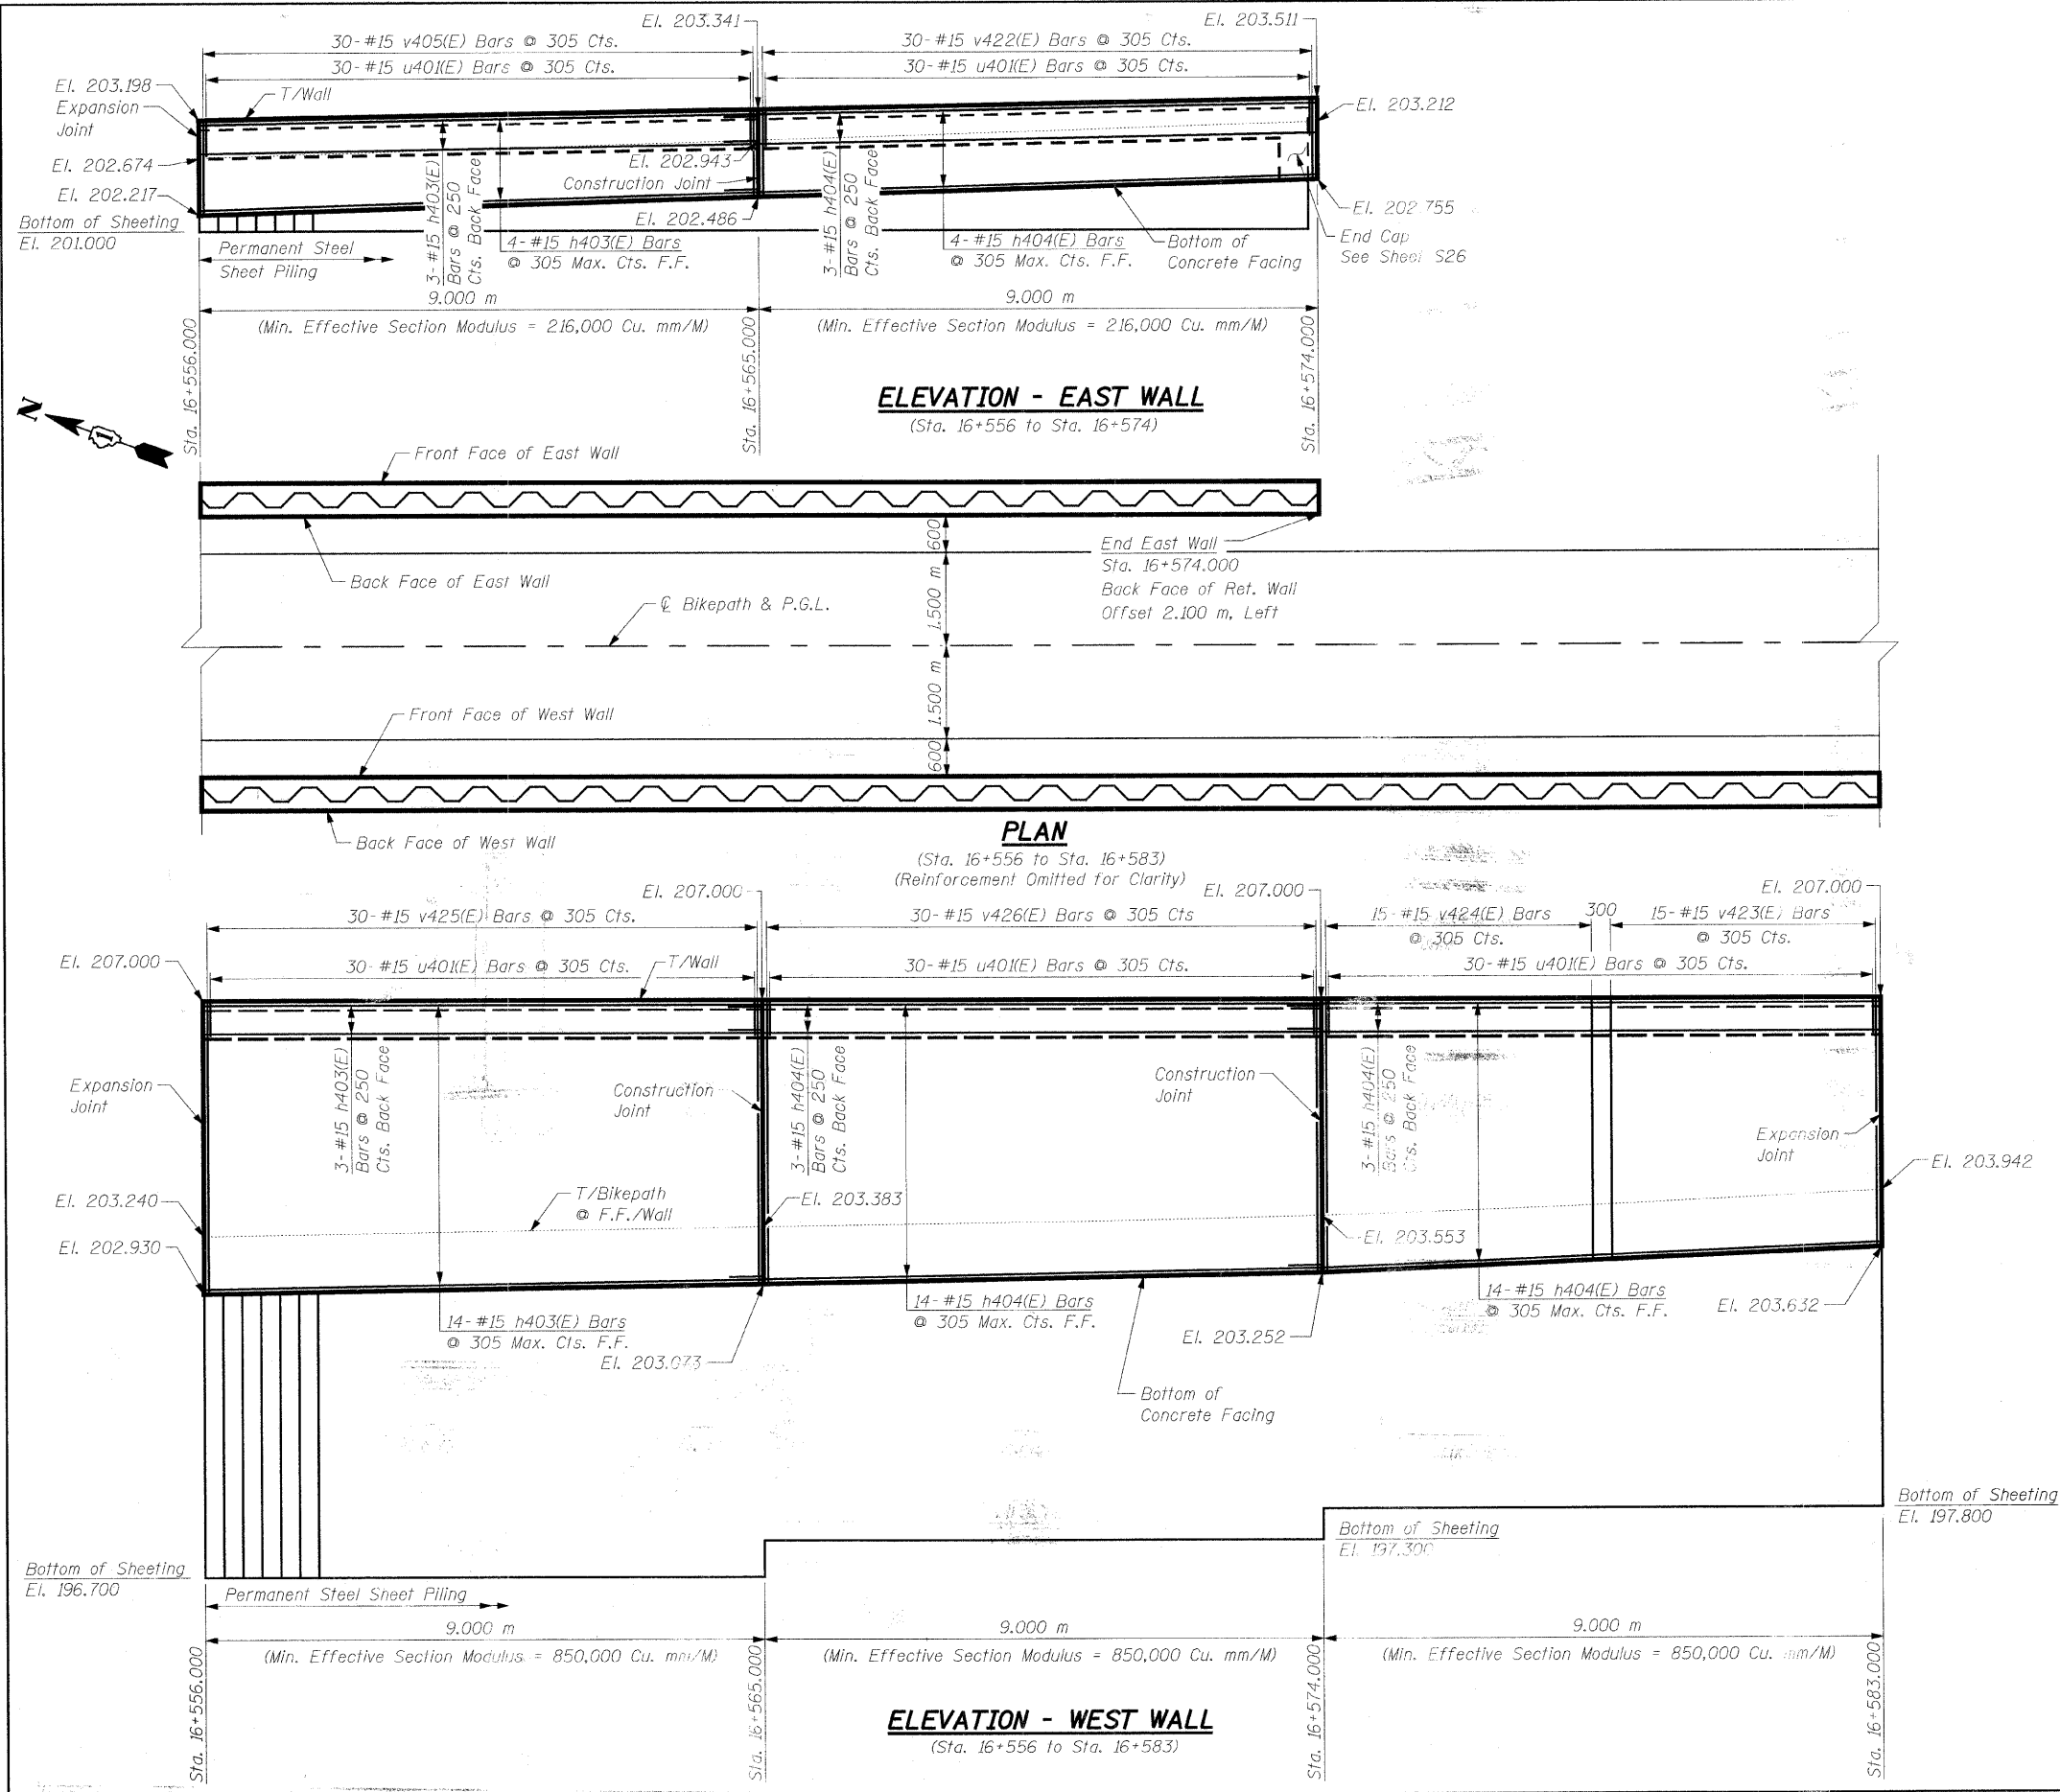


BILL OF MATERIAL

Bar	No.	Size	Length	Shape
h403(E)	24	#15	8.90 m	—
h404(E)	41	#15	9.60 m	—
u401(E)	153	#15	1.53 m	Π
v405(E)	30	#15	0.97 m	—
v422(E)	34	#15	0.76 m	—
v423(E)	15	#15	3.46 m	—
v424(E)	15	#15	3.65 m	—
v425(E)	30	#15	3.97 m	—
v426(E)	30	#15	3.83 m	—
Concrete Structures			Cu. M	43.9
Reinforcement Bars, Epoxy Coated			kg	1,940
Structure Excavation			Cu. M	20.2
Permanent Steel Sheet Piling			Sq. M	298
Bicycle Railing			Meter	45

NOTES:

See Sheet S16 for Notes.

SHEET S21 of S28

REVISIONS		URS 1701 GOLF ROAD, SUITE 1000 ROLLING MEADOWS, IL 60008 TEL (847) 228-0707 FAX (847) 228-1115
NAME	DATE	
		VILLAGE OF ADDISON SALT CREEK GREENWAY TRAIL RET. WALL STA. 16+556 TO 16+583 PLAN & ELEVATION
		DATE: Q2/13/2009 DESIGNED BY: MDS
		DRAWN BY: MDS CHECKED BY: GAT