
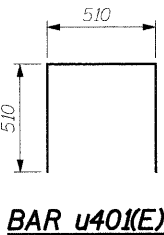


BILL OF MATERIAL

Bar	No.	Size	Length	Shape
h403(E)	15	#15	8.90 m	
h416(E)	15	#15	9.78 m	
h417(E)	15	#15	8.90 m	
u401(E)	91	#15	1.53 m	U
v413(E)	15	#15	2.69 m	
v427(E)	15	#15	2.97 m	
v428(E)	15	#15	2.40 m	
v429(E)	15	#15	3.27 m	
v430(E)	15	#15	3.11 m	
v431(E)	16	#15	2.83 m	
Concrete Structures		Cu. M	28.7	
Reinforcement Bars, Epoxy Coated		kg	1,280	
Structure Excavation		Cu. M	15.3	
Permanent Steel Sheet Piling		Sq. M	199	
Bicycle Railing		Meter	28	

Bar	Tangent Length	Radius	Arc Length
h416(E)	5.11 m	27.90 m	4.67 m
h417(E)	6.72 m	27.90 m	2.18 m

BAR h416(E) & h417(E)

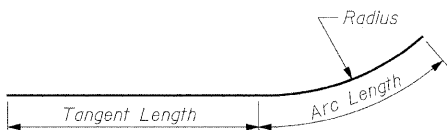



BAR u401(E)

*NOTE:

For horizontal curve and alignment information, see Plan & Profile drawings.

PLAN - WEST WALL

(Sta. 16+583 to Sta. 16+610)
(Reinforcement Omitted for Clarity)

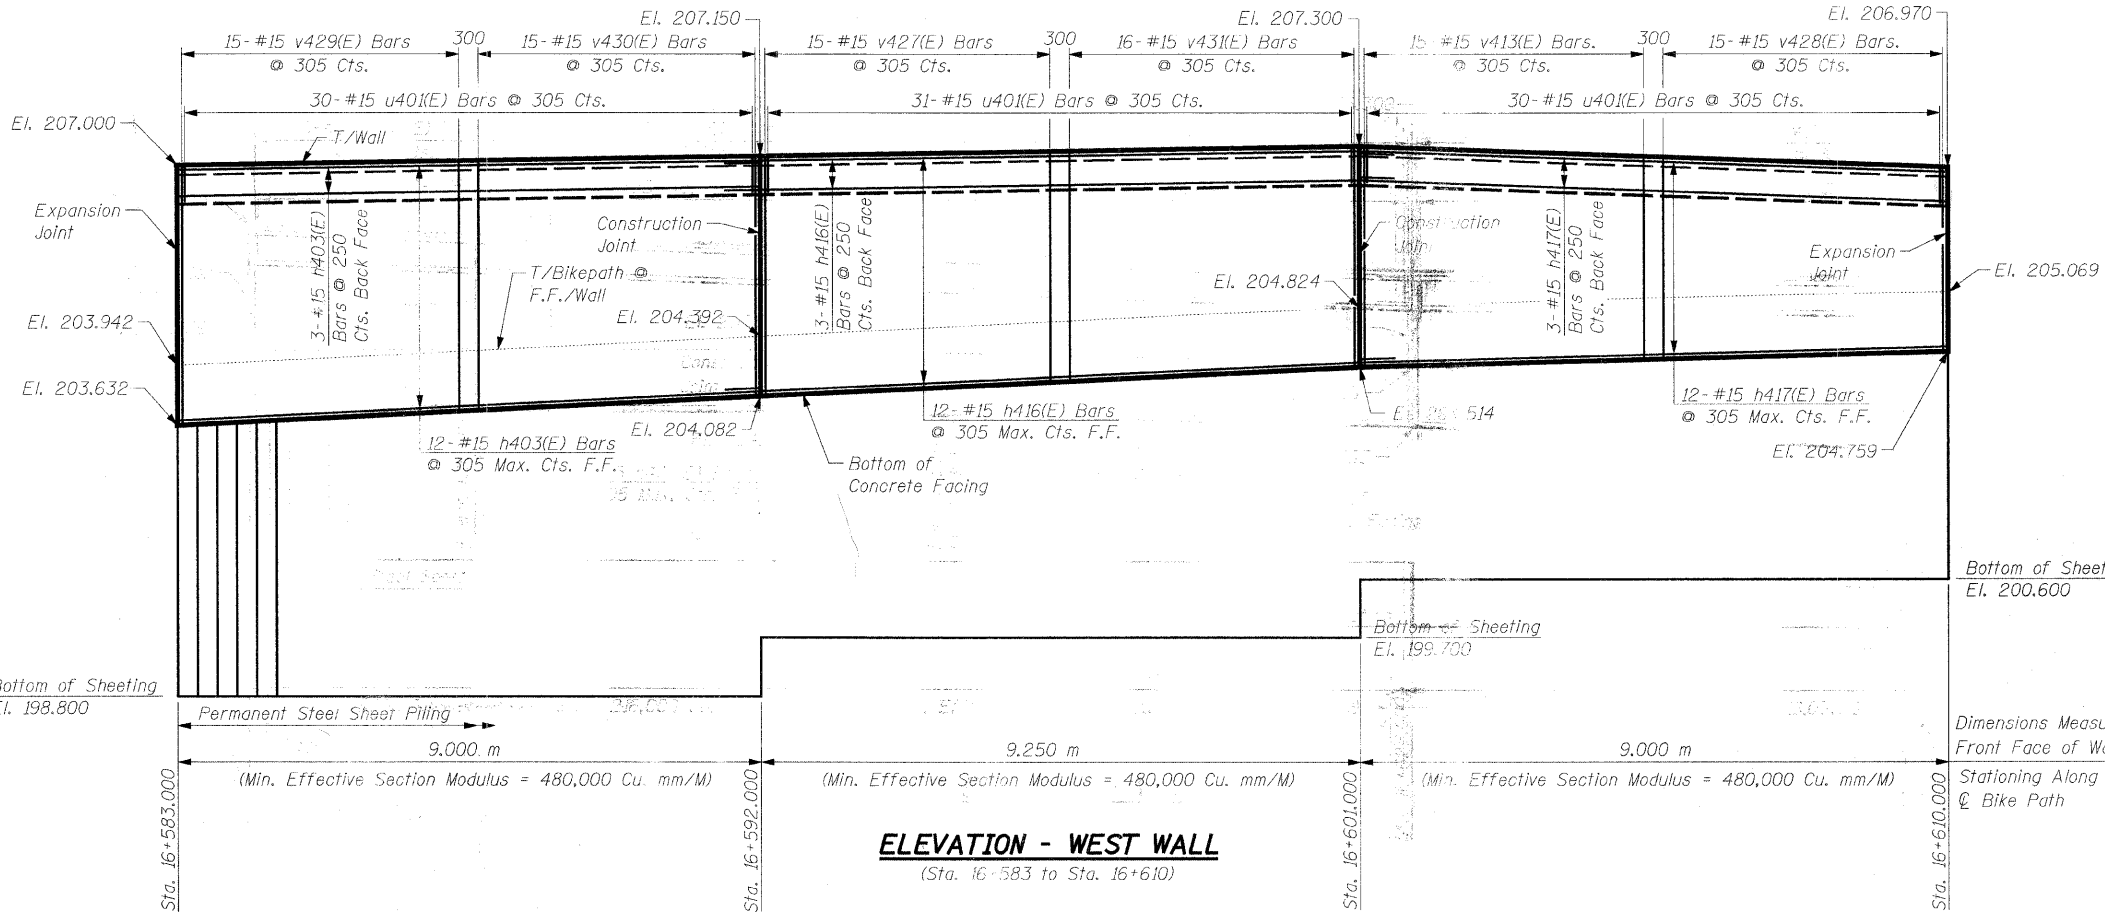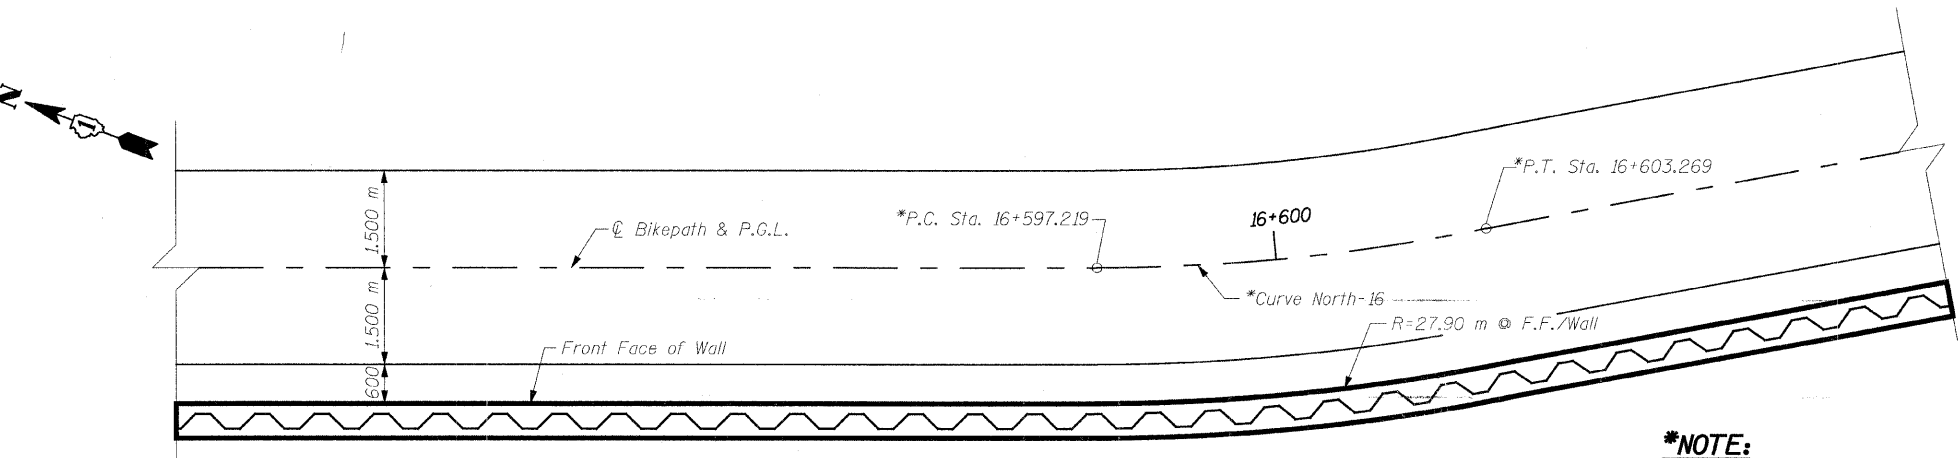

ELEVATION - WEST WALL

(Sta. 16+583 to Sta. 16+610)

NOTES:

See Sheet S16 For Notes.

SHEET S22 of S28

REVISIONS		URS 1701 GOLF ROAD, SUITE 1000 ROLLING MEADOWS, IL 60008 TEL (847) 228-0707 FAX (847) 228-1115	
NAME	DATE		VILLAGE OF ADDISON SALT CREEK GREENWAY TRAIL RET. WALL STA. 16+583 TO 16+610 PLAN & ELEVATION DATE: 02/13/2009 DESIGNED BY: MDS DRAWN BY: MDS CHECKED BY: GAT