
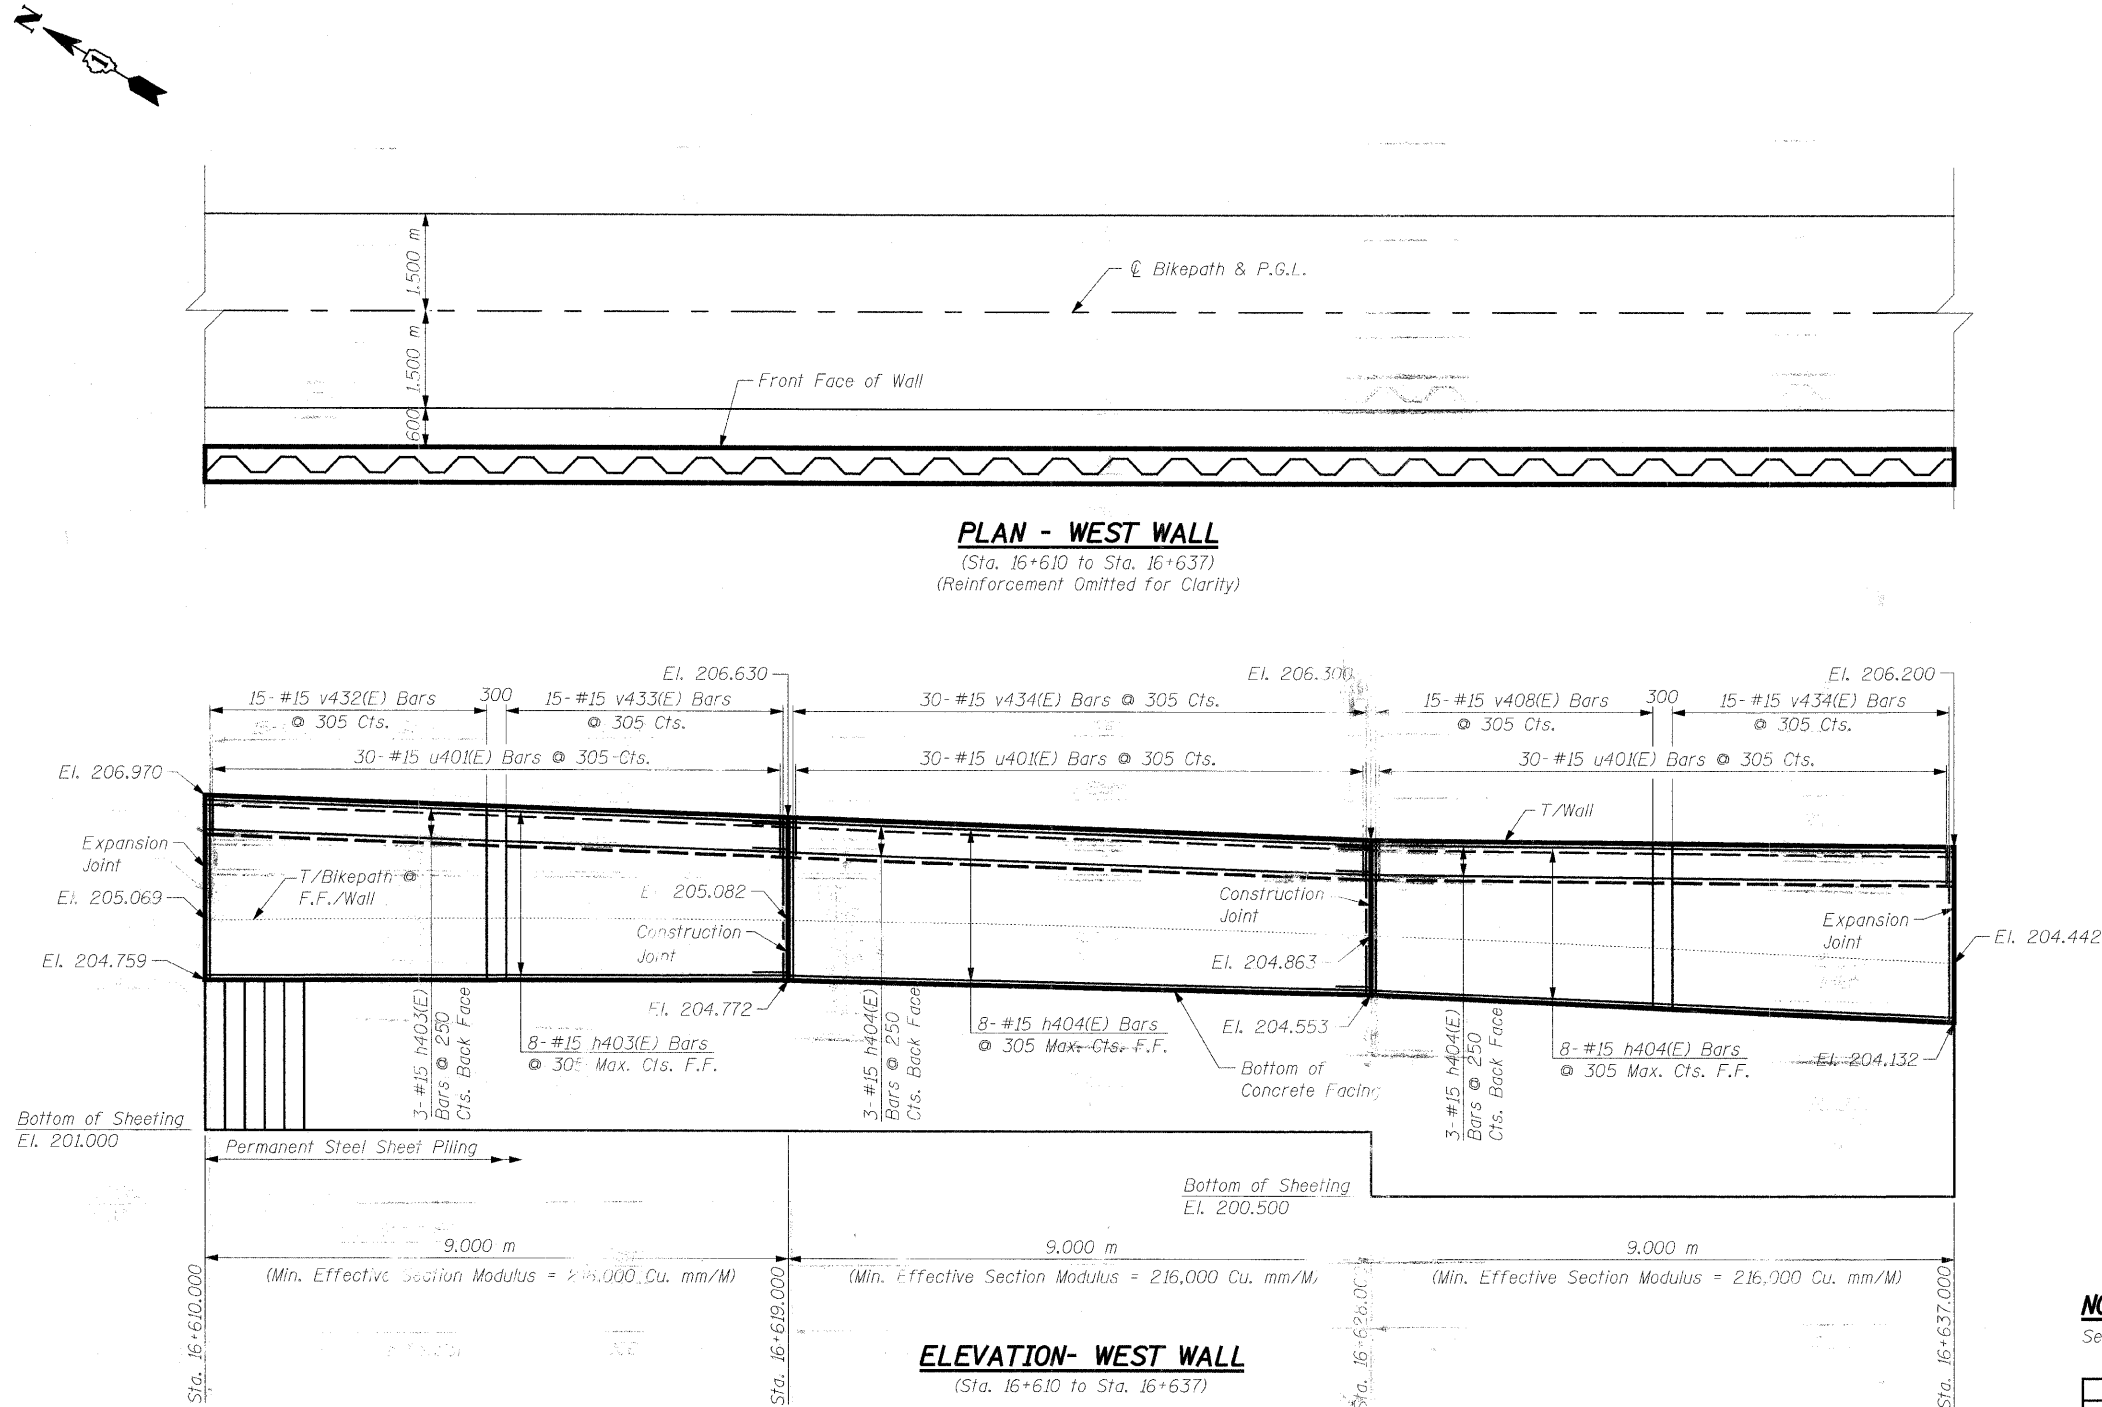


BILL OF MATERIAL

Bar	No.	Size	Length	Shape
h403(E)	11	#15	8.90 m	—
h404(E)	22	#15	9.60 m	—
u401(E)	90	#15	1.53 m	⌏
v408(E)	15	#15	1.80 m	—
v432(E)	15	#15	2.11 m	—
v433(E)	15	#15	1.93 m	—
v434(E)	45	#15	1.96 m	—
Concrete Structures			Cu. M	20.6
Reinforcement Bars, Epoxy Coated			kg	980
Structure Excavation			Cu. M	15.2
Permanent Steel Sheet Piling			Sq. M	150
Bicycle Railing			Meter	27

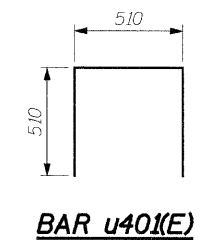

NOTES:

See Sheet S16 for Notes.

SHEET S23 of S28

REVISIONS		URS 1701 GOLF ROAD, SUITE 1000 ROLLING MEADOWS, IL 60008 TEL (847) 228-0707 FAX (847) 228-1115	
NAME	DATE		
		VILLAGE OF ADDISON SALT CREEK GREENWAY TRAIL RET. WALL STA. 16+610 TO 16+637 PLAN & ELEVATION	
		DATE: 02/13/2009 DESIGNED BY: MDS	DRAWN BY: MDS CHECKED BY: GAT