
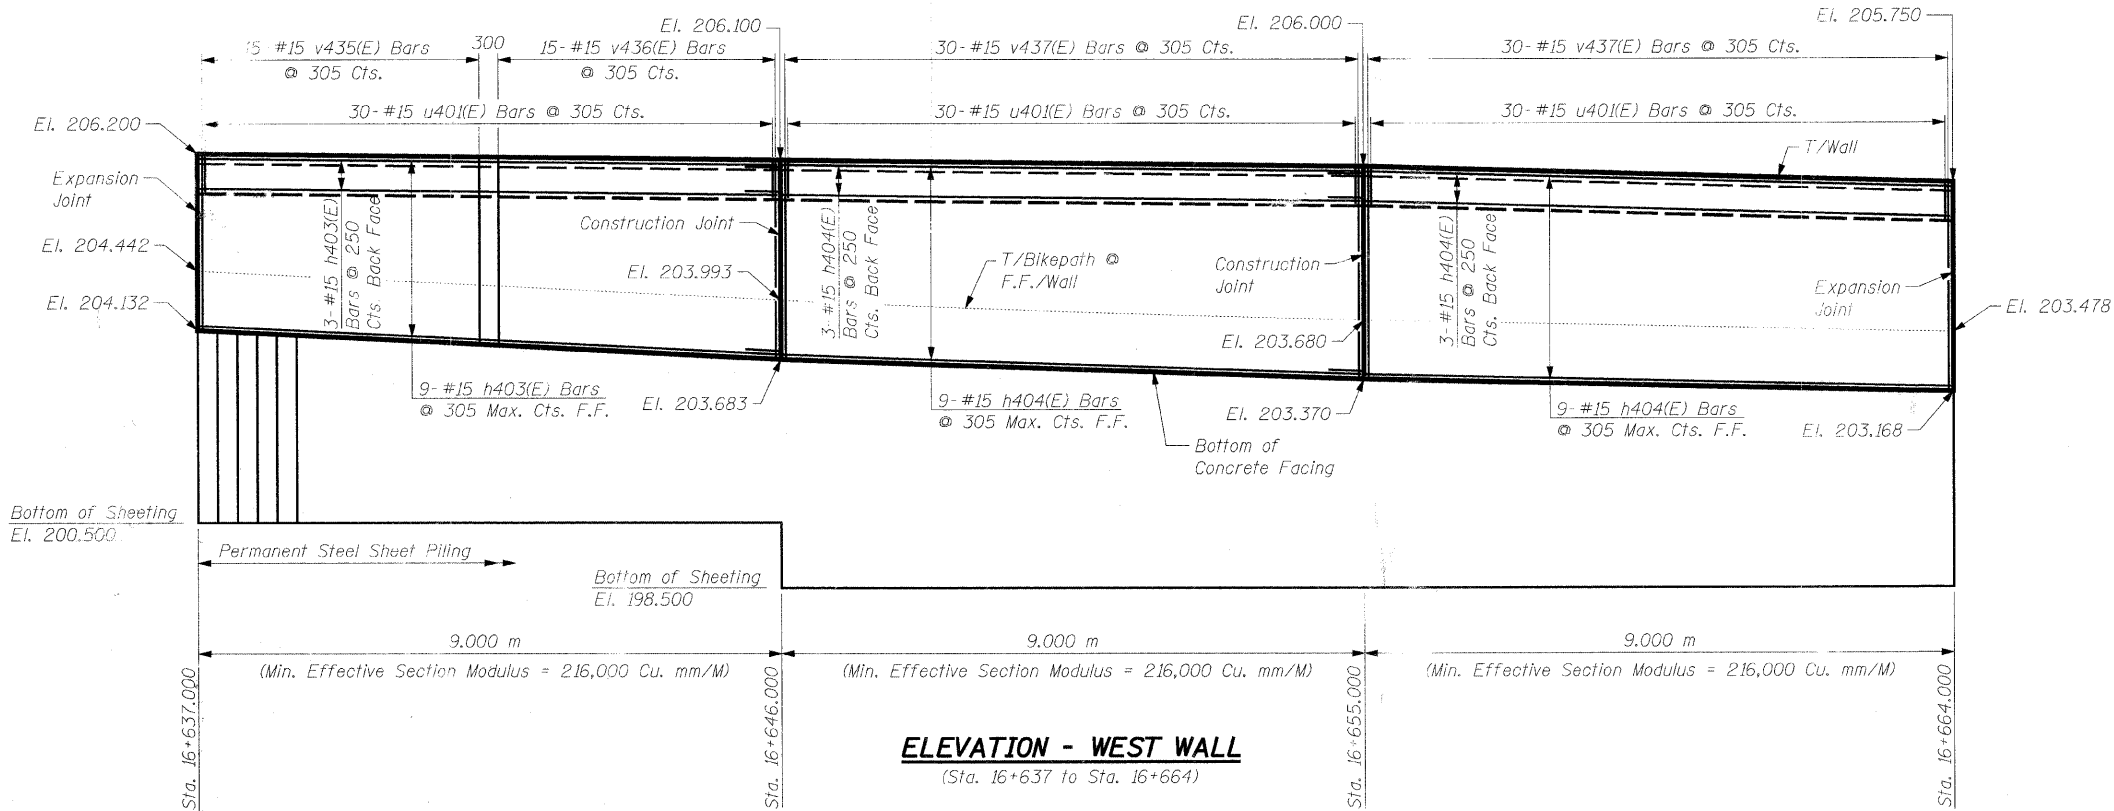
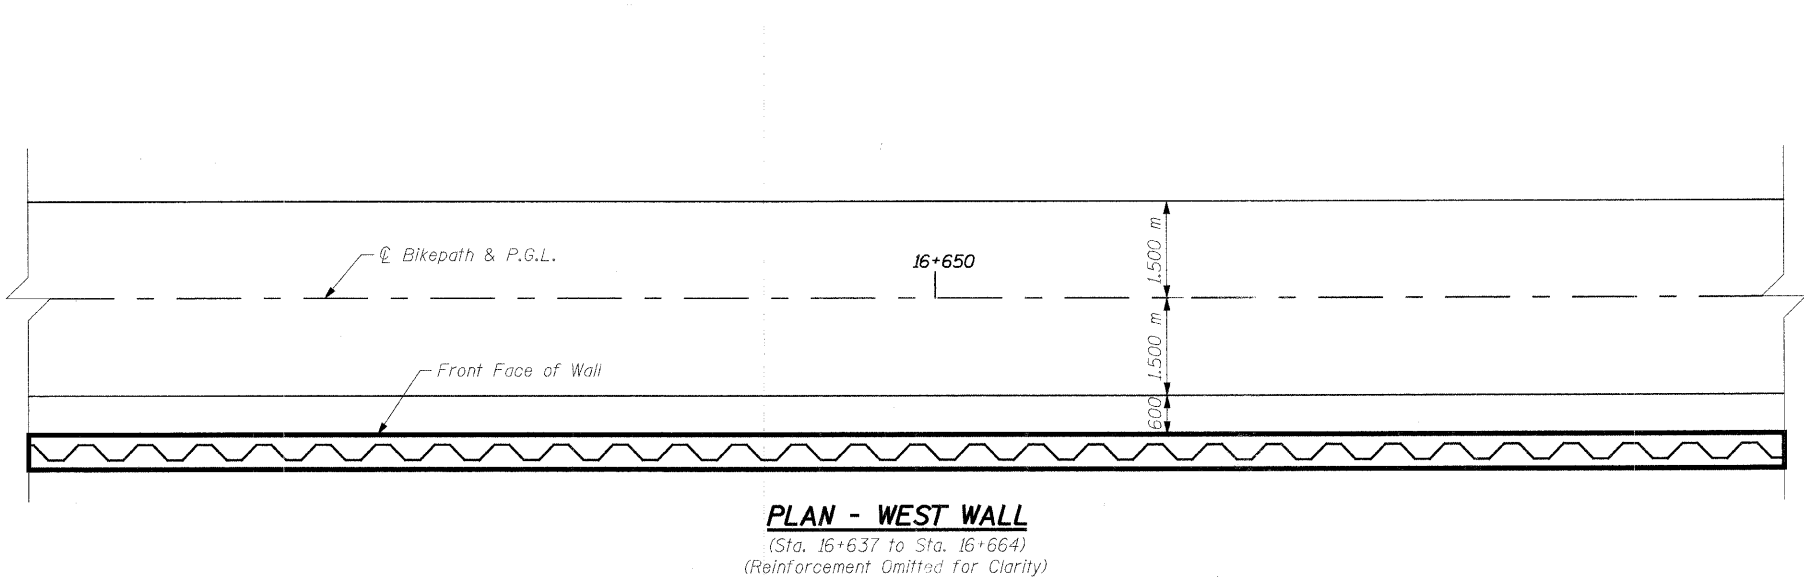


BILL OF MATERIAL

Bar	No.	Size	Length	Shape
h403(E)	12	#15	8.90 m	—
h404(E)	24	#15	9.60 m	—
u401(E)	90	#15	1.53 m	⌏
v435(E)	15	#15	2.14 m	—
v436(E)	15	#15	2.32 m	—
v437(E)	60	#15	2.53 m	—
Concrete Structures			Cu. M	25.0
Reinforcement Bars, Epoxy Coated			kg	1,090
Structure Excavation			Cu. M	15.2
Permanent Steel Sheet Piling			Sq. M	182
Bicycle Railing			Meter	27

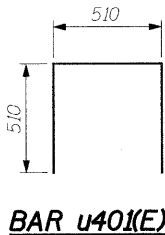

NOTES:
See Sheet S16 for Notes.

SHEET S24 of S28

REVISIONS		URS 1701 GOLF ROAD, SUITE 1000 ROLLING MEADOWS, IL 60008 TEL (847) 228-0707 FAX (847) 228-1115
NAME	DATE	
VILLAGE OF ADDISON SALT CREEK GREENWAY TRAIL RET. WALL STA. 16+637 TO 16+664 PLAN & ELEVATION		DATE: 02/13/2009 DESIGNED BY: MDS
		DRAWN BY: MDS CHECKED BY: GAT