

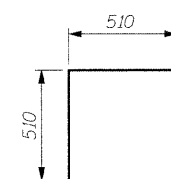


BILL OF MATERIAL

Bar	No.	Size	Length	Shape
h403(E)	12	#15	8.90 m	————
h404(E)	12	#15	9.60 m	————
h409(E)	12	#15	8.60 m	————
u401(E)	92	#15	1.53 m	□
v438(E)	45	#15	2.43 m	————
v439(E)	15	#15	2.03 m	————
v440(E)	14	#15	1.64 m	————
v441(E)	17	#15	1.08 m	————
Concrete Structures			Cu. M	20.4
Reinforcement Bars, Epoxy Coated			kg	1,020
Structure Excavation			Cu. M	14.6
Permanent Steel				
Sheet Piling			Sq. M	143
Bicycle Railing			Meter	26

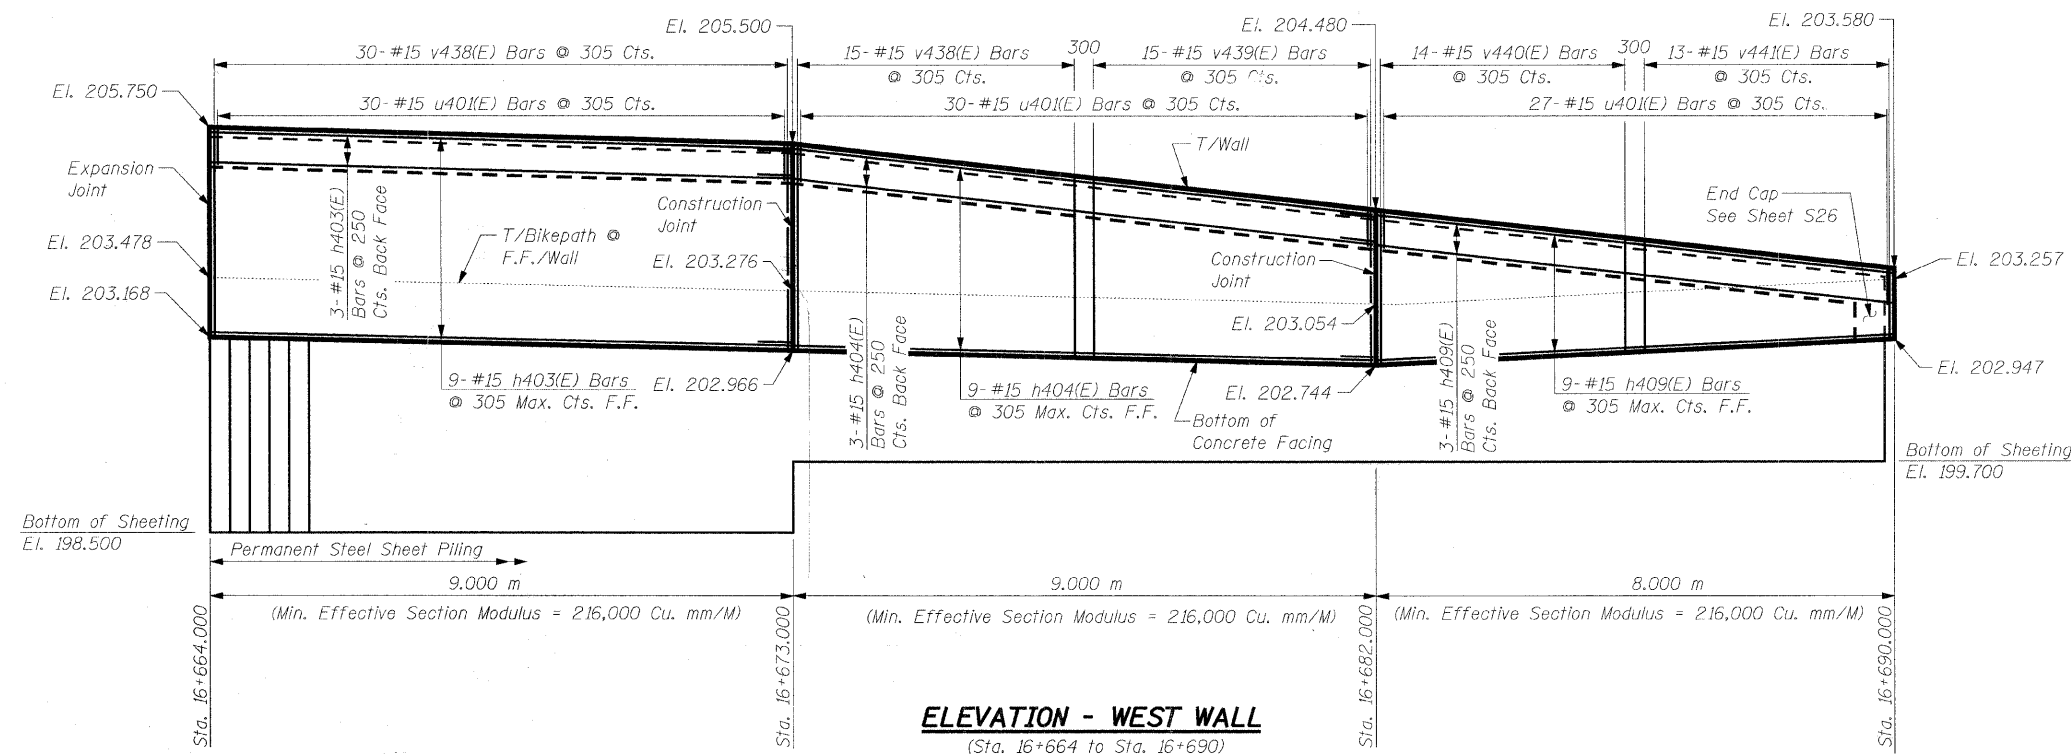

BAR u401(E)

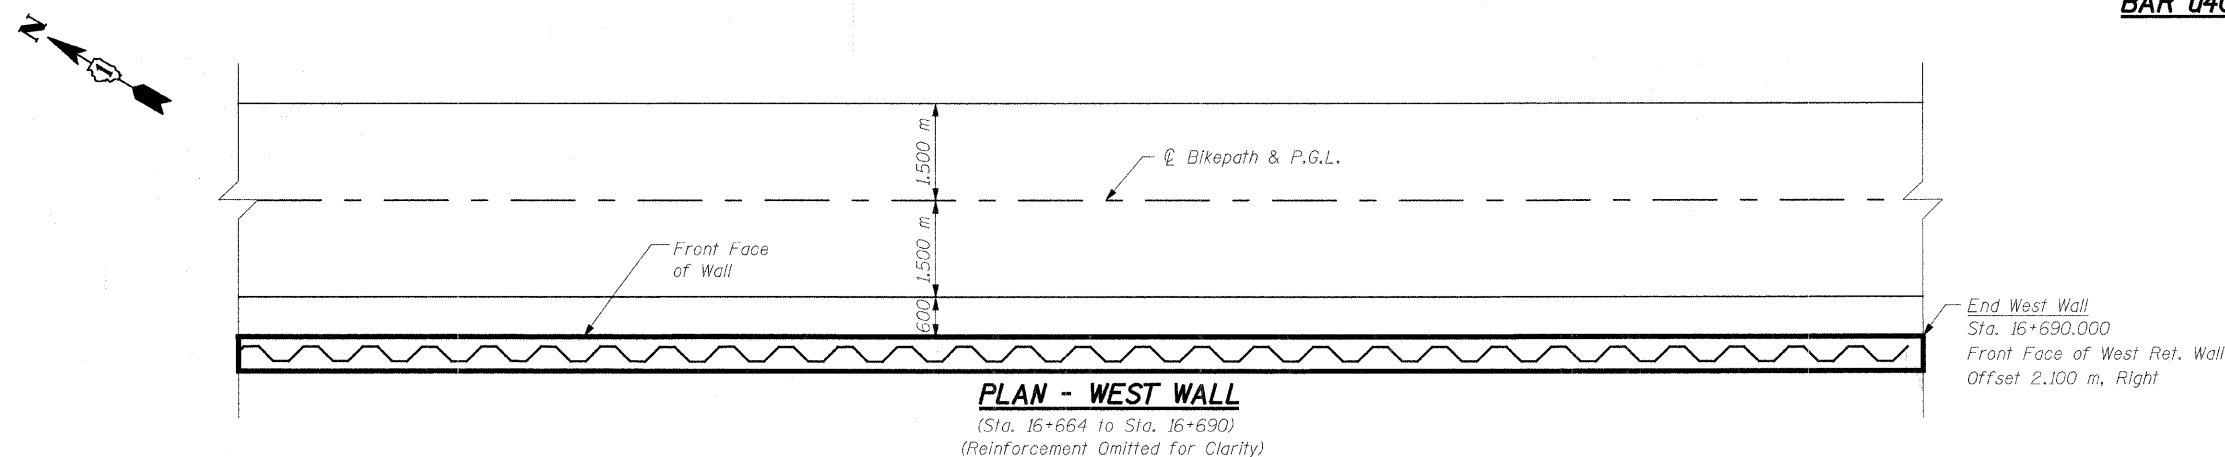

NOTES:

See Sheet S16 for Notes.

SHEET S25 of S28

REVISIONS		 1701 GOLF ROAD, SUITE 1000 ROLLING MEADOWS, IL 60008 TEL (847) 228-0707 FAX (847) 228-1115
NAME	DATE	
		VILLAGE OF ADDISON SALT CREEK GREENWAY TRAIL RET. WALL STA. 16+664 TO 16+690 PLAN & ELEVATION
		DATE: 02/13/2009 DESIGNED BY: MDS
		DRAWN BY: MDS CHECKED BY: GAT