



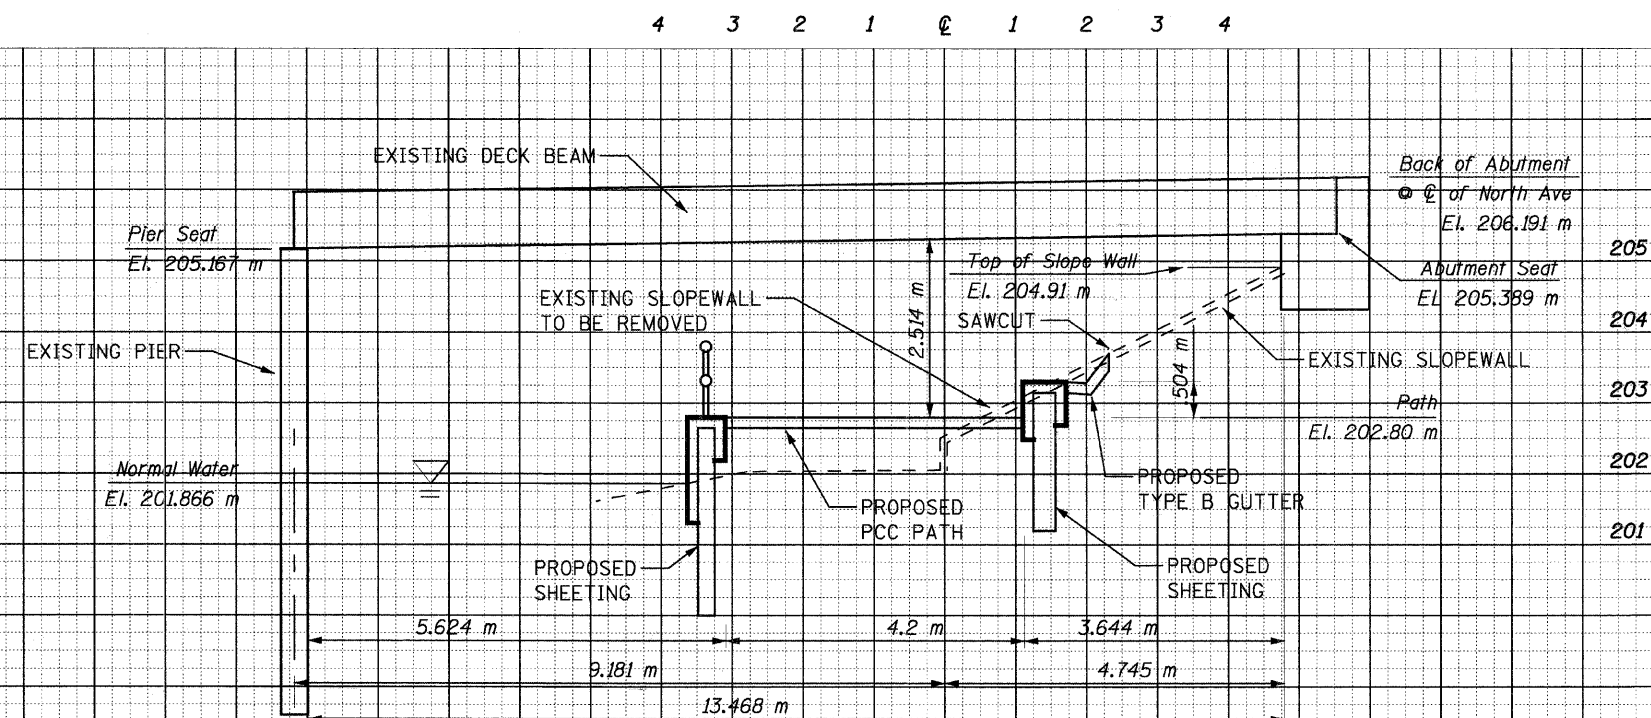

NORTH AVE. RETAINING WALL  
(Sta. 16+500)

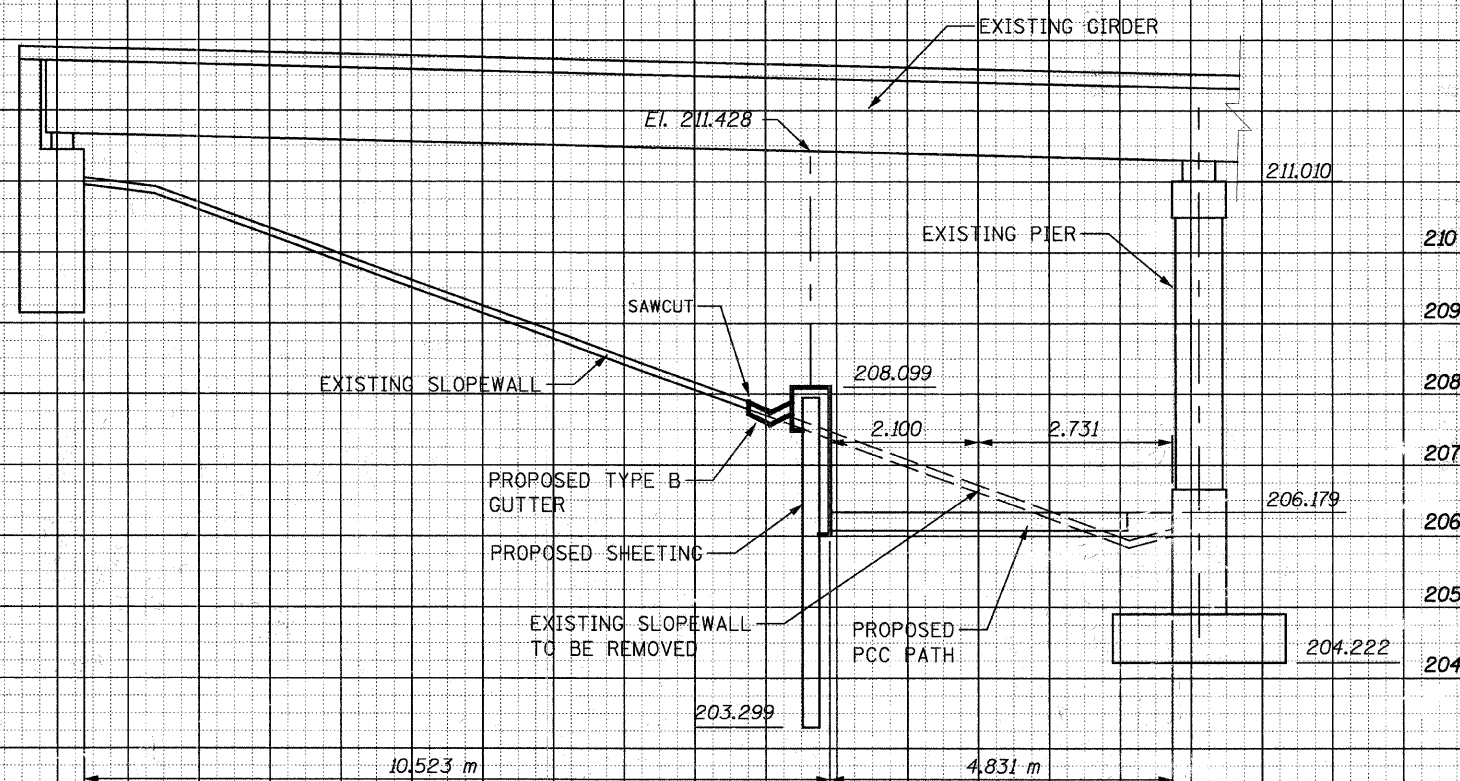

I-290 RETAINING WALL  
(Sta. 10+925.19)

ALTERNATIVE SHEET PILING INSTALLATION:

IN LOCATIONS WHERE THE HEADROOM IS FOUND TO BE LIMITED IN PREVENTING PROPER THREADING OF THE ADJACENT SHEET PILING SECTION INTERLOCKS, THE CONTRACTOR IS PERMITTED TO SUBMIT FOR APPROVAL AN ALTERNATIVE INSTALLATION METHOD PRIOR TO CONSTRUCTION. EXAMPLES OF ACCEPTABLE METHOD OF INSTALLATION INCLUDE WELDING THE PILING, INSTALLING MULTIPLE SHEETS BOLTED TOGETHER, OR SPECIAL DRIVING EQUIPMENT. THE COST OF THE WORK REQUIRED TO IMPLEMENT AND CONDUCT THE APPROVED METHOD IS INCLUDED WITH "PERMANENT STEEL SHEET PILING".

SHEET S26A of S28

|                     |                 |   |
|---------------------|-----------------|---|
| REVISIONS           |                 |  1701 GOLF ROAD, SUITE 1000<br>ROLLING MEADOWS, IL 60008<br>TEL (847) 228-0707<br>FAX (847) 228-1115 |
| NAME<br>Added Sheet | DATE<br>12/1/04 |   |
|                     |                 | VILLAGE OF ADDISON<br><br>SALT CREEK GREENWAY TRAIL<br><br>NORTH AVE. & I-290<br><br>TYPICAL CROSS SECTIONS                                                                               |
|                     |                 | DATE: 02/13/2009<br>DESIGNED BY: MDS   |
|                     |                 | DRAWN BY: MDS<br>CHECKED BY: GAT   |