


F.A. RTE.	SECTION	COUNTY	TOTAL SHEETS	SHEET NO.
09-00090-01-BT	DUPAGE	ILLINOIS	117	70
STA.	TO STA.	FED. AID PROJECT		
FED. ROAD DIST. NO.		CONTRACT NO. 63154		

DATE	BY	REVIEWED	DATE
NO.	NO.	NO.	NO.

DATE	BY	REVIEWED	DATE
NO.	NO.	NO.	NO.

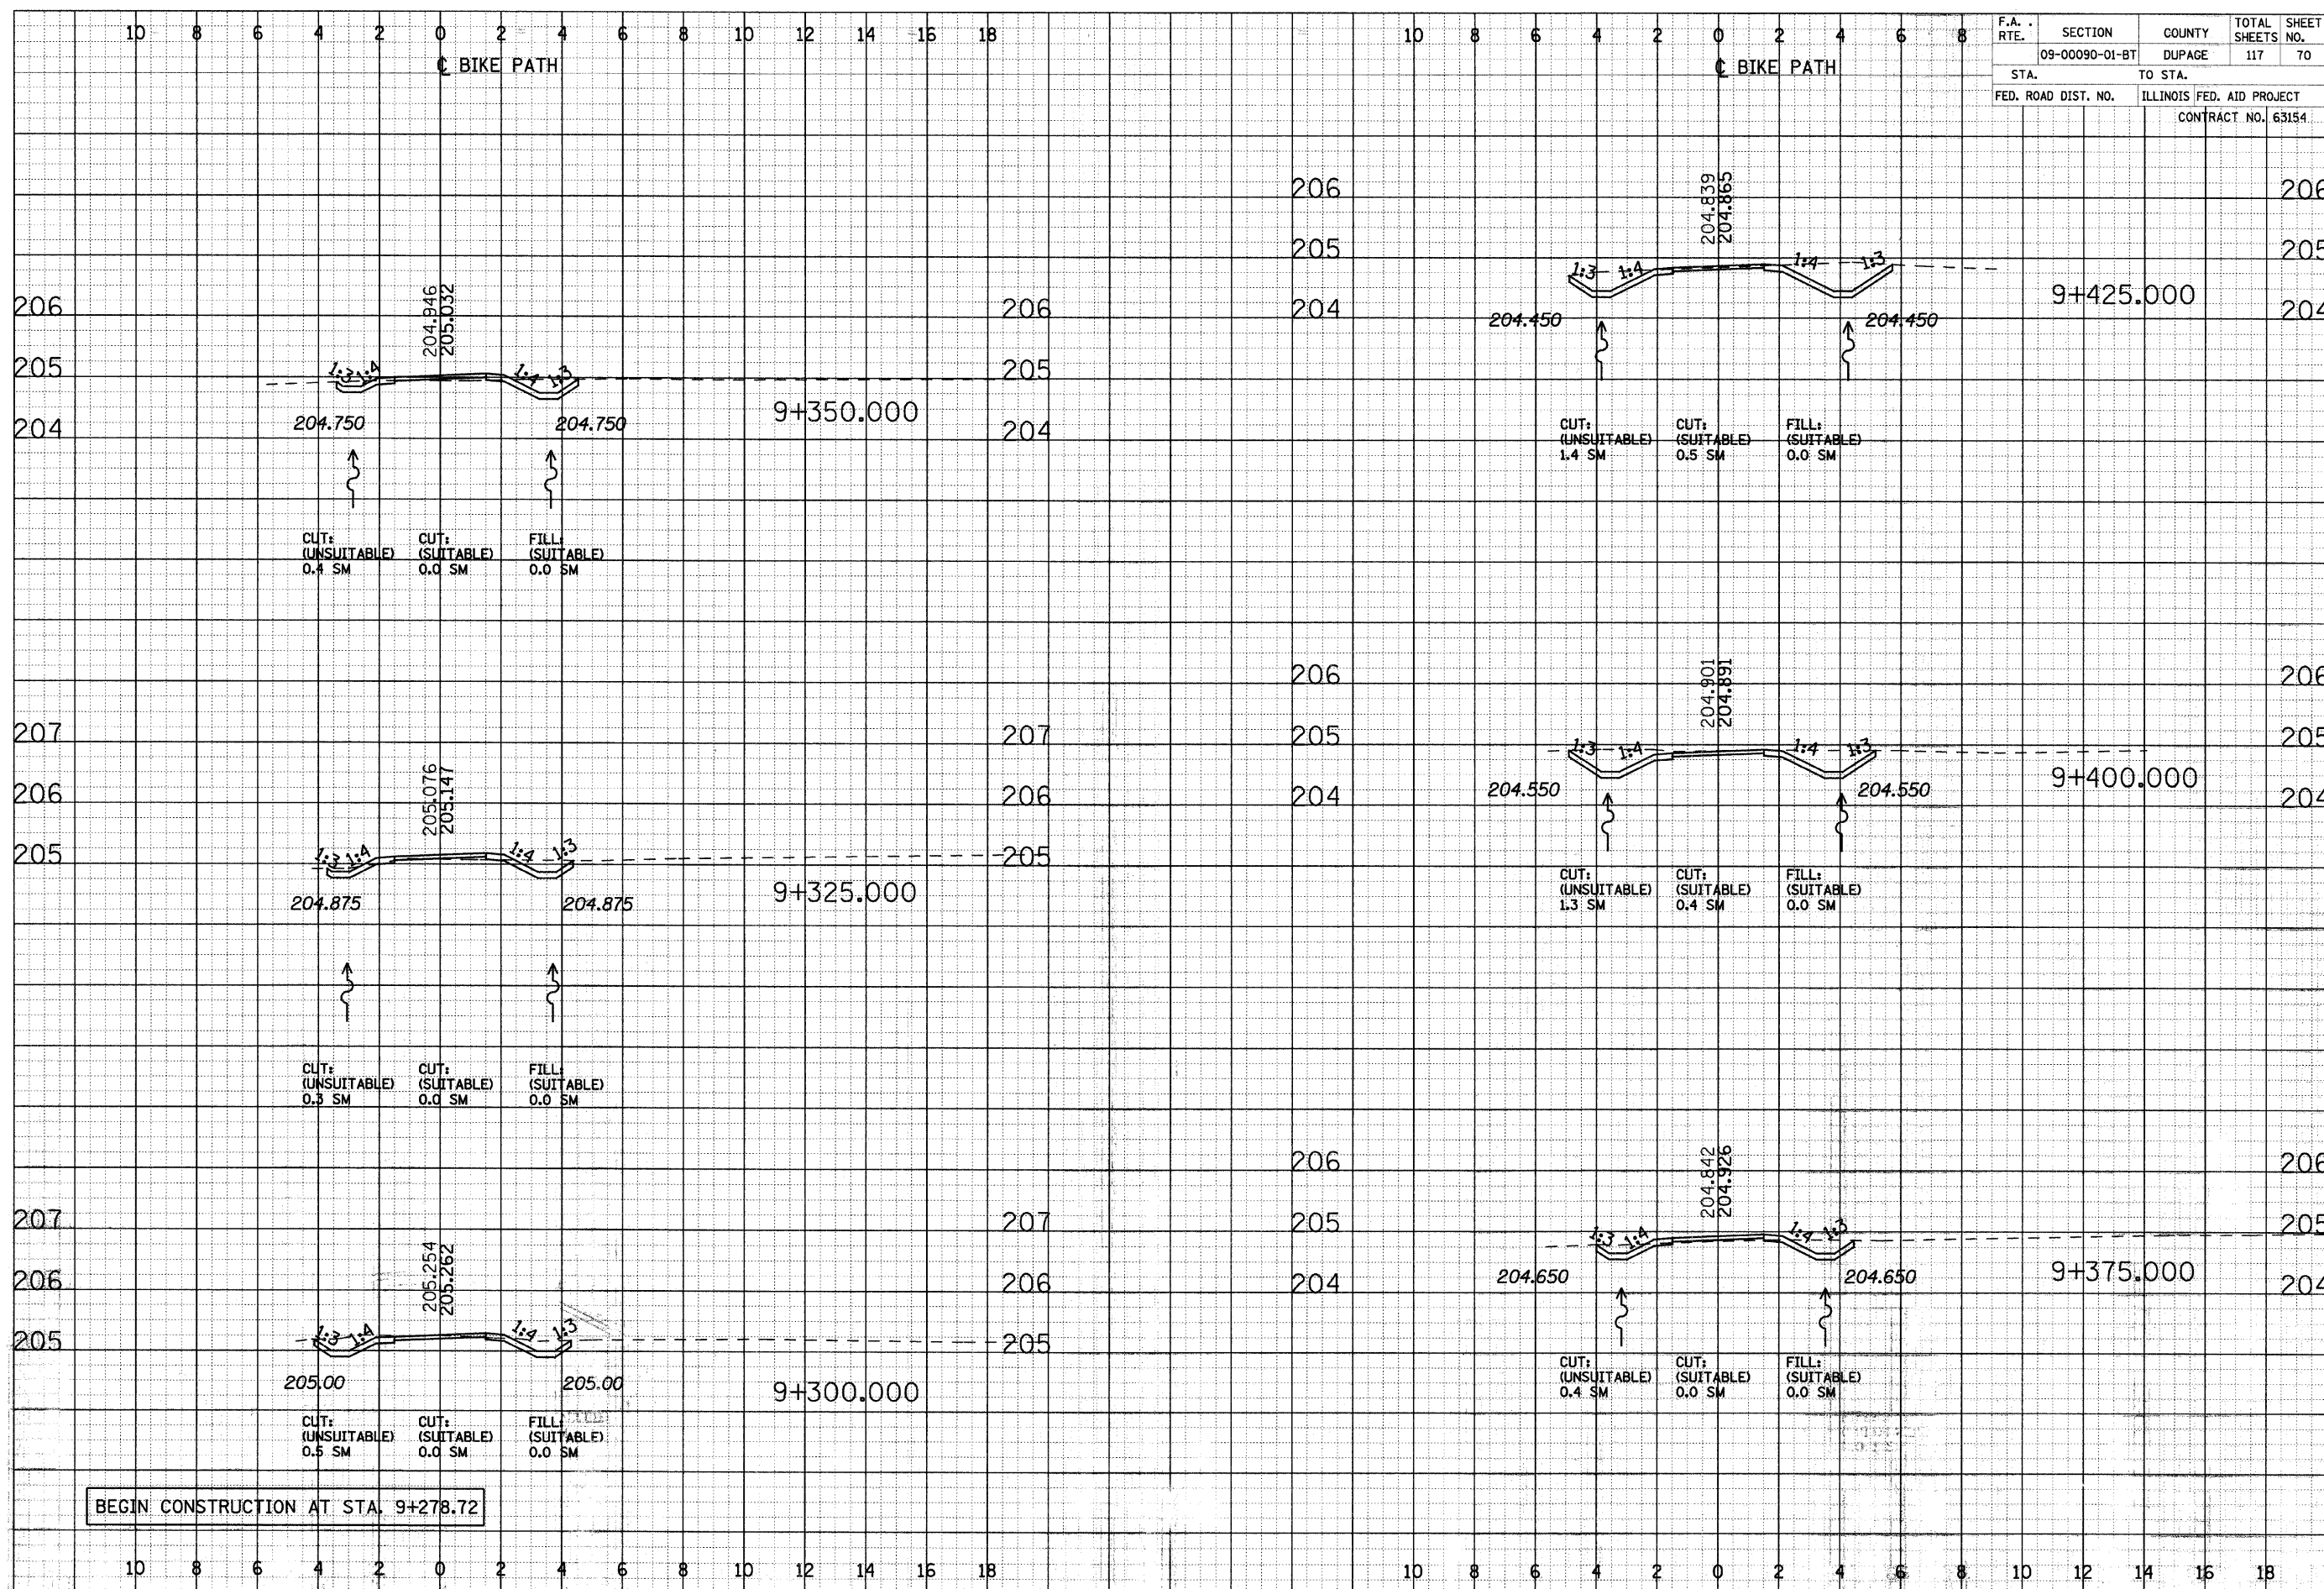

CROSS SECTIONS - NORTH DUPAGE