


F.A. RTE.	SECTION	COUNTY	TOTAL SHEETS	SHEET NO.
	09-00090-01-BT	DUPAGE	117	75
STA.		TO STA.		
FED. ROAD DIST. NO.		ILLINOIS FED. AID PROJECT		
		CONTRACT NO. 63154		

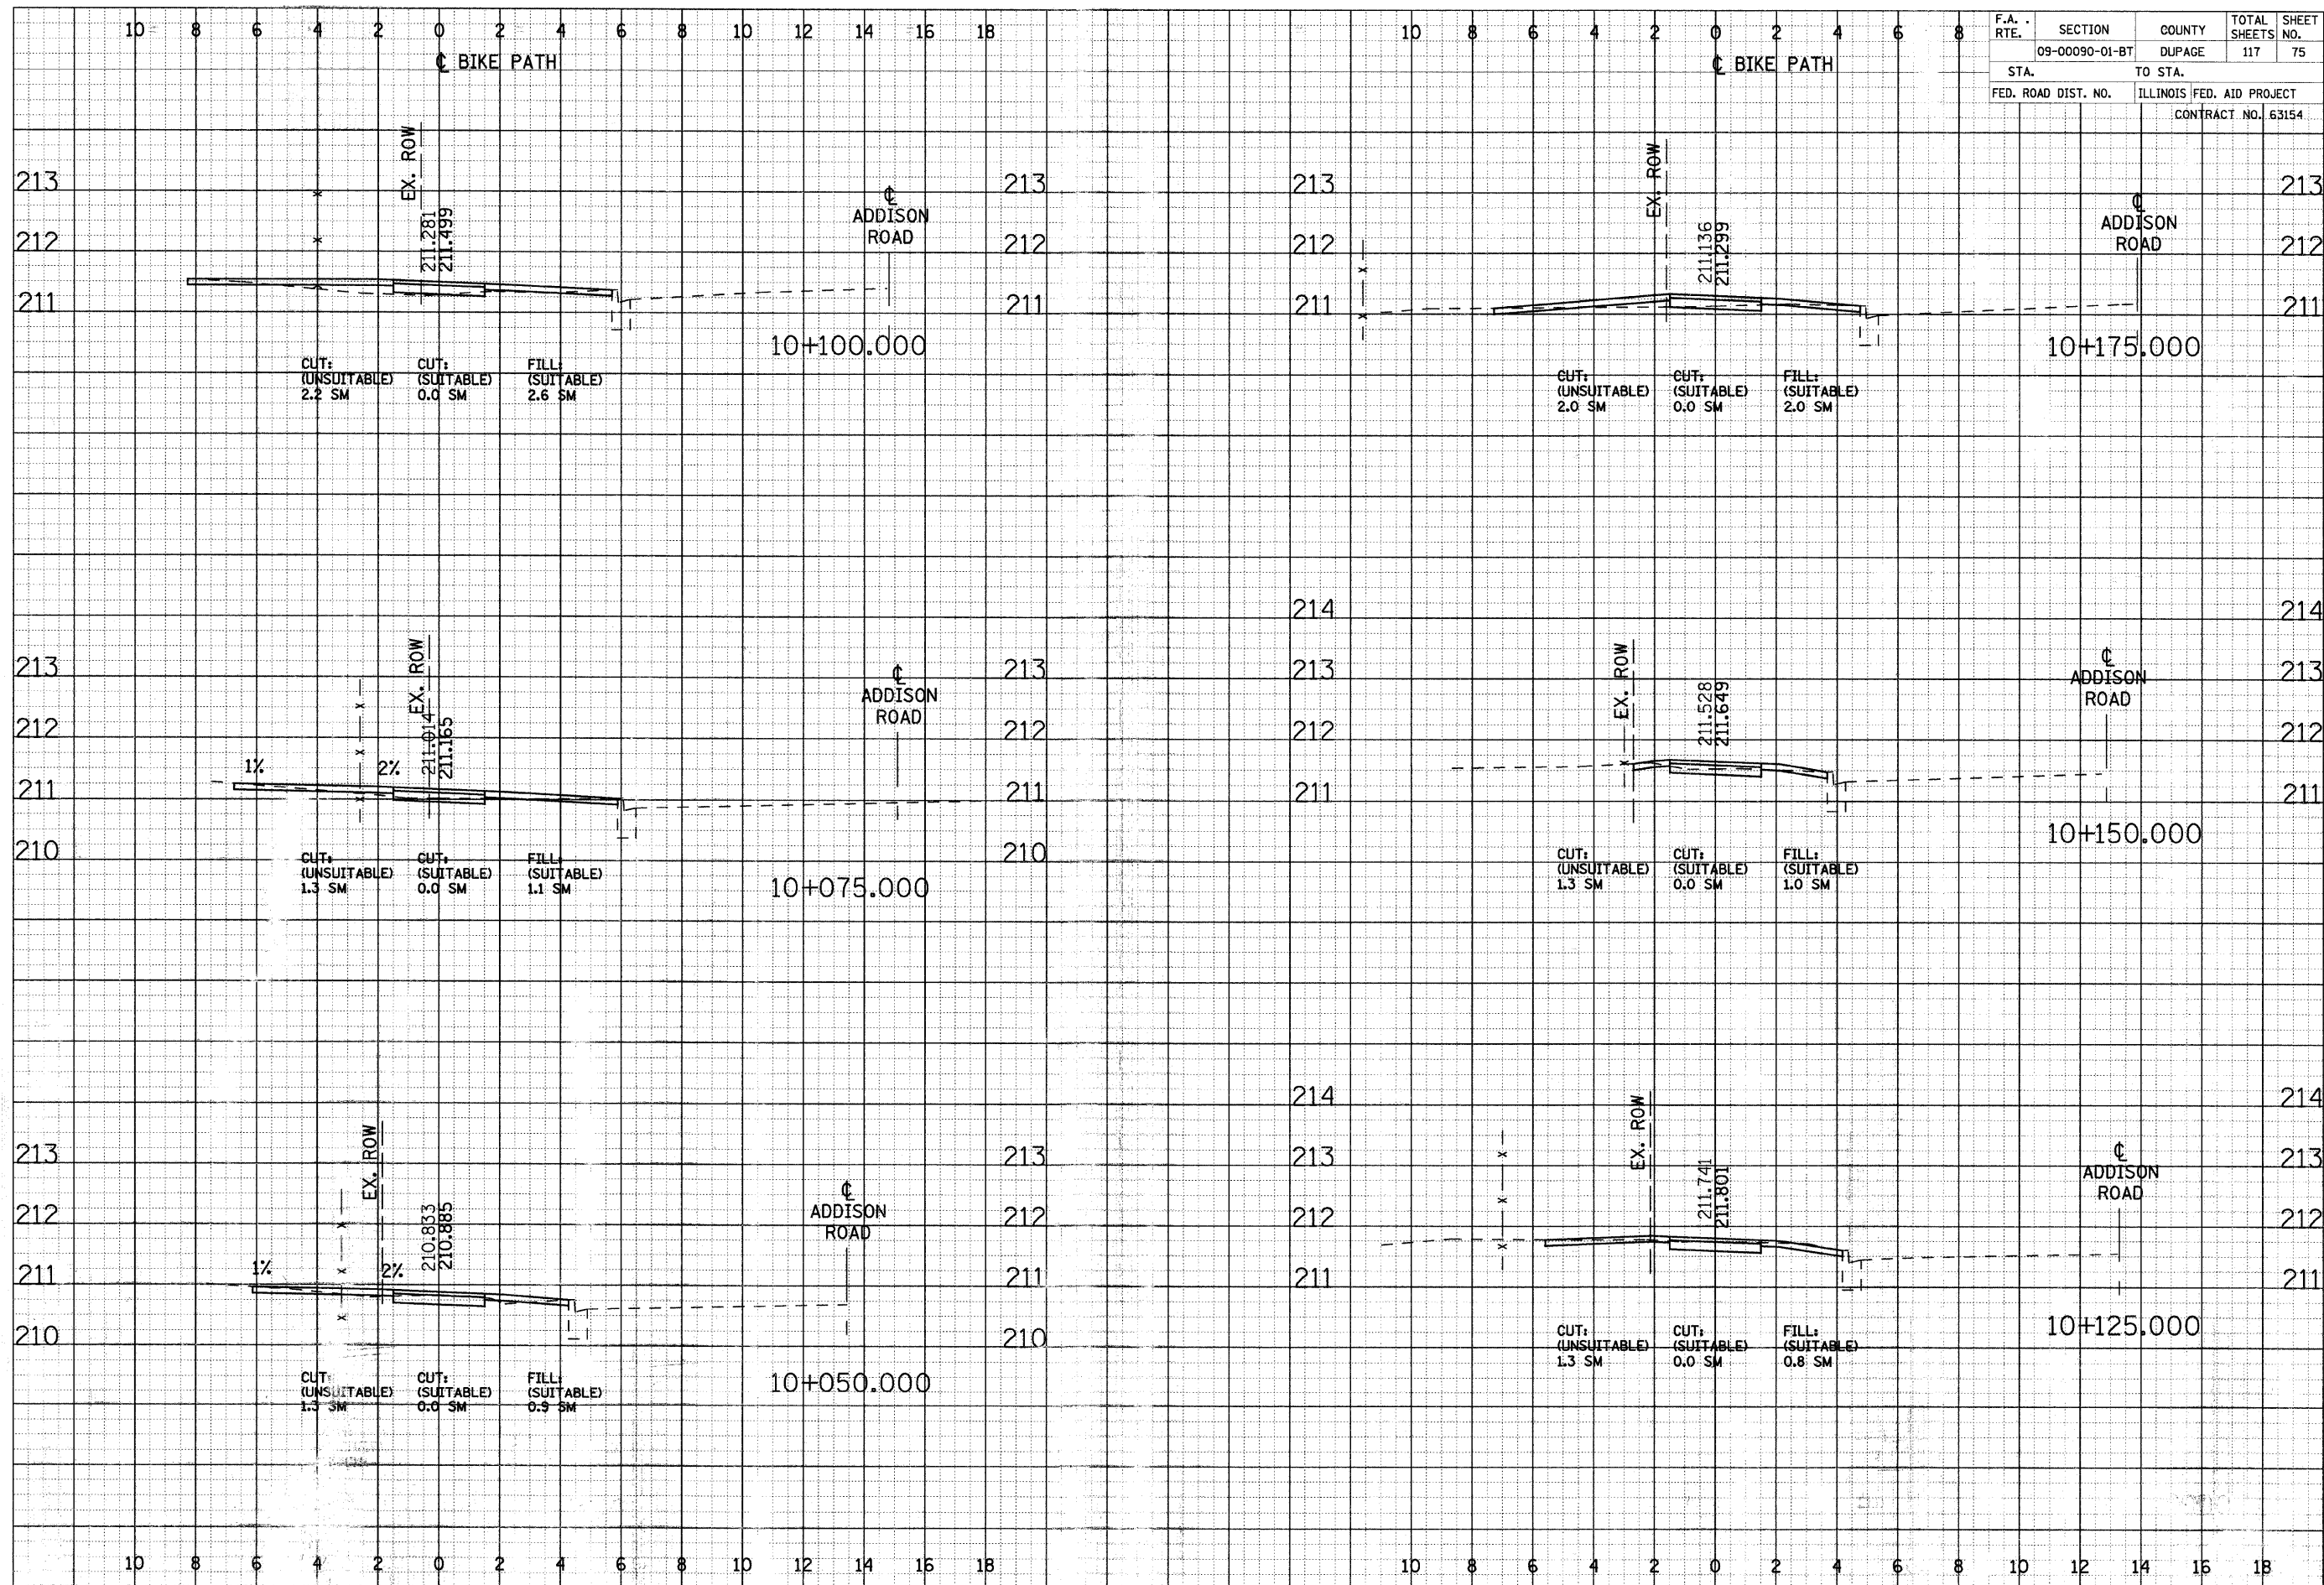

FINAL	DATE
SURVEY	BY
NOTE BOOK	NO.
AREAS CHECKED	

ORIGINAL	DATE
SURVEY	BY
NOTE BOOK	NO.
AREAS CHECKED	