


| F.A. RTE.           | SECTION  | COUNTY             | TOTAL SHEETS | SHEET NO. |
|---------------------|----------|--------------------|--------------|-----------|
| 09-00090-01-BT      | DUPAGE   | ILLINOIS           | 117          | 83        |
| STA.                | TO STA.  | FED. AID PROJECT   |              |           |
| FED. ROAD DIST. NO. | ILLINOIS | CONTRACT NO. 63454 |              |           |

|                 |          |               |
|-----------------|----------|---------------|
| DATE            | BY       | NO.           |
|                 |          |               |
| ORIGINAL SURVEY | REVISION | DATE          |
| NOTE BOOK       | TEMPLATE | AREAS CHECKED |

|                 |          |               |
|-----------------|----------|---------------|
| DATE            | BY       | NO.           |
|                 |          |               |
| ORIGINAL SURVEY | REVISION | DATE          |
| NOTE BOOK       | TEMPLATE | AREAS CHECKED |

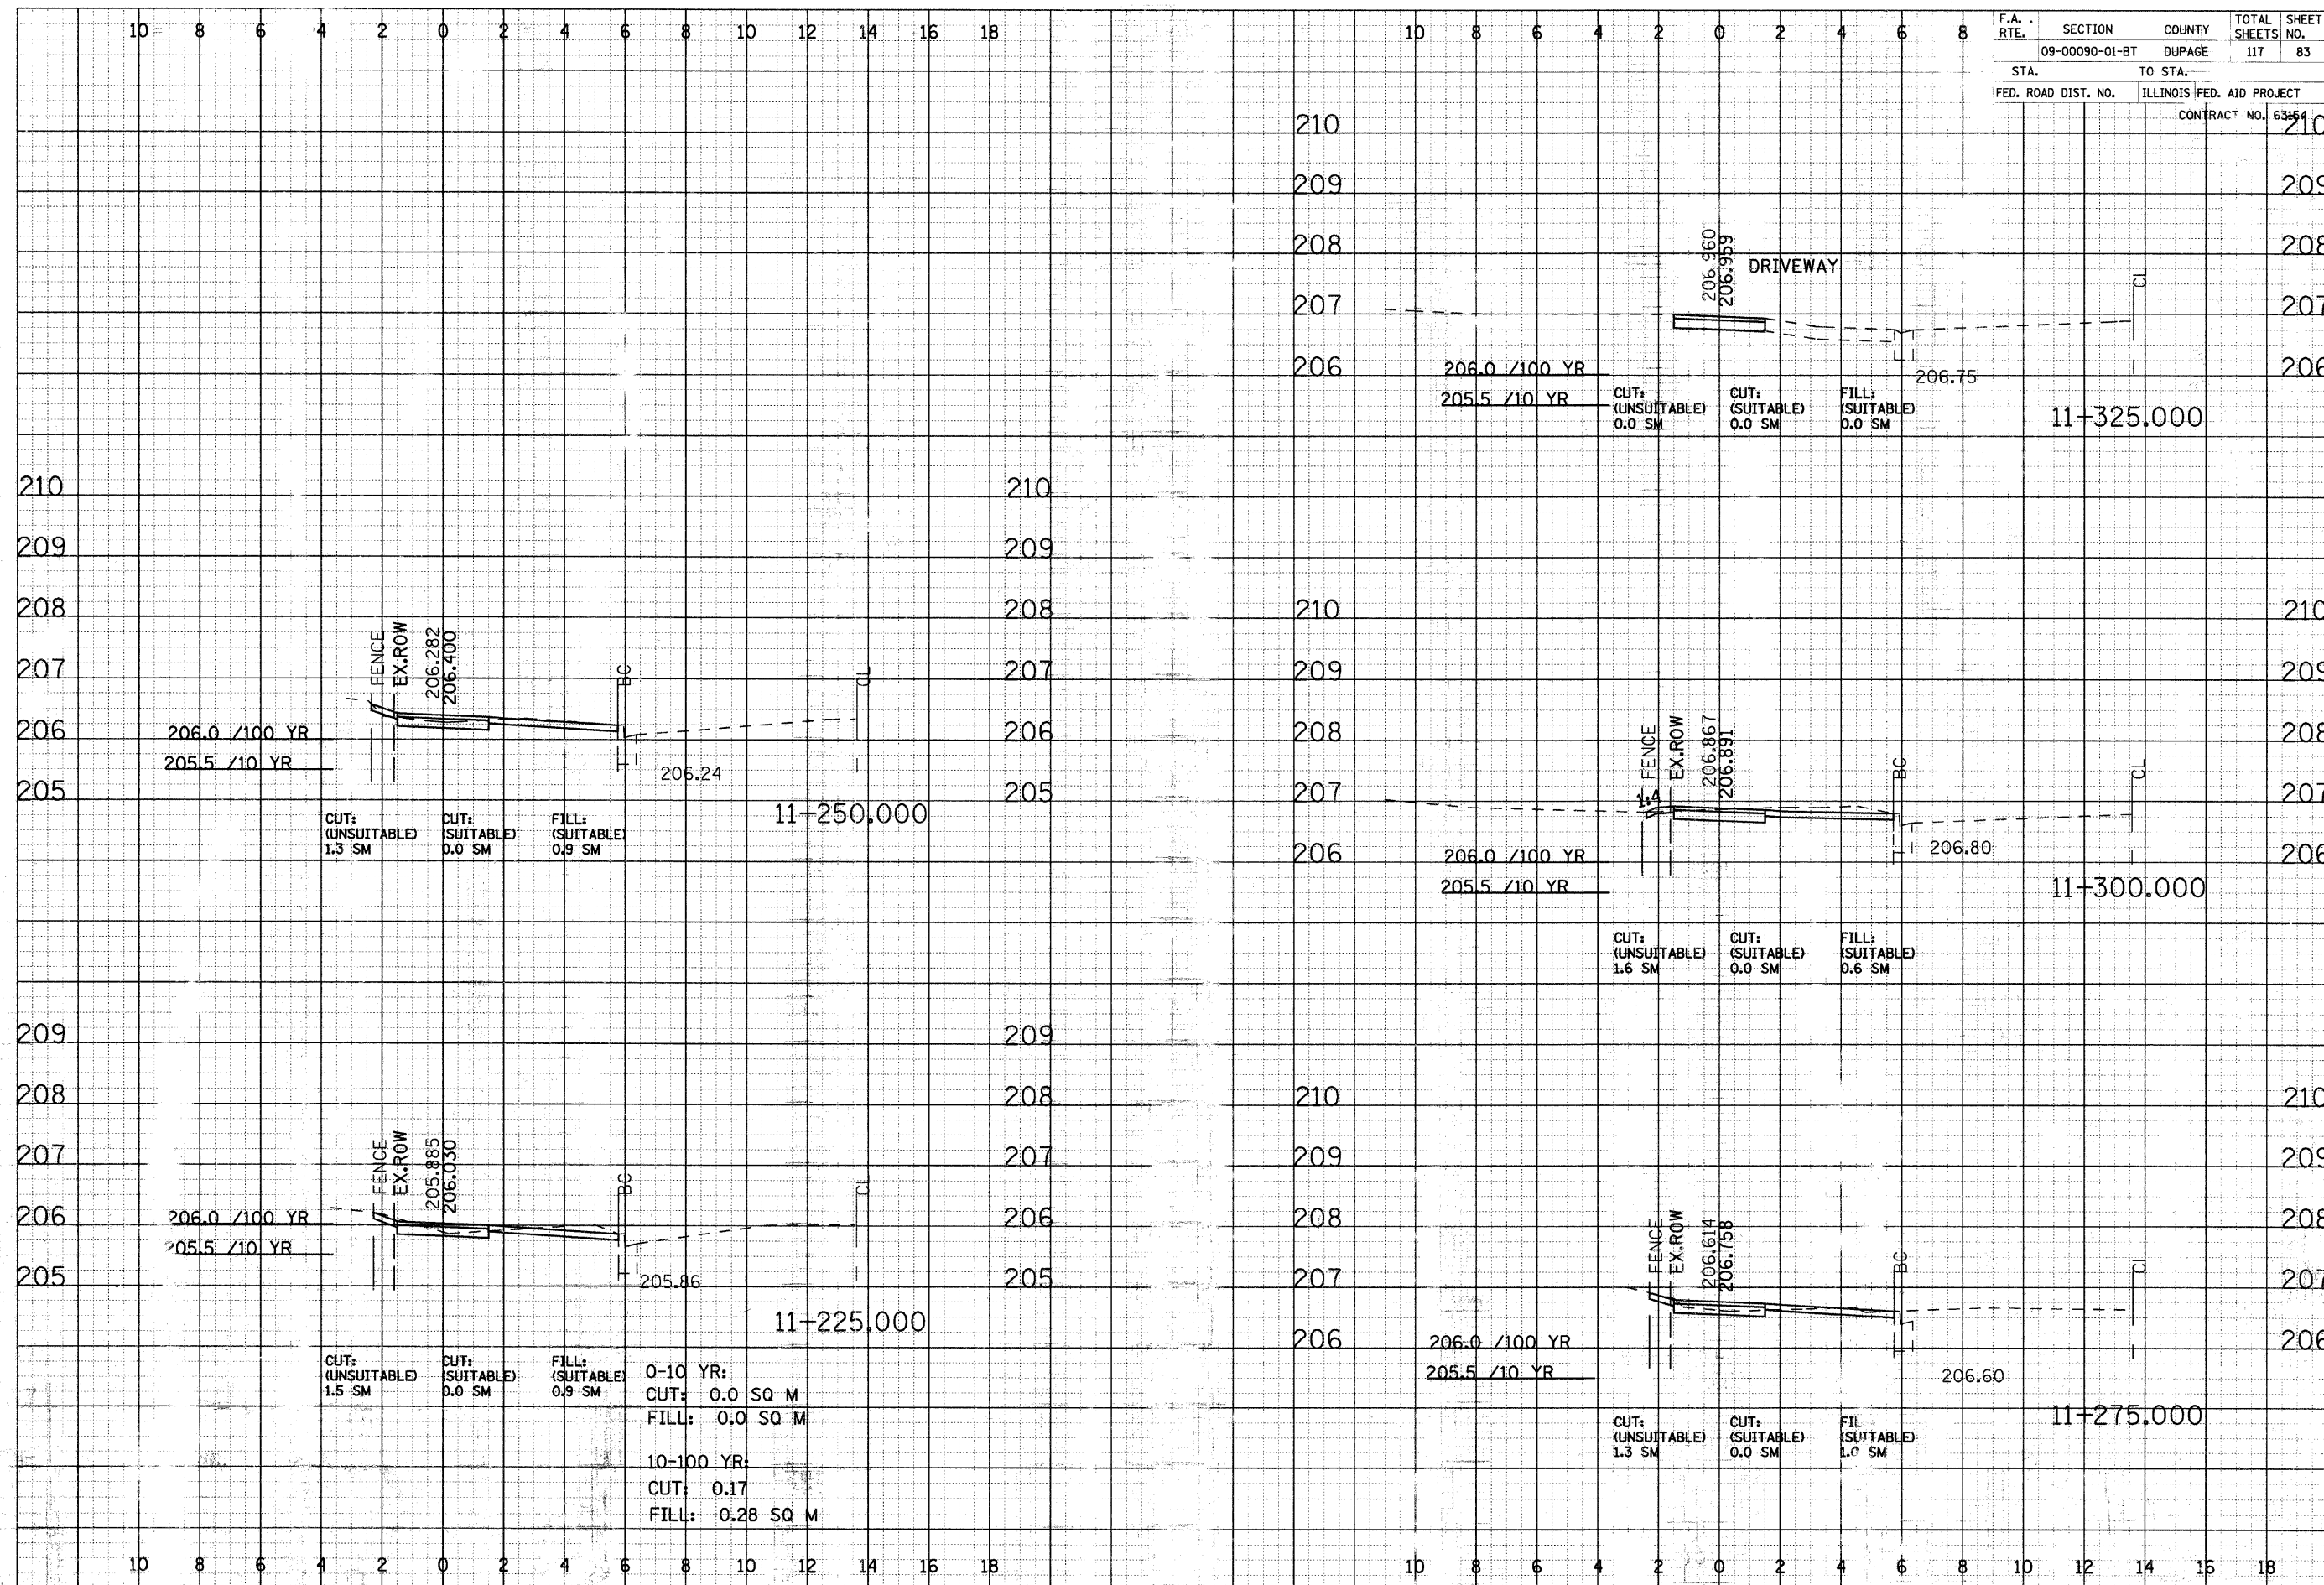

CROSS SECTIONS - NORTH DUPAGE