


F.A. RTE.	SECTION	COUNTY	TOTAL SHEETS	SHEET NO.
09-00090-01-BT	DUPAGE	ILLINOIS	117	84
STA.	TO STA.	FED. AID PROJECT		
FED. ROAD DIST. NO.	ILLINOIS	FED. AID PROJECT		
		CONTRACT NO. 63454		

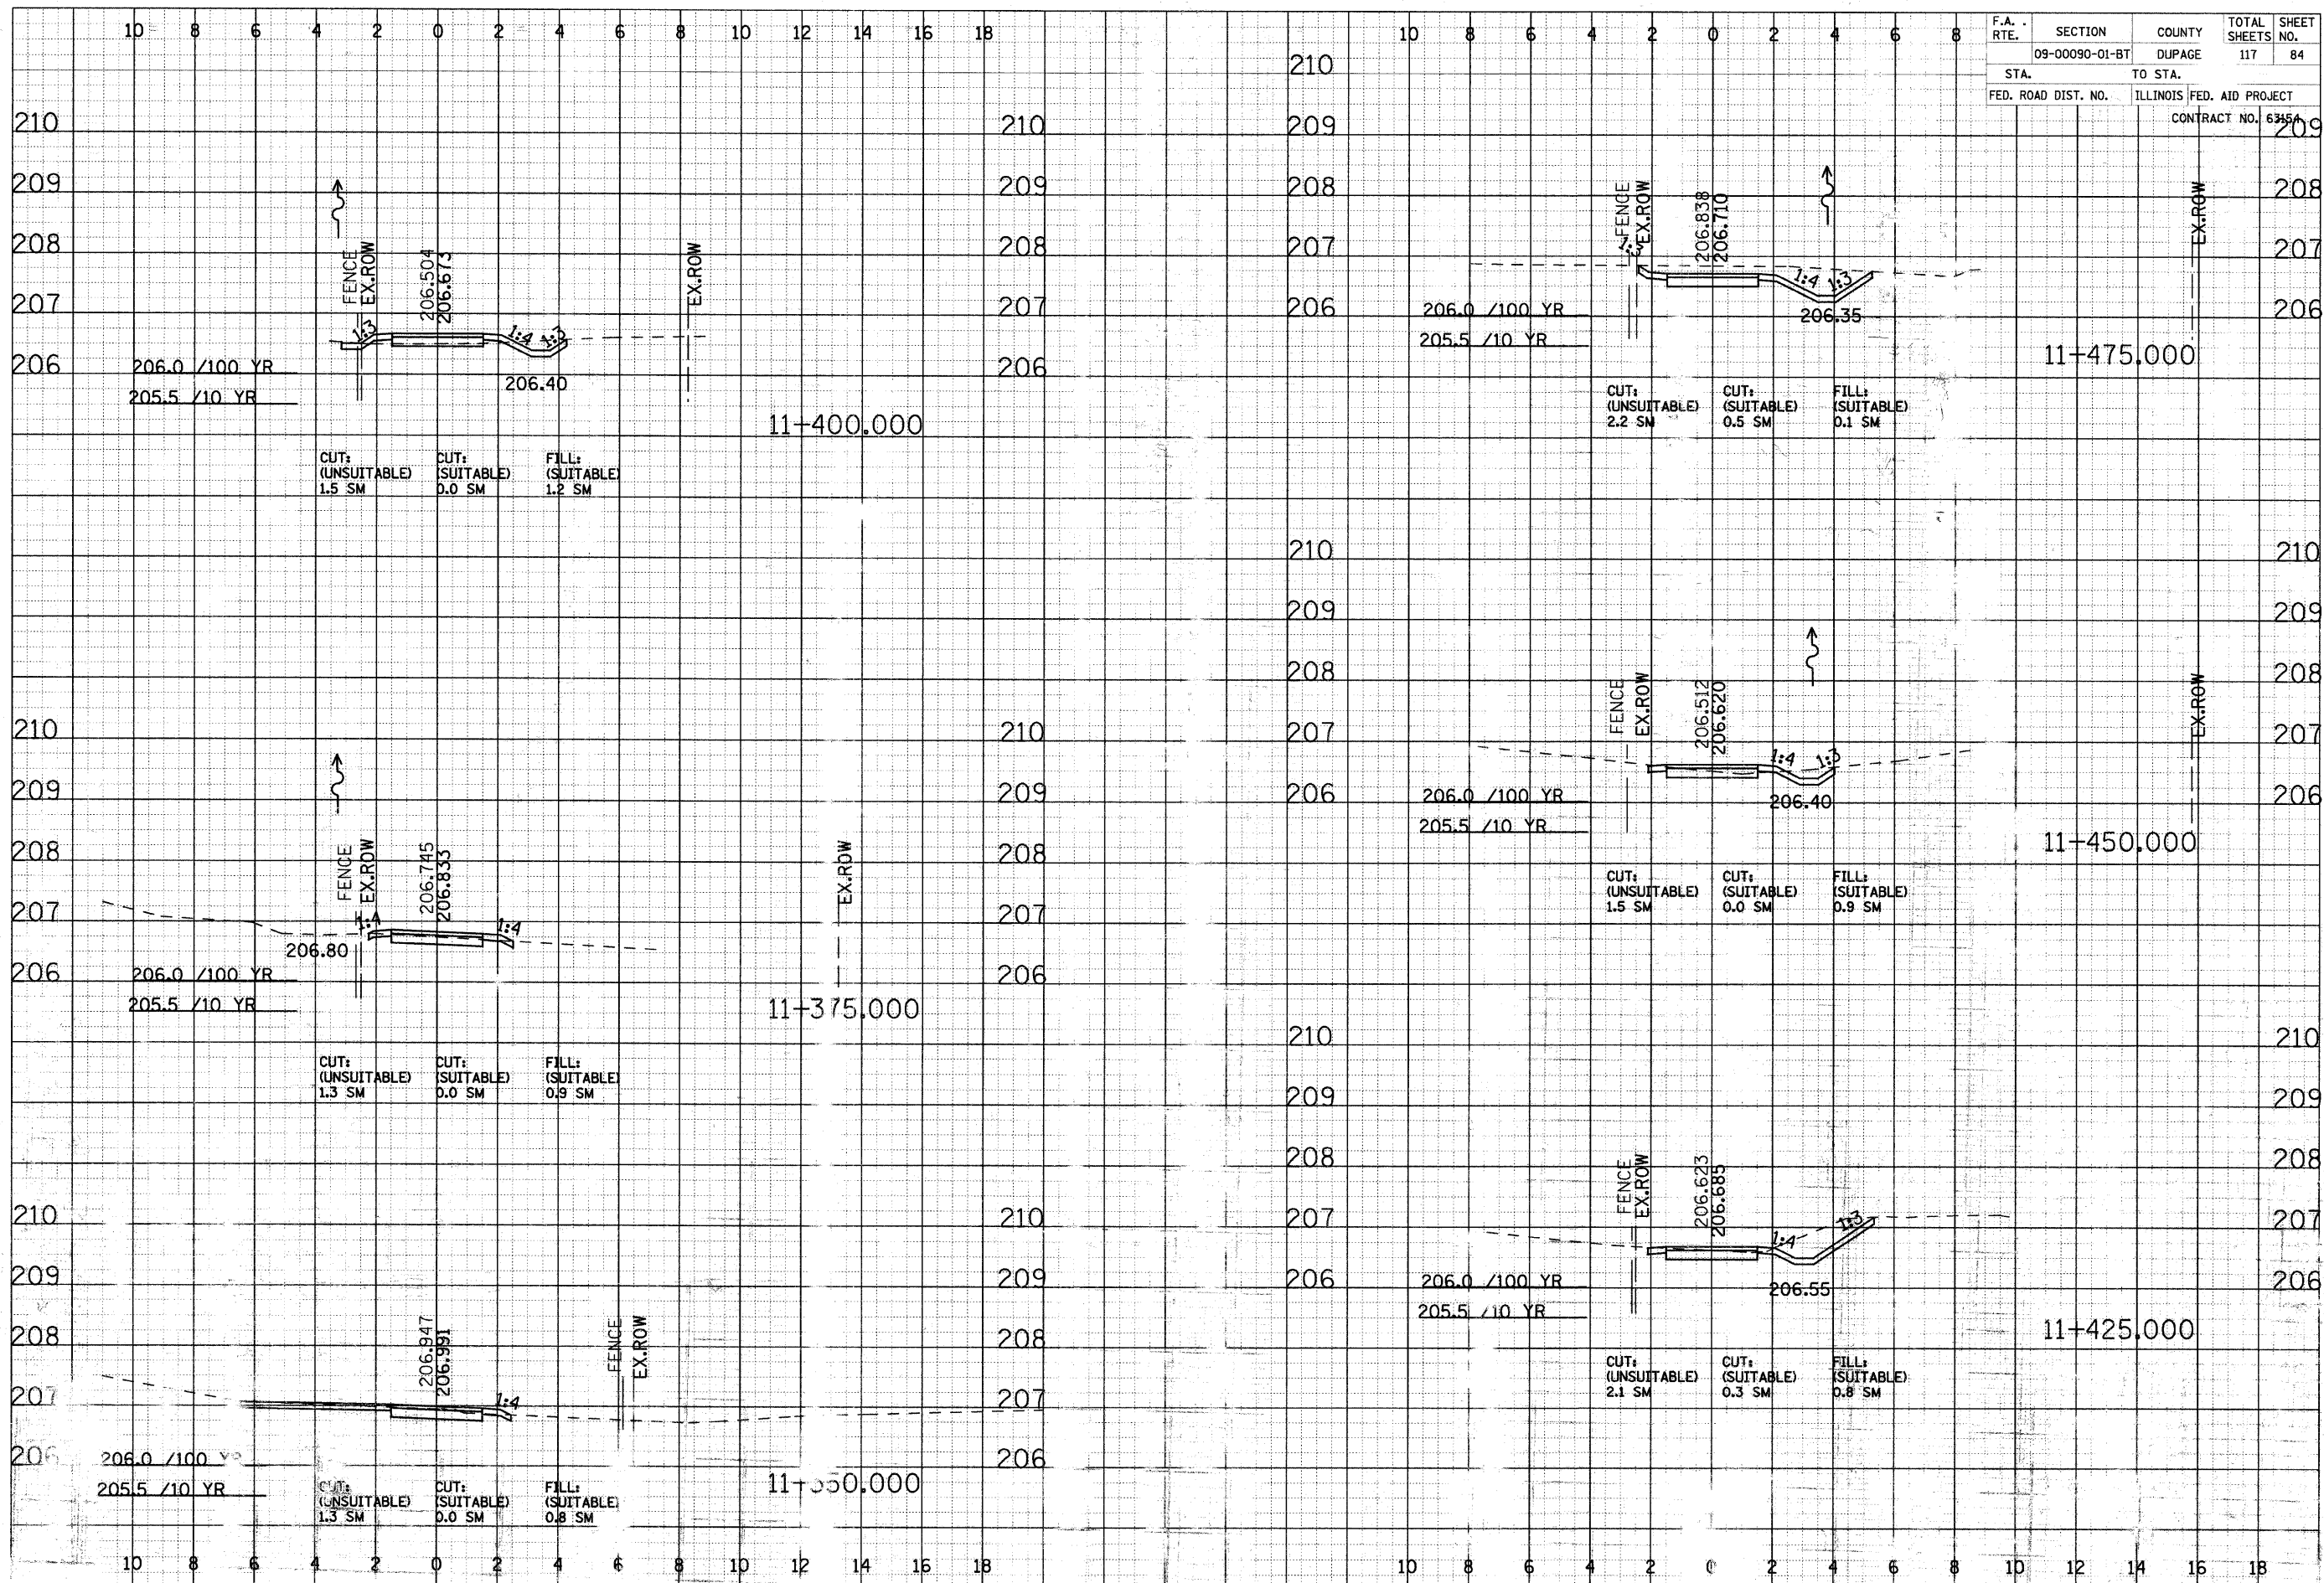

DATE _____ BY _____

NO. _____

FINAL SURVEY

NOTE BOOK

AREAS CHECKED

DATE _____ BY _____

NO. _____

ORIGINAL SURVEY

NOTE BOOK

AREAS CHECKED