


F.A. RTE.	SECTION	COUNTY	TOTAL SHEET NO.
09-00090-01-BT	DUPAGE	ILLINOIS	117
STA.	TO STA.	FED. AID PROJECT	97
FED. ROAD DIST. NO.		CONTRACT NO.	63154

DATE	
BY	
DESIGNED	
CHECKED	
APPROVED	
NO.	

DATE	
BY	
DESIGNED	
CHECKED	
APPROVED	
NO.	

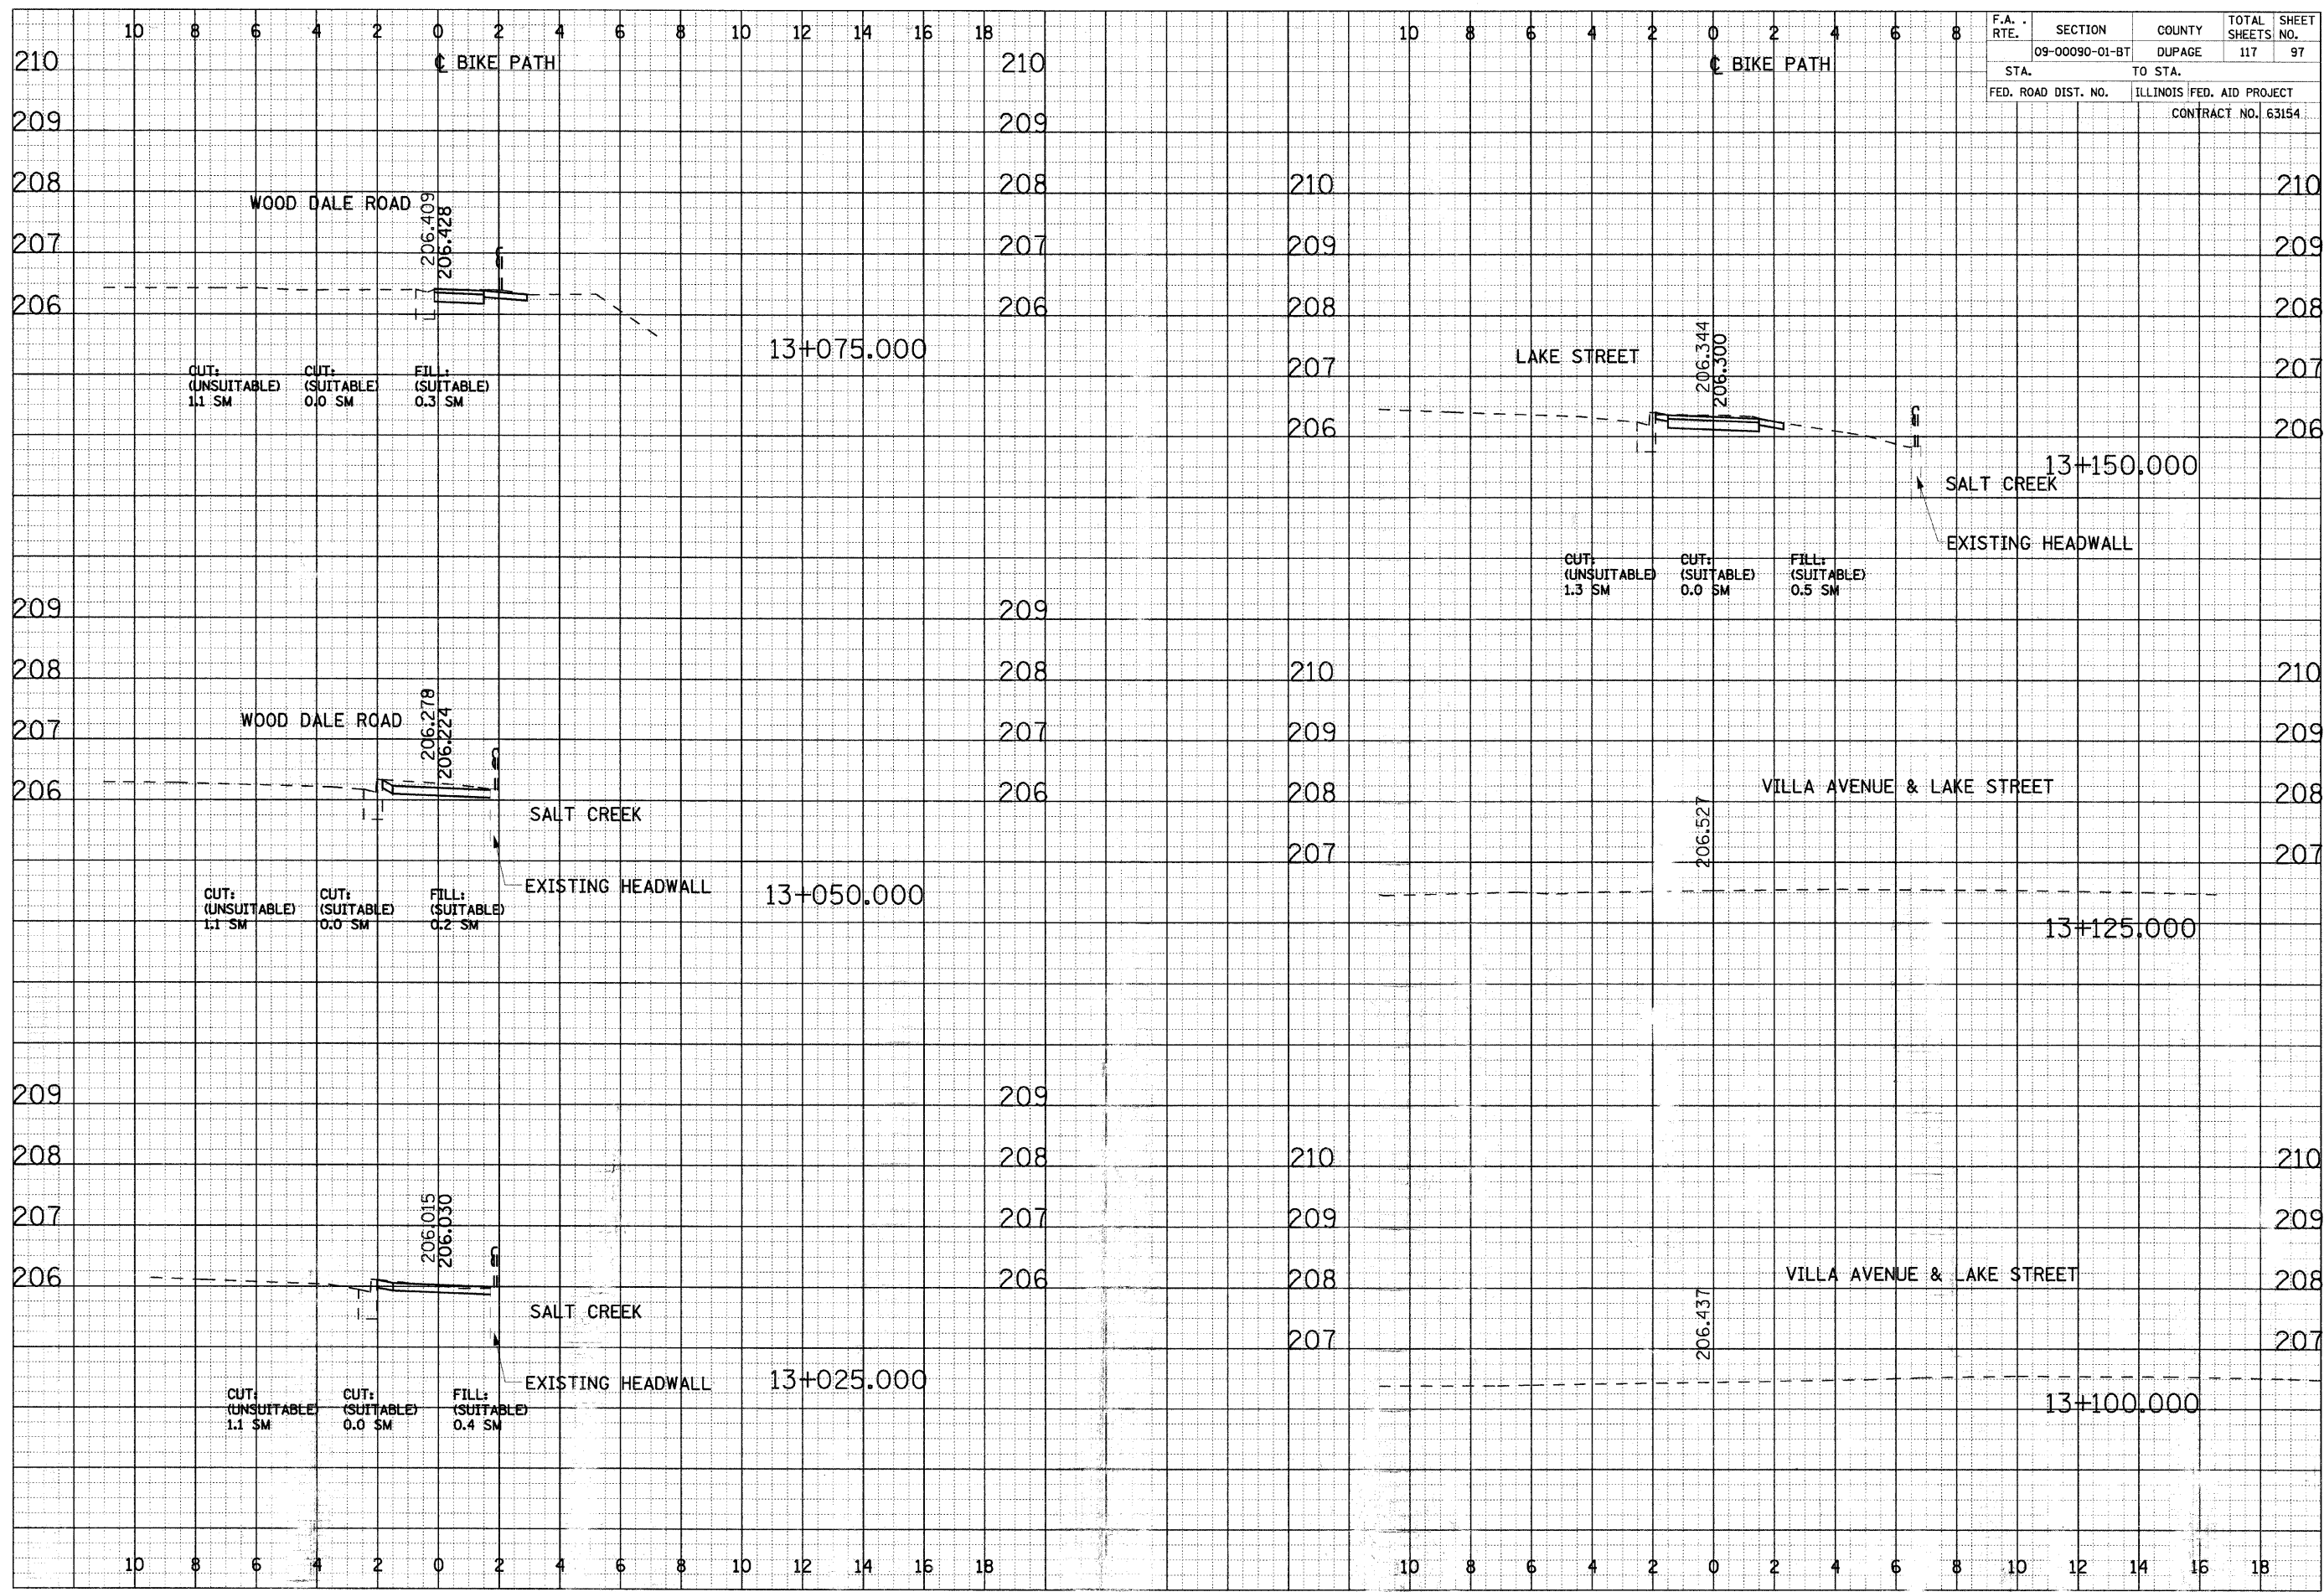

CROSS SECTIONS - NORTH DUPAGE