


F.A. RTE.	SECTION	COUNTY	TOTAL SHEETS	SHEET NO.
09-00090-01-BT	DUPAGE	ILLINOIS	117	100
STA.	TO STA.	FED. AID PROJECT		
FED. ROAD DIST. NO.		CONTRACT NO. 63454		

DATE	
BY	
DESIGNED	
CHECKED	
APPROVED	
NO.	

DATE	
BY	
DESIGNED	
CHECKED	
APPROVED	
NO.	

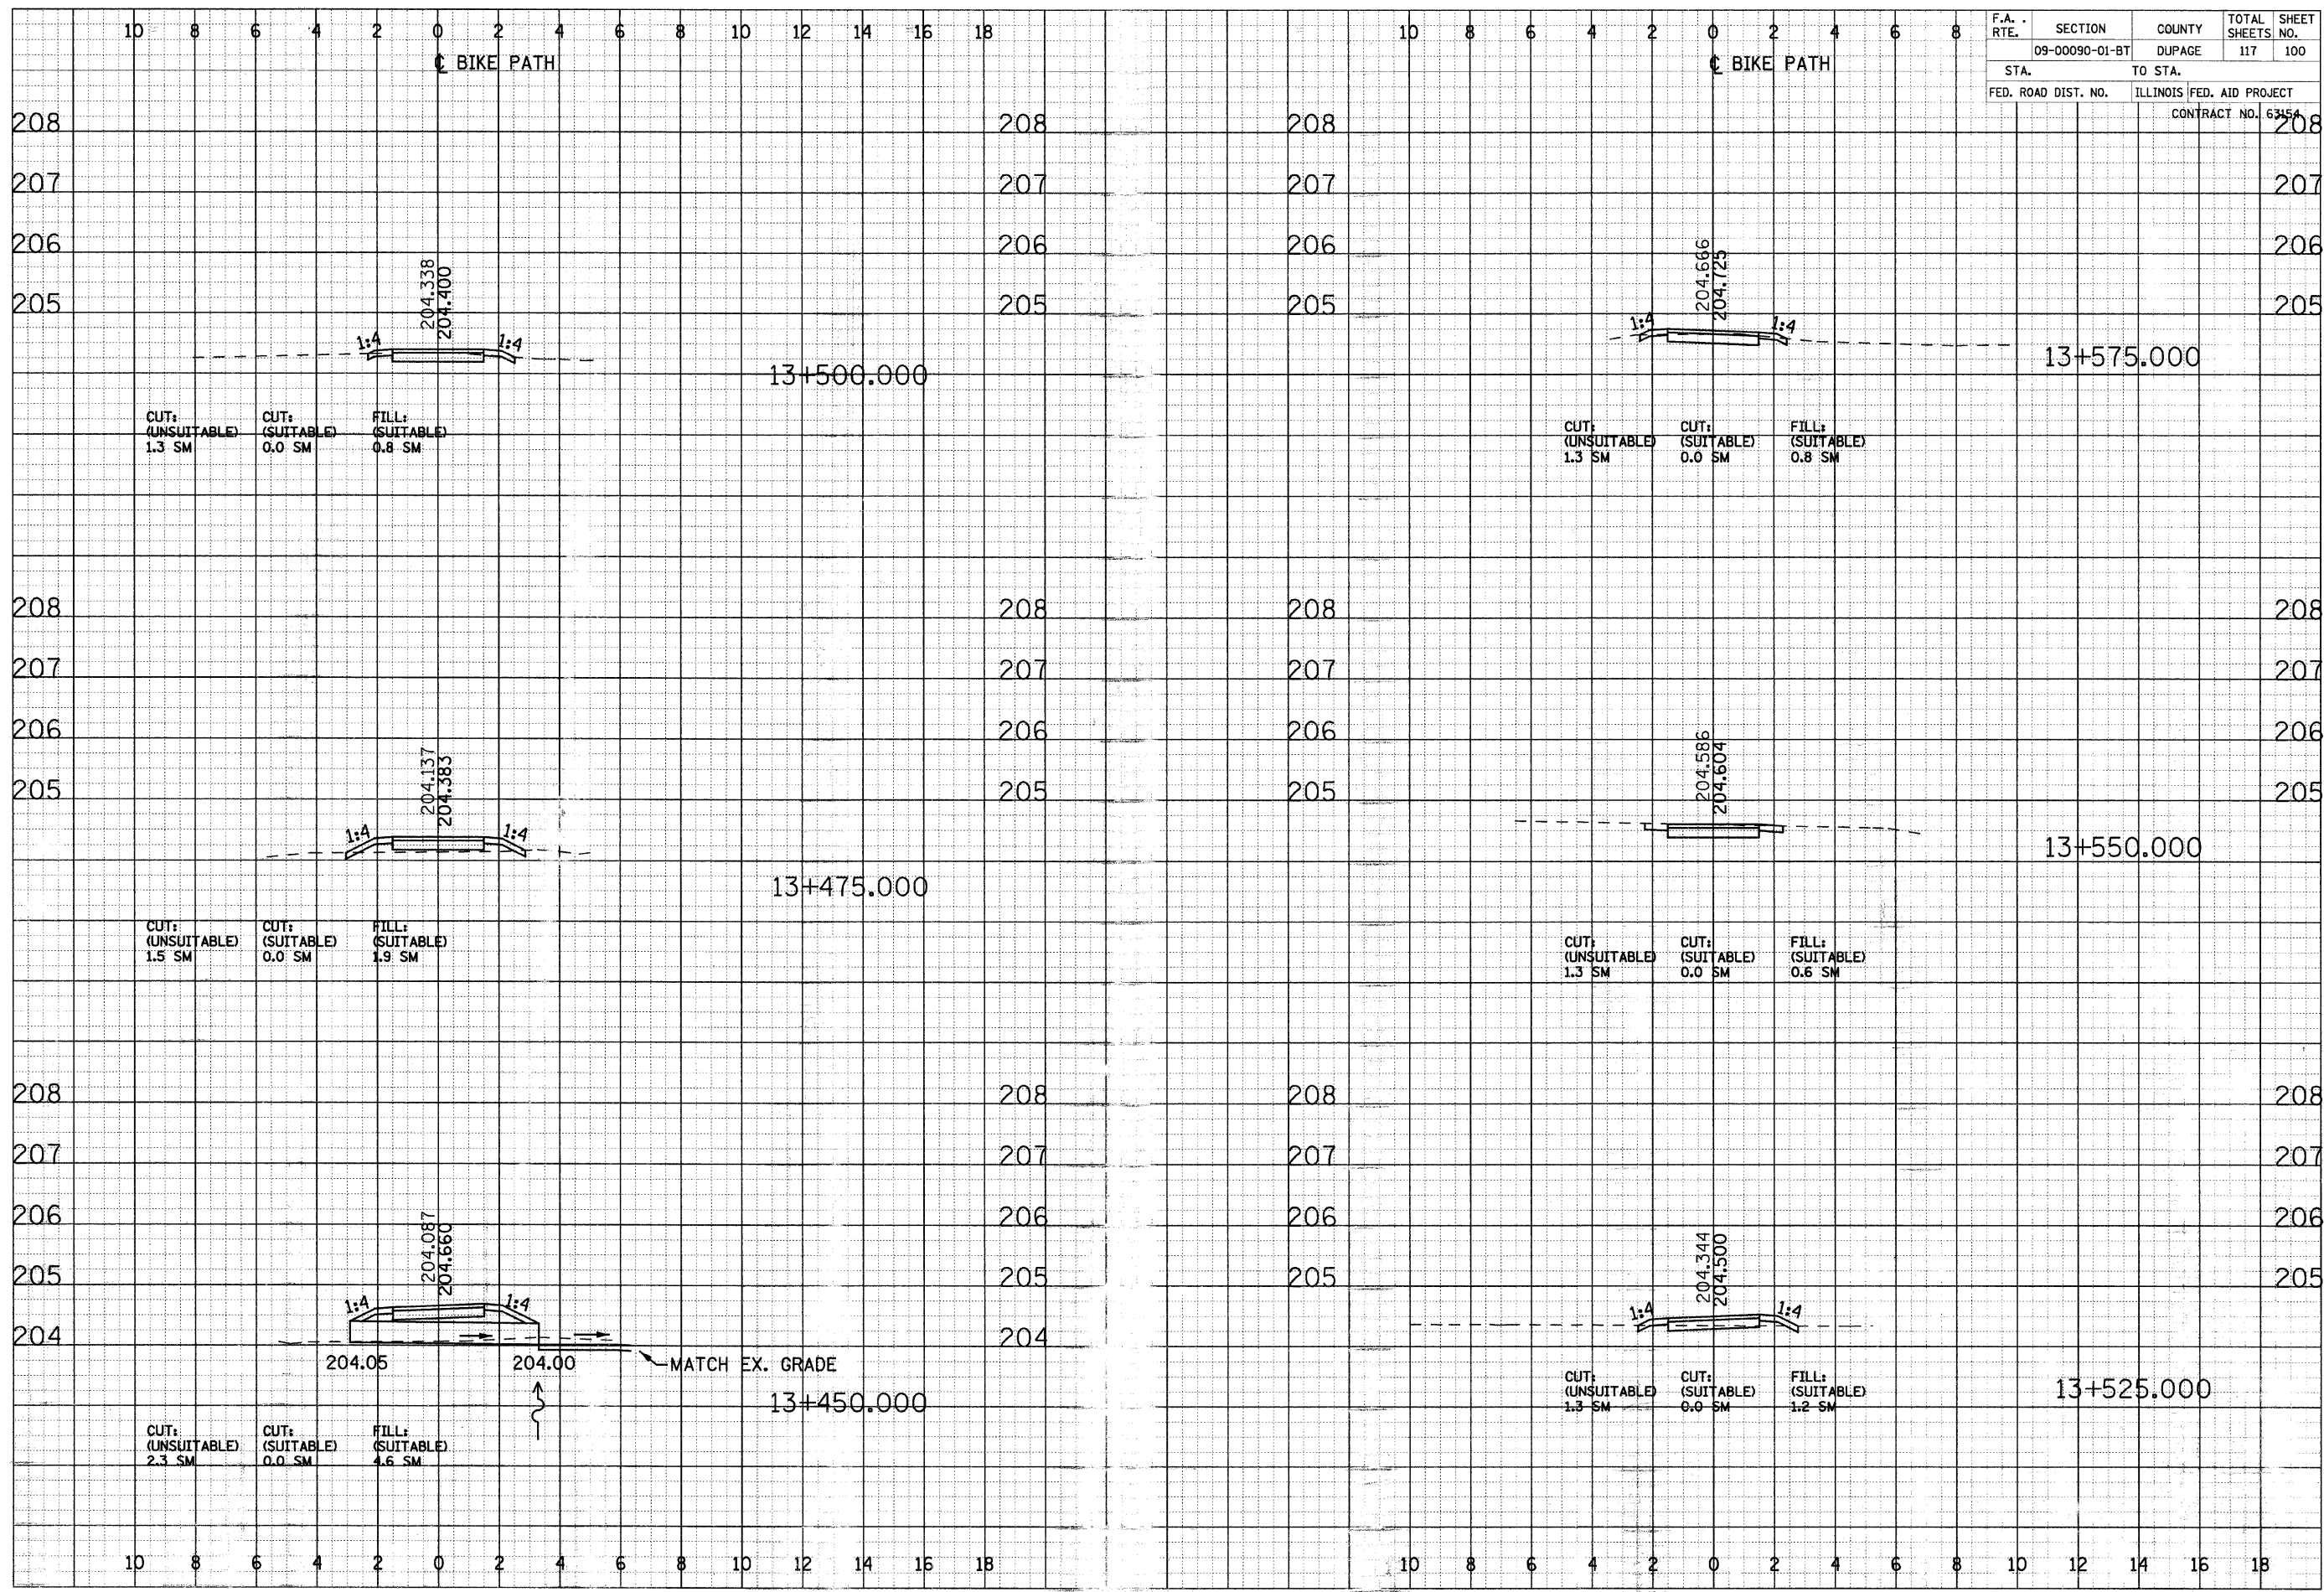

CROSS SECTIONS - NORTH DUPAGE