
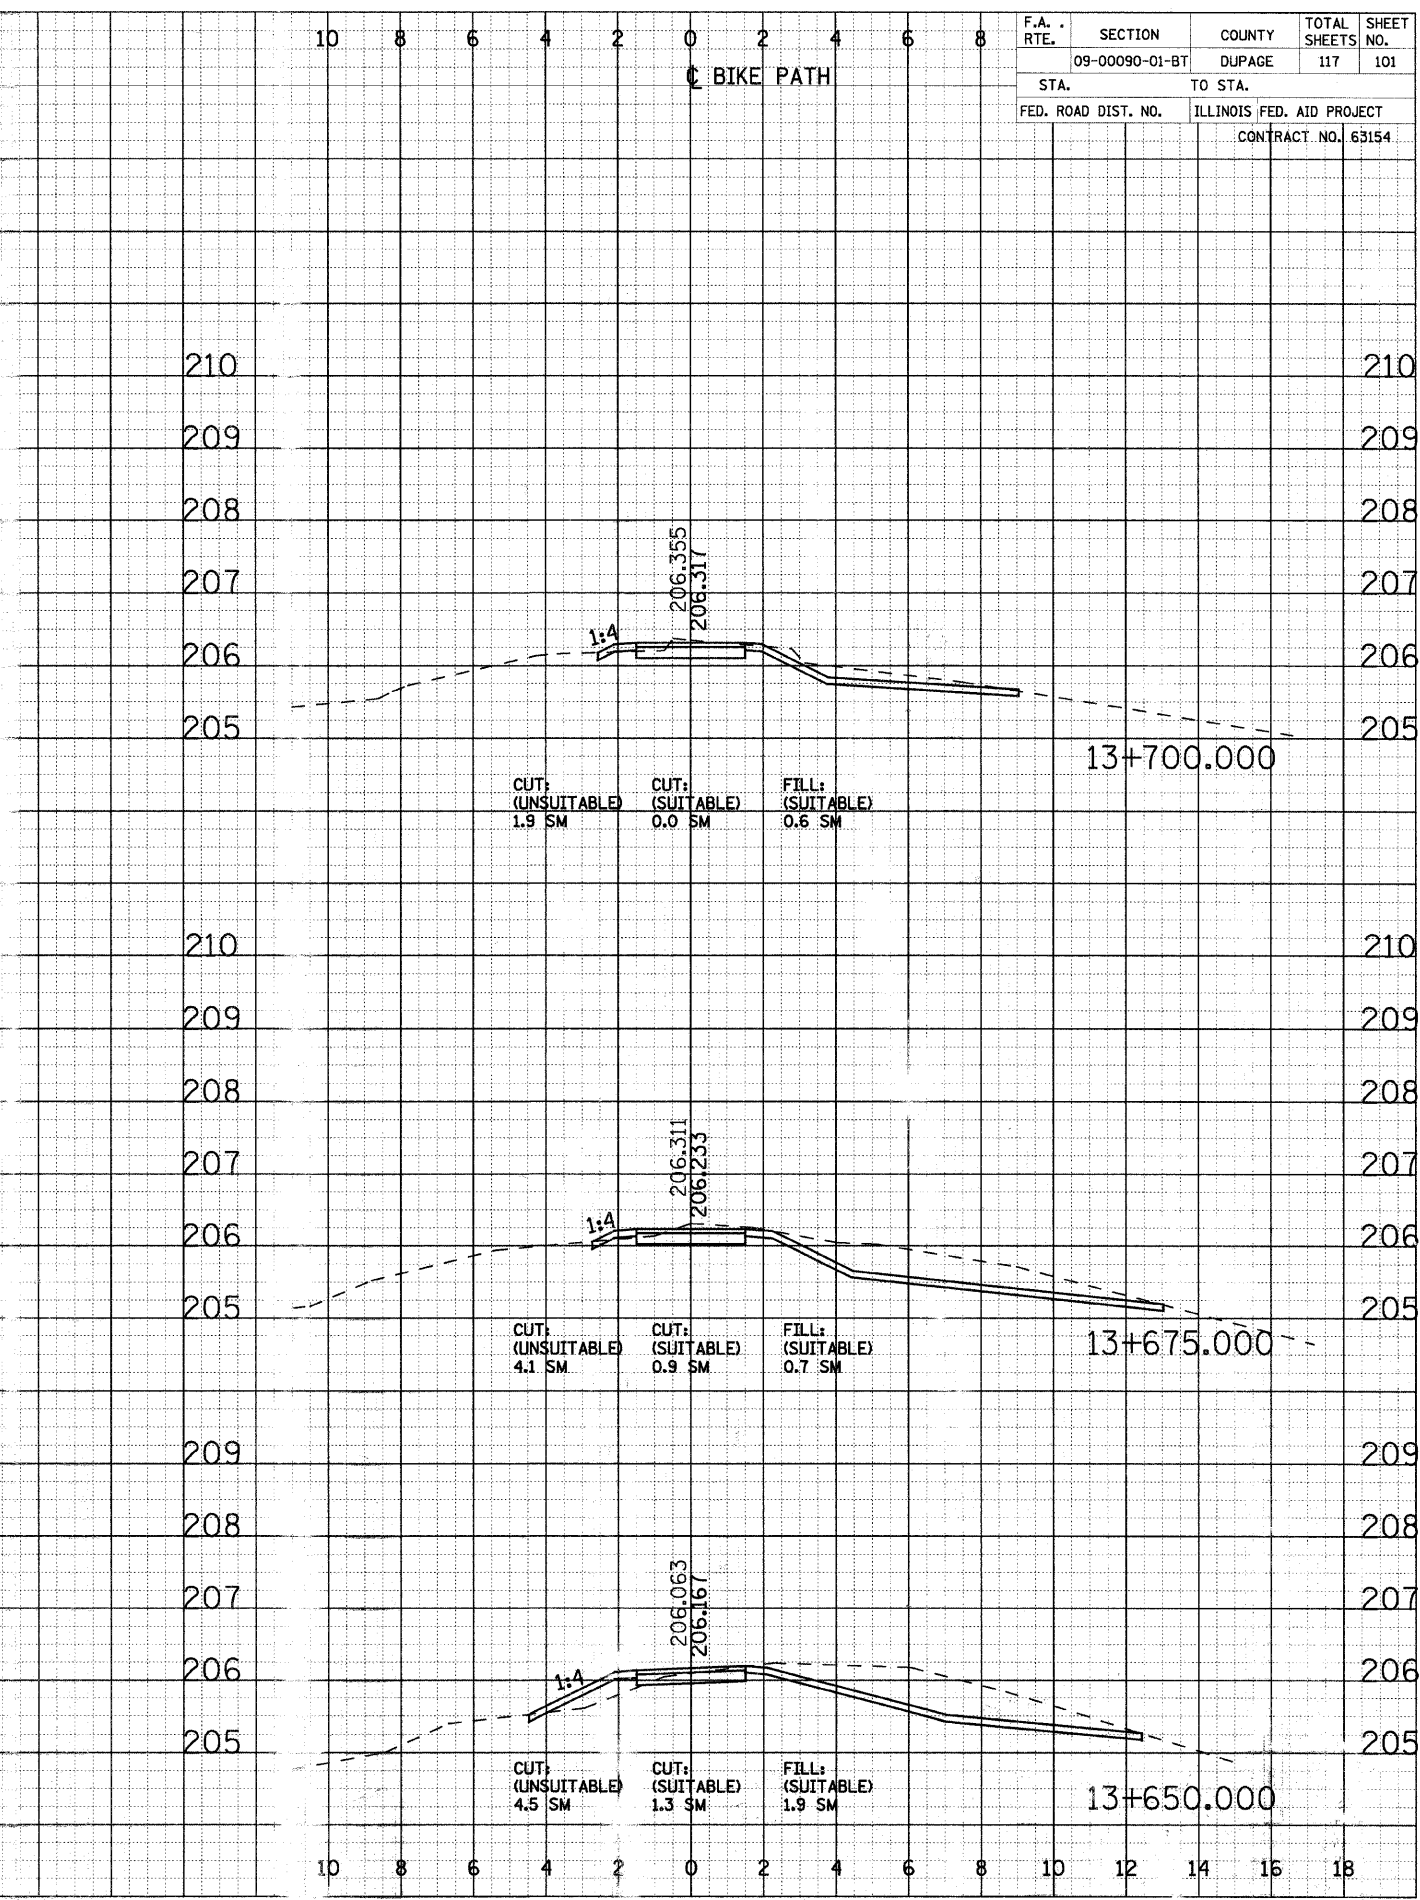


F.A. RTE.	SECTION	COUNTY	TOTAL SHEETS	SHEET NO.
09-00090-01-BT	DUPAGE	ILLINOIS	117	101
STA.	TO STA.	FED. AID PROJECT		
FED. ROAD DIST. NO.		CONTRACT NO. 63154		

DATE	
BY	
SURVEYED	
TEMP. DATE	
AREAS CHECKED	
NO.	

DATE	
BY	
SURVEYED	
TEMP. DATE	
AREAS CHECKED	
NO.	

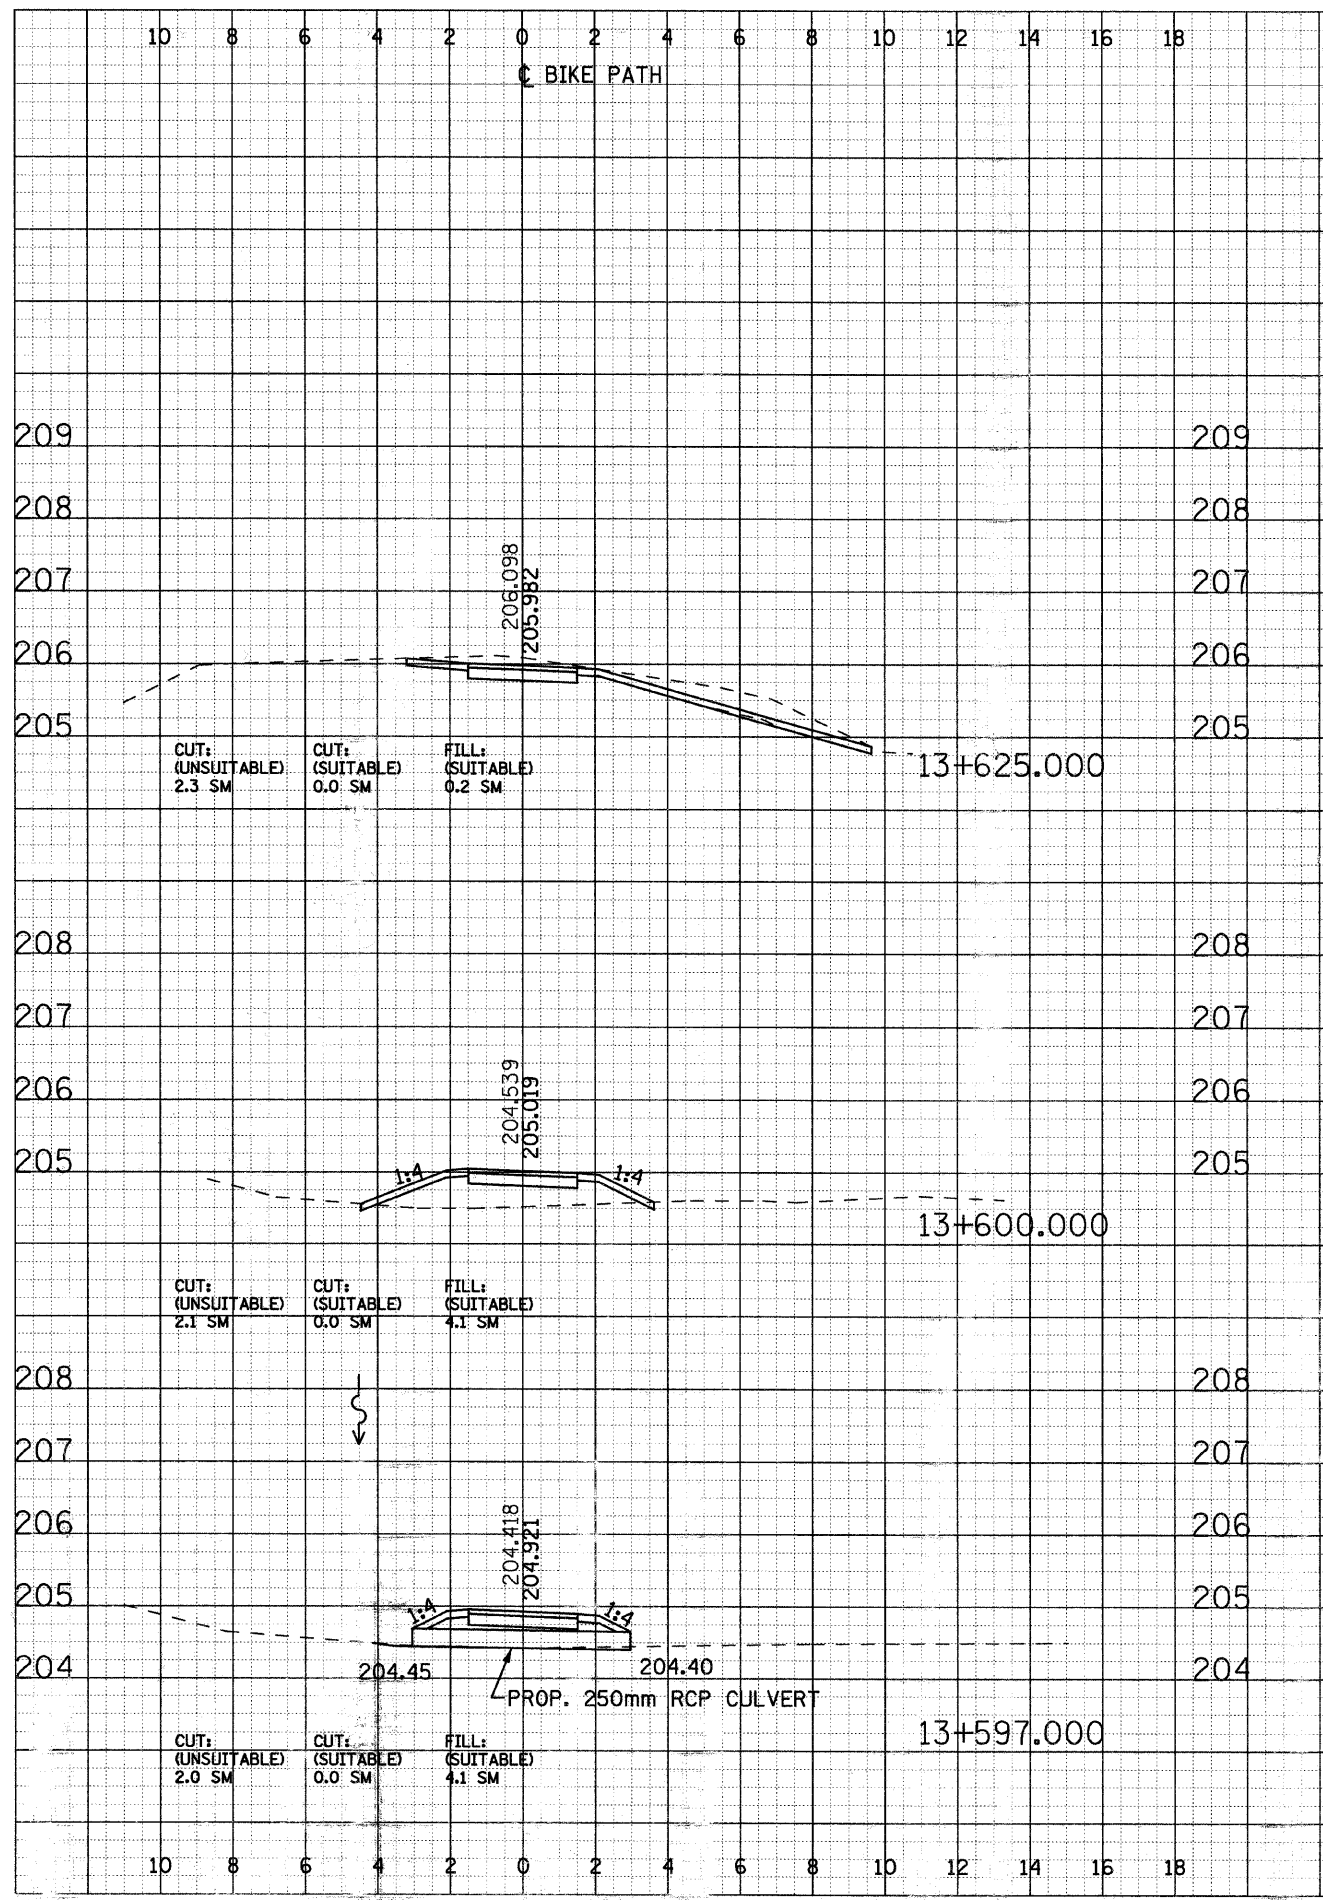

CROSS SECTIONS - NORTH DUPAGE