


F.A. RTE.	SECTION	COUNTY	TOTAL SHEETS NO.
09-00090-01-BT	DUPAGE	ILLINOIS	117
STA.	TO STA.	FED. AID PROJECT	CONTRACT NO. 63154
FED. ROAD DIST. NO.			

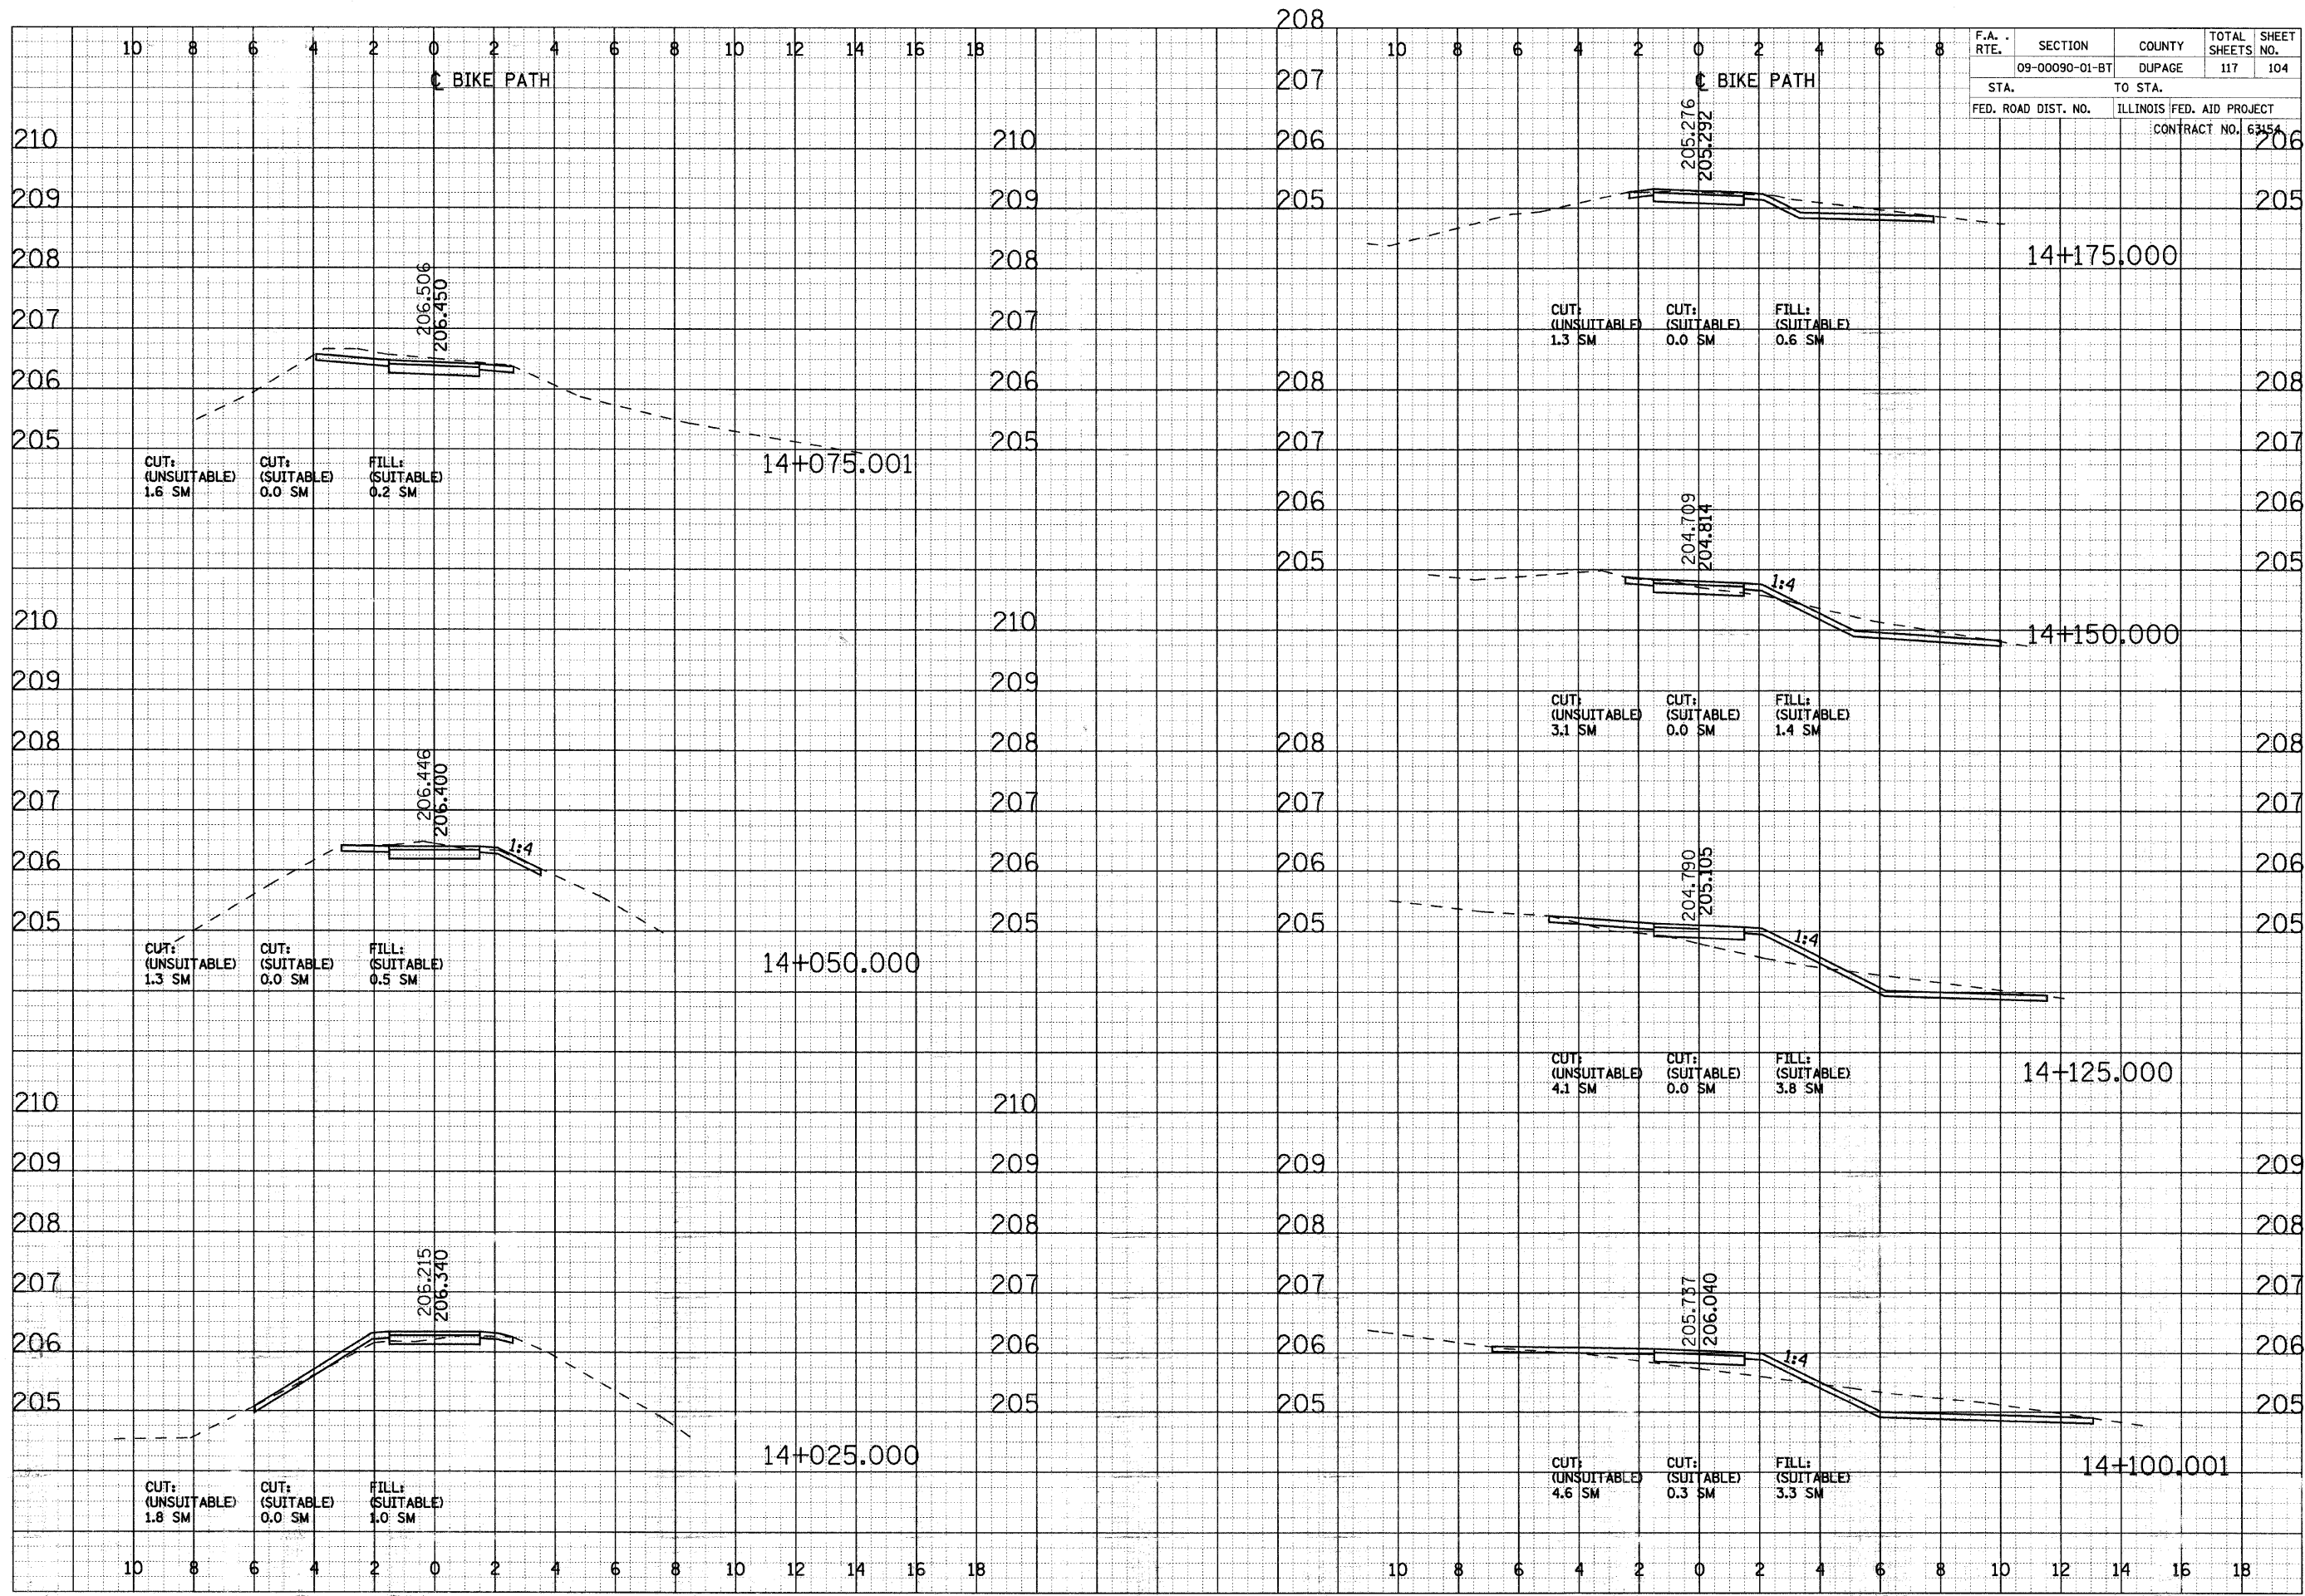

CROSS SECTIONS - NORTH DUPAGE

FINAL	DATE
SURVEY	BY
NOTE BOOK	
AREAS CHECKED	
NO.	

ORIGINAL	DATE
SURVEY	BY
NOTE BOOK	
AREAS CHECKED	
NO.	