


F.A. RTE.	SECTION	COUNTY	TOTAL SHEETS NO.
09-00090-01-BT	DUPAGE	ILLINOIS	117
STA.	TO STA.	FED. AID PROJECT	CONTRACT NO. 63154

DATE	
BY	
SURVEYED	
NOTE BOOK	
TEMPLATE	
AREAS CHECKED	
NO.	

DATE	
BY	
SURVEYED	
NOTE BOOK	
TEMPLATE	
AREAS CHECKED	
NO.	

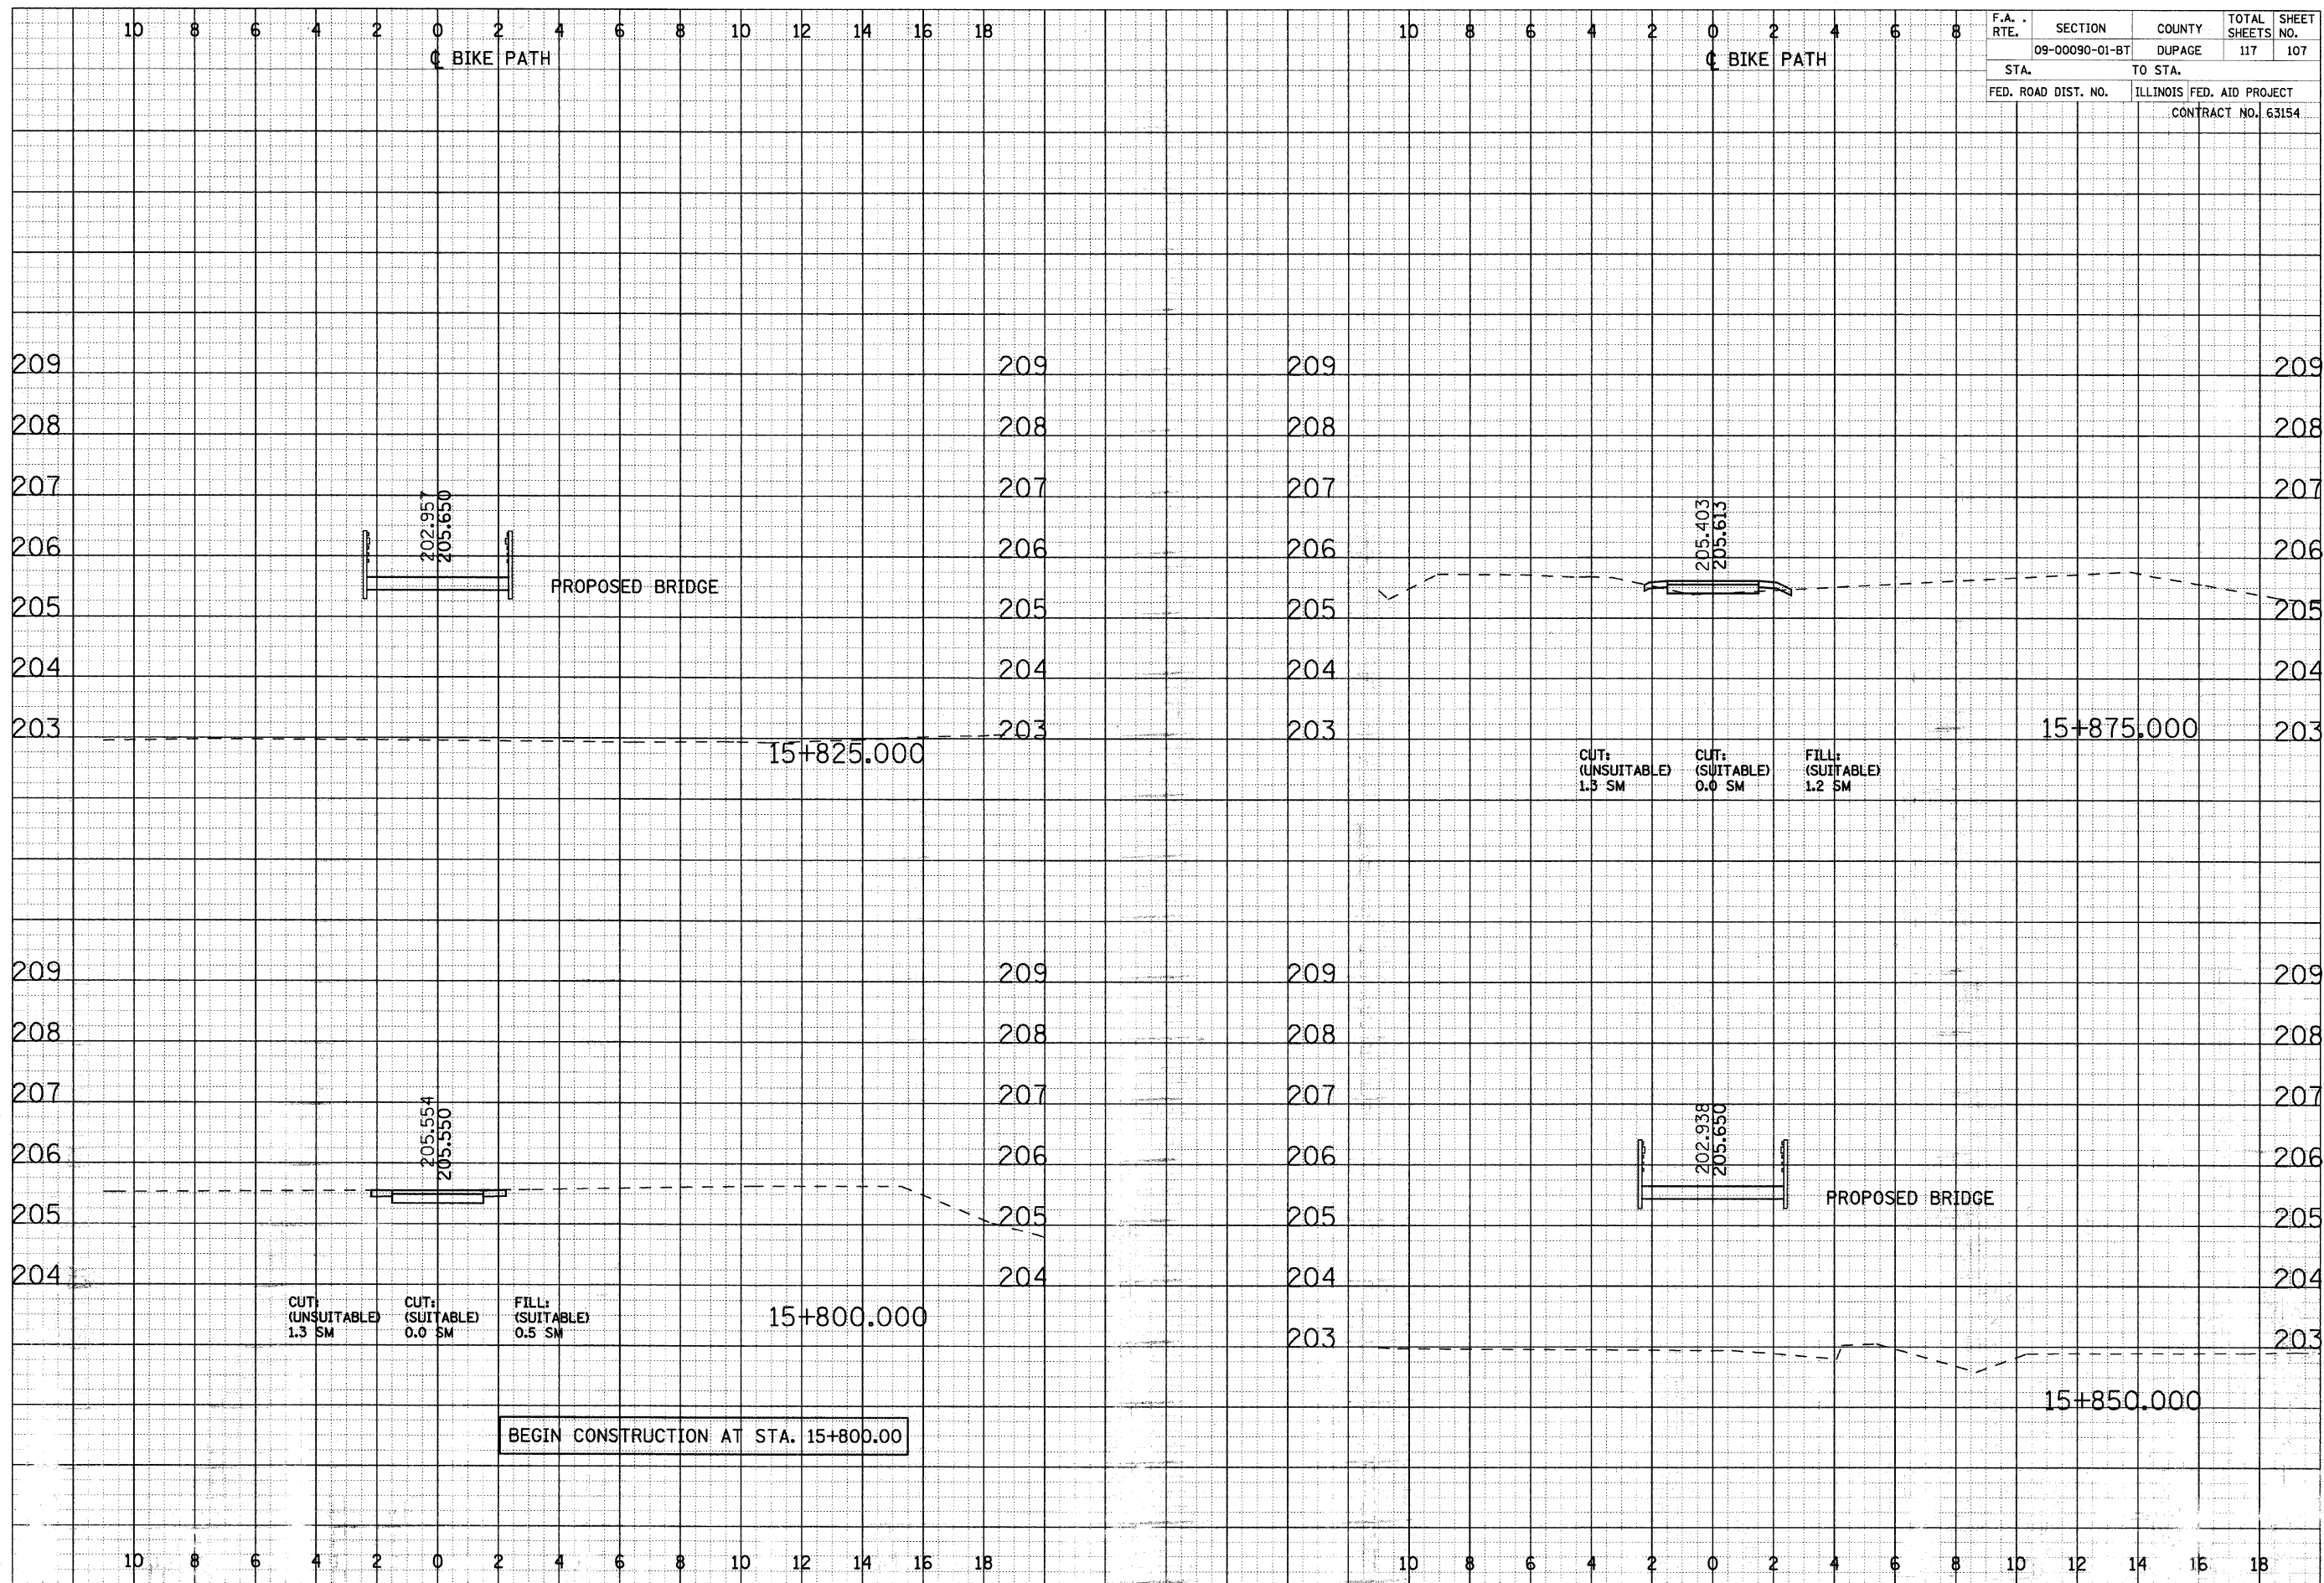

CROSS SECTIONS - NORTH AVE