


F.A. RTE.	SECTION	COUNTY	TOTAL SHEETS NO.
	09-00090-01-BT	DUPAGE	117 109
STA.	TO STA.		
FED. ROAD DIST. NO.	ILLINOIS	FED. AID PROJECT	CONTRACT NO. 63154

DATE	
BY	
SURVEY	
NOTE BOOK	
TEMPLATE	
AREAS	
CHECKED	
NO.	

DATE	
BY	
SURVEY	
NOTE BOOK	
TEMPLATE	
AREAS	
CHECKED	
NO.	

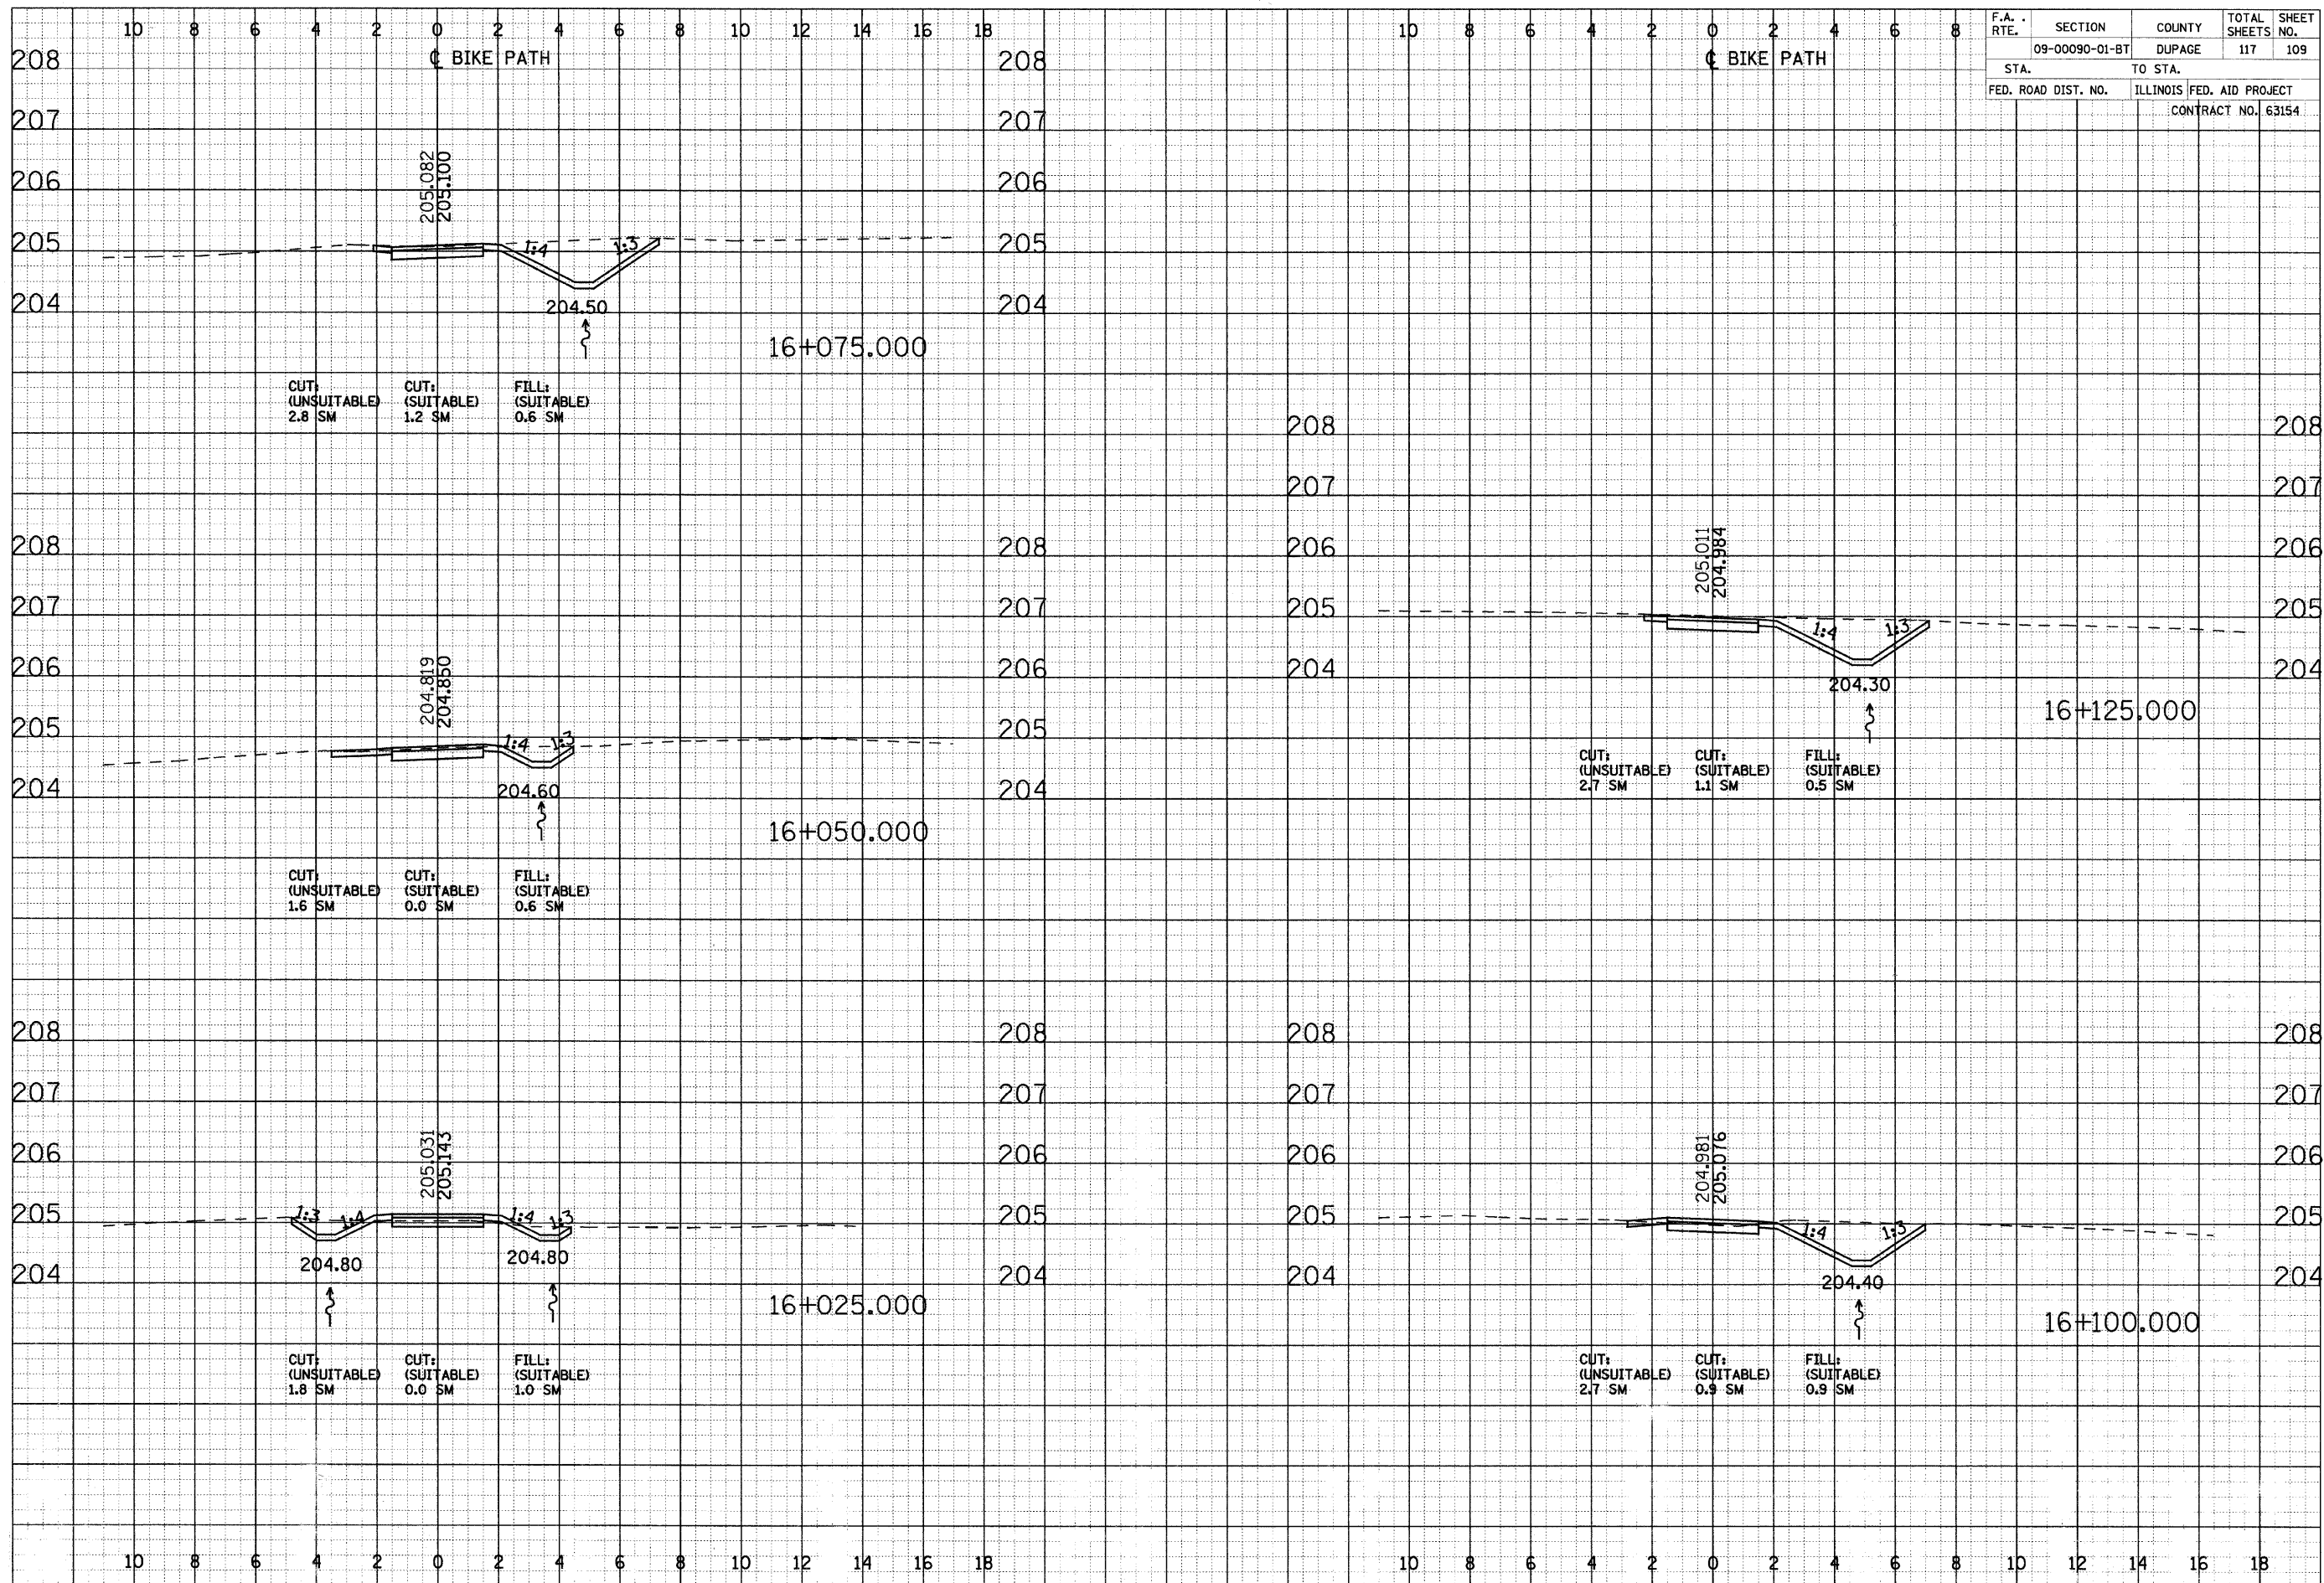

CROSS SECTIONS - NORTH AVE