
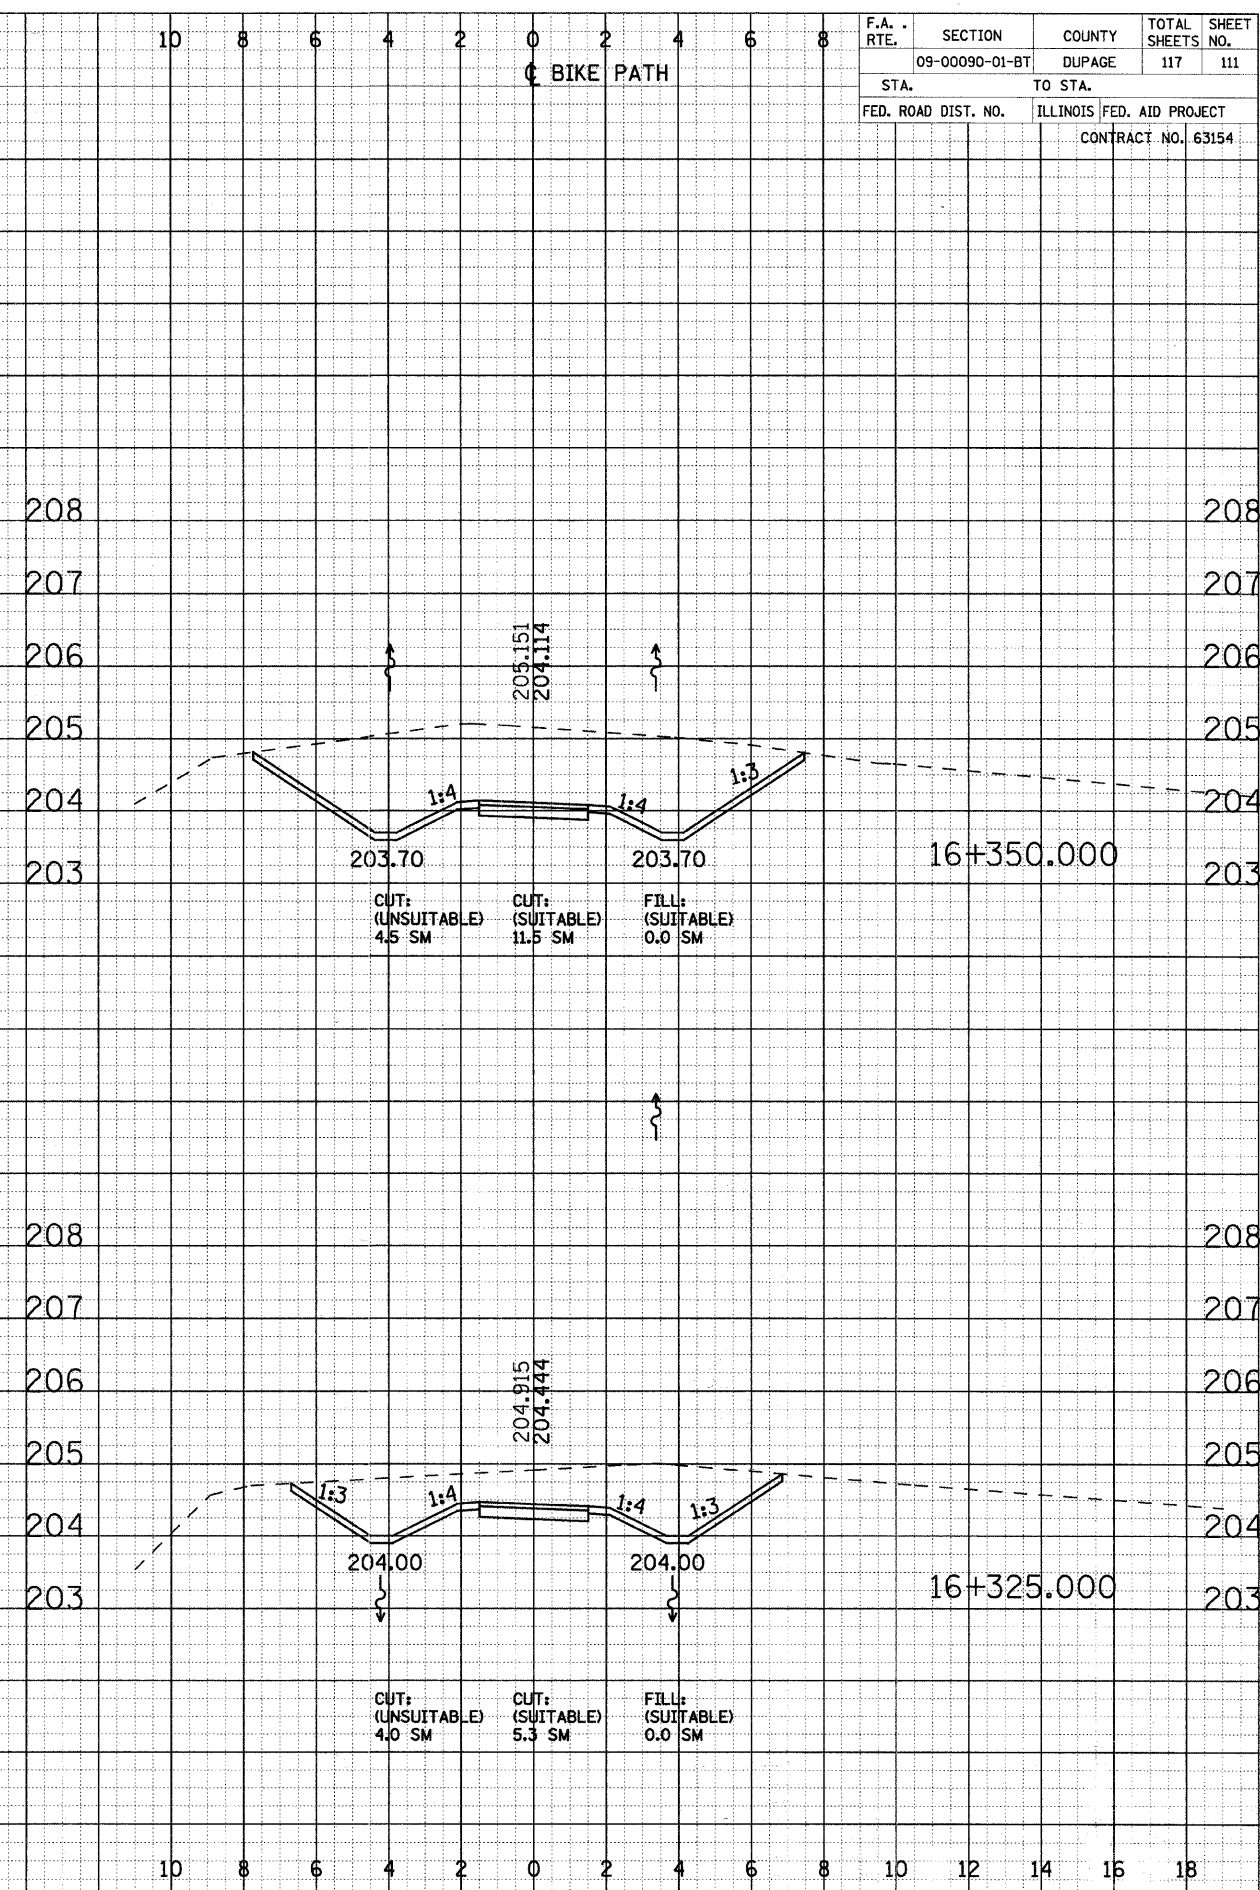


F.A. RTE.	SECTION	COUNTY	TOTAL SHEETS	SHEET NO.
	09-00090-01-BT	DUPAGE	117	111
STA.		TO STA.		
FED. ROAD DIST. NO.		ILLINOIS	FED. AID PROJECT	
		CONTRACT NO. 63154		

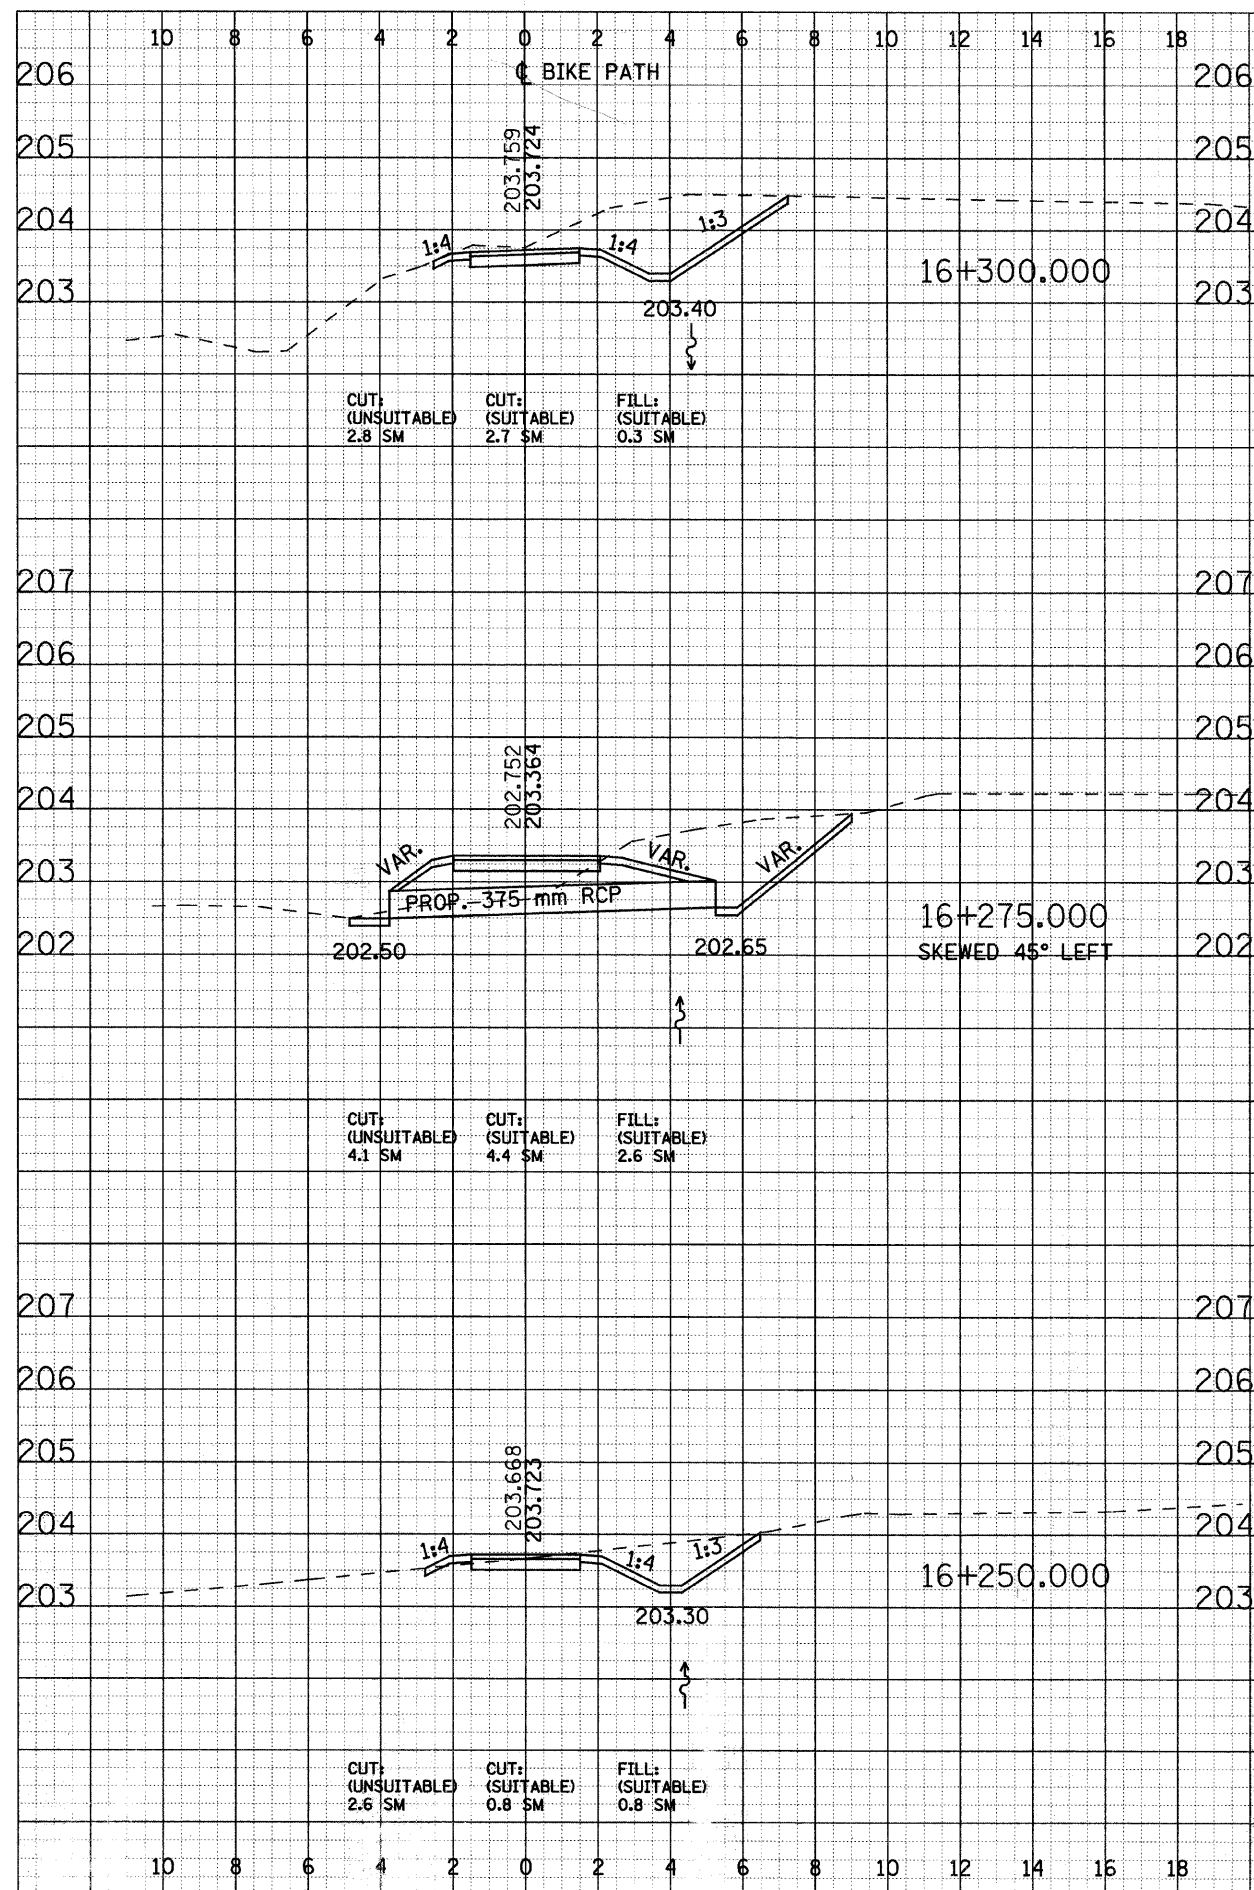

CROSS SECTIONS - NORTH AVE