


F.A. RTE.	SECTION	COUNTY	TOTAL SHEETS	SHEET NO.
	09-00090-01-BT	DUPAGE	117	112
STA.		TO STA.		
FED. ROAD DIST. NO.		ILLINOIS	FED. AID PROJECT	
		CONTRACT NO. 63154		

DATE	
BY	
SURVEYED	
NOTED	
TEMP. DATE	
AREAS	
CHECKED	
NO.	

DATE	
BY	
SURVEYED	
NOTED	
TEMP. DATE	
AREAS	
CHECKED	
NO.	

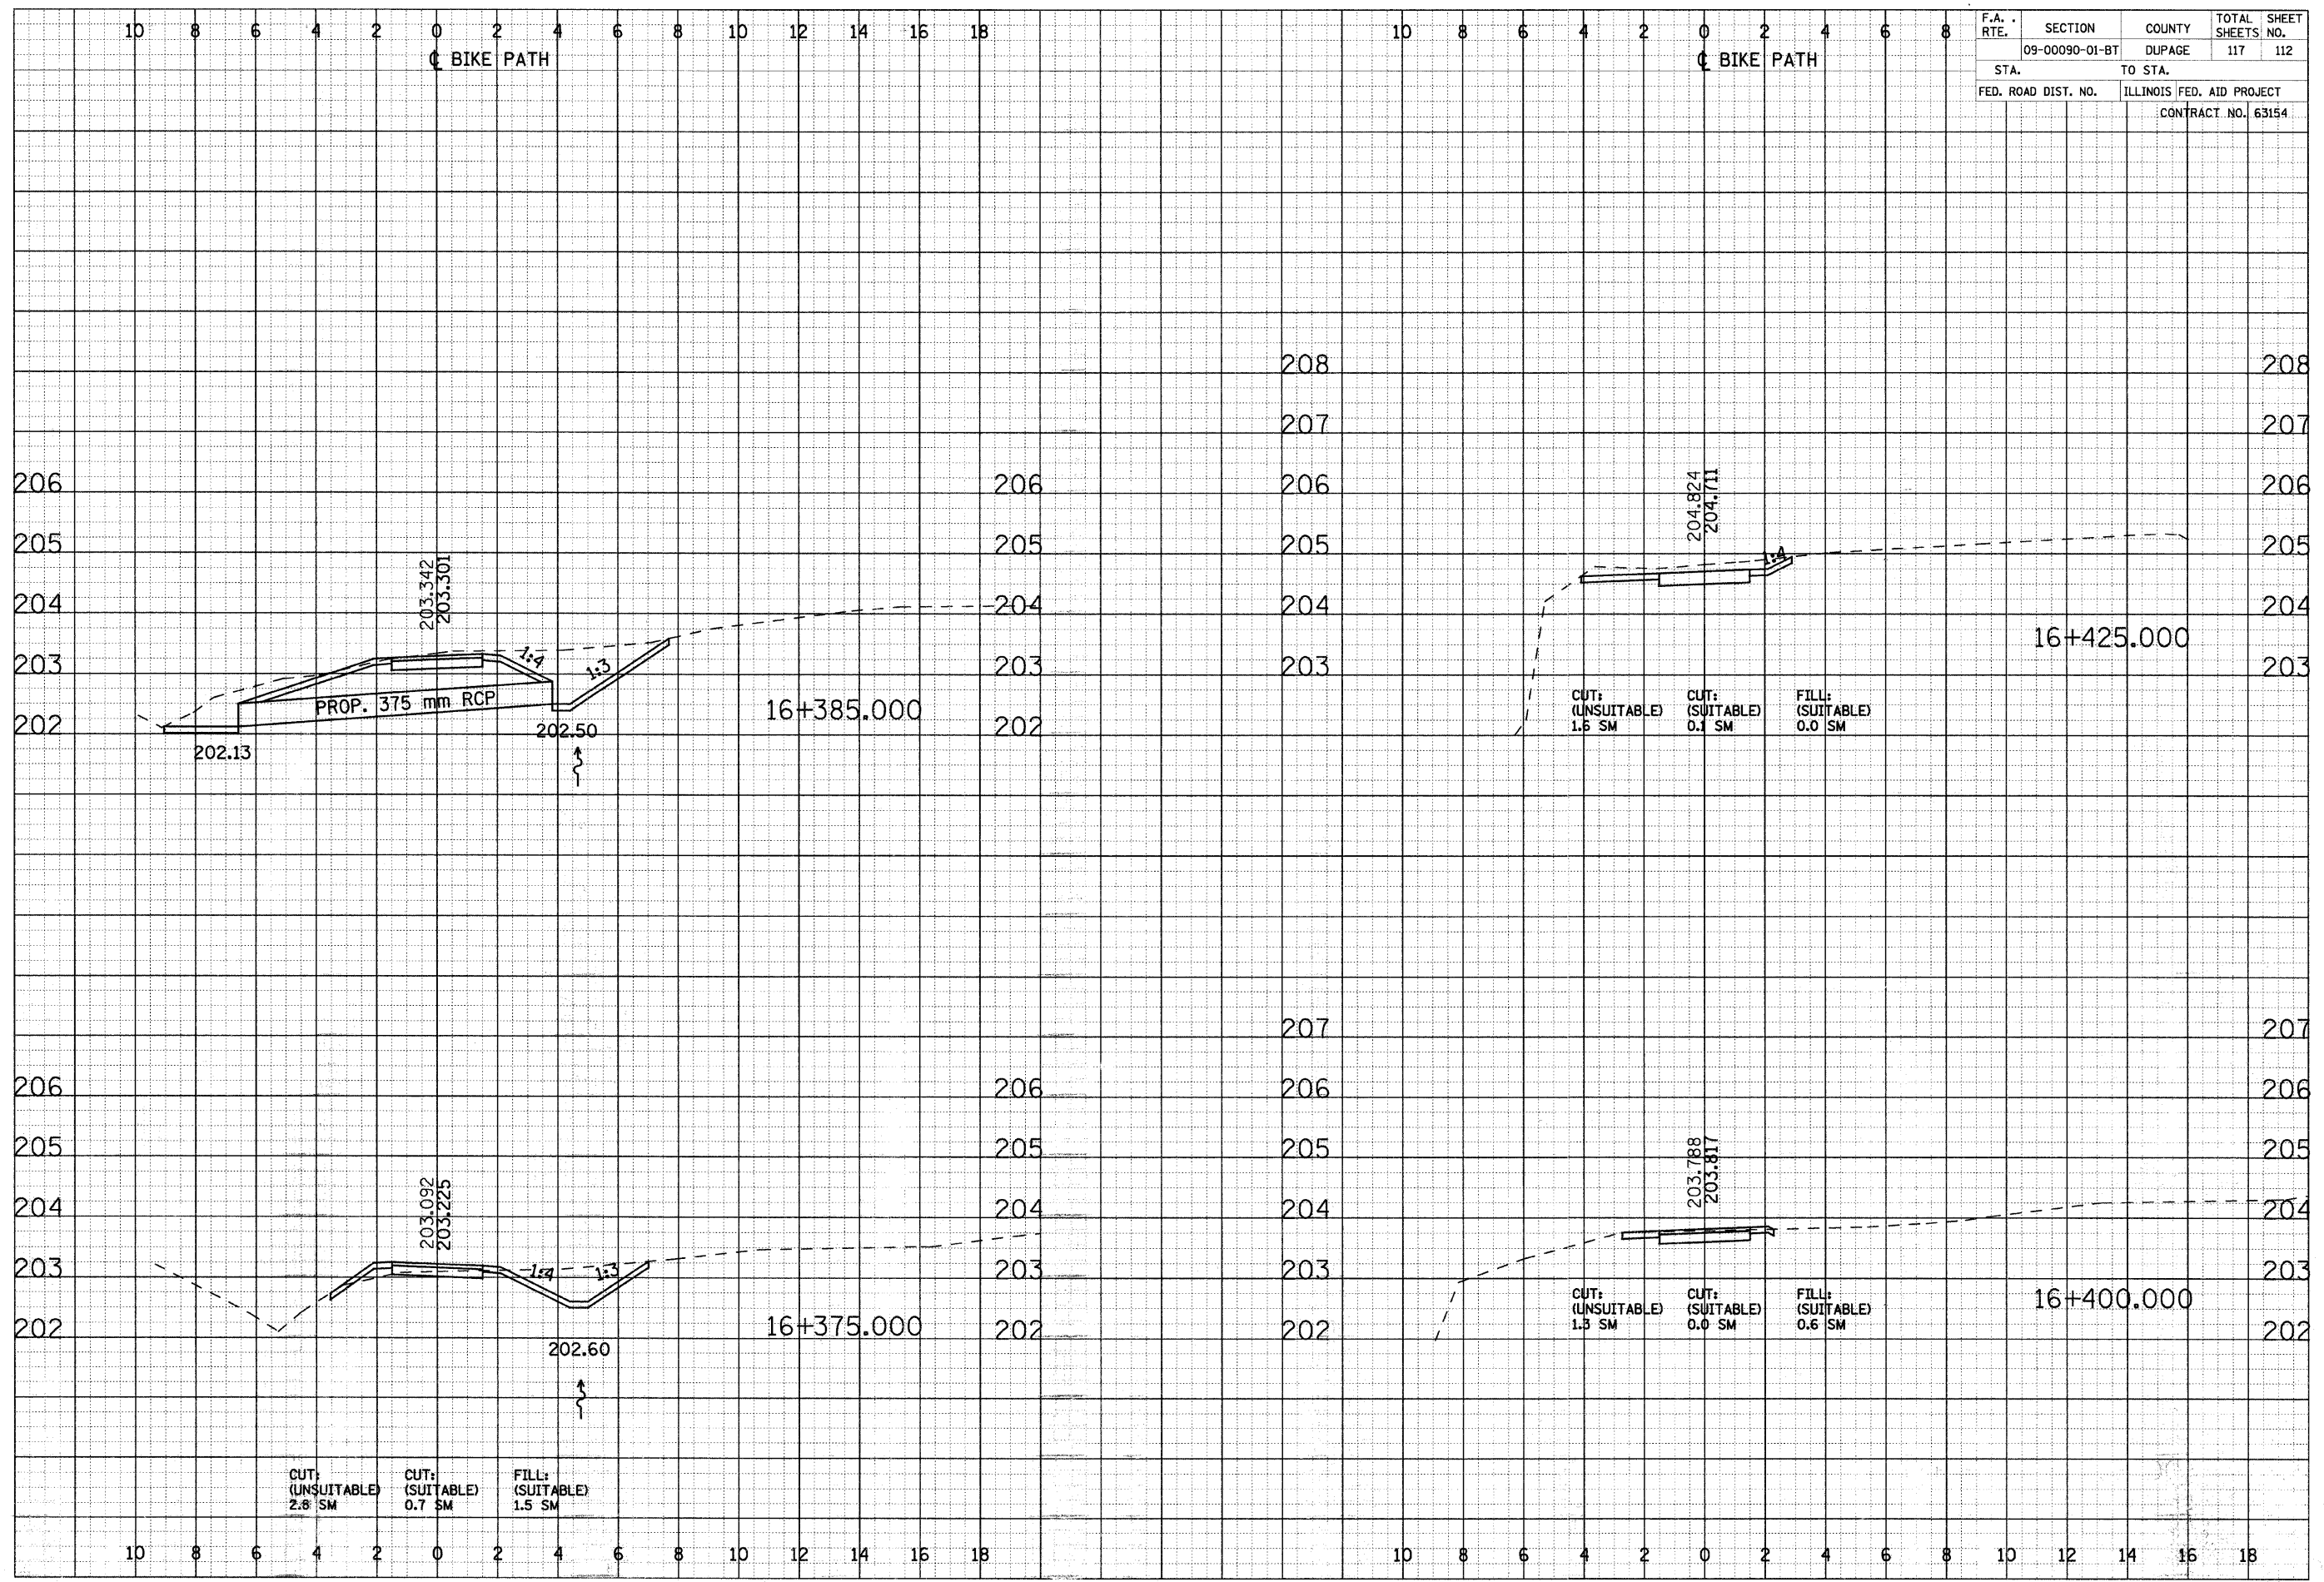

CROSS SECTIONS - NORTH AVE