
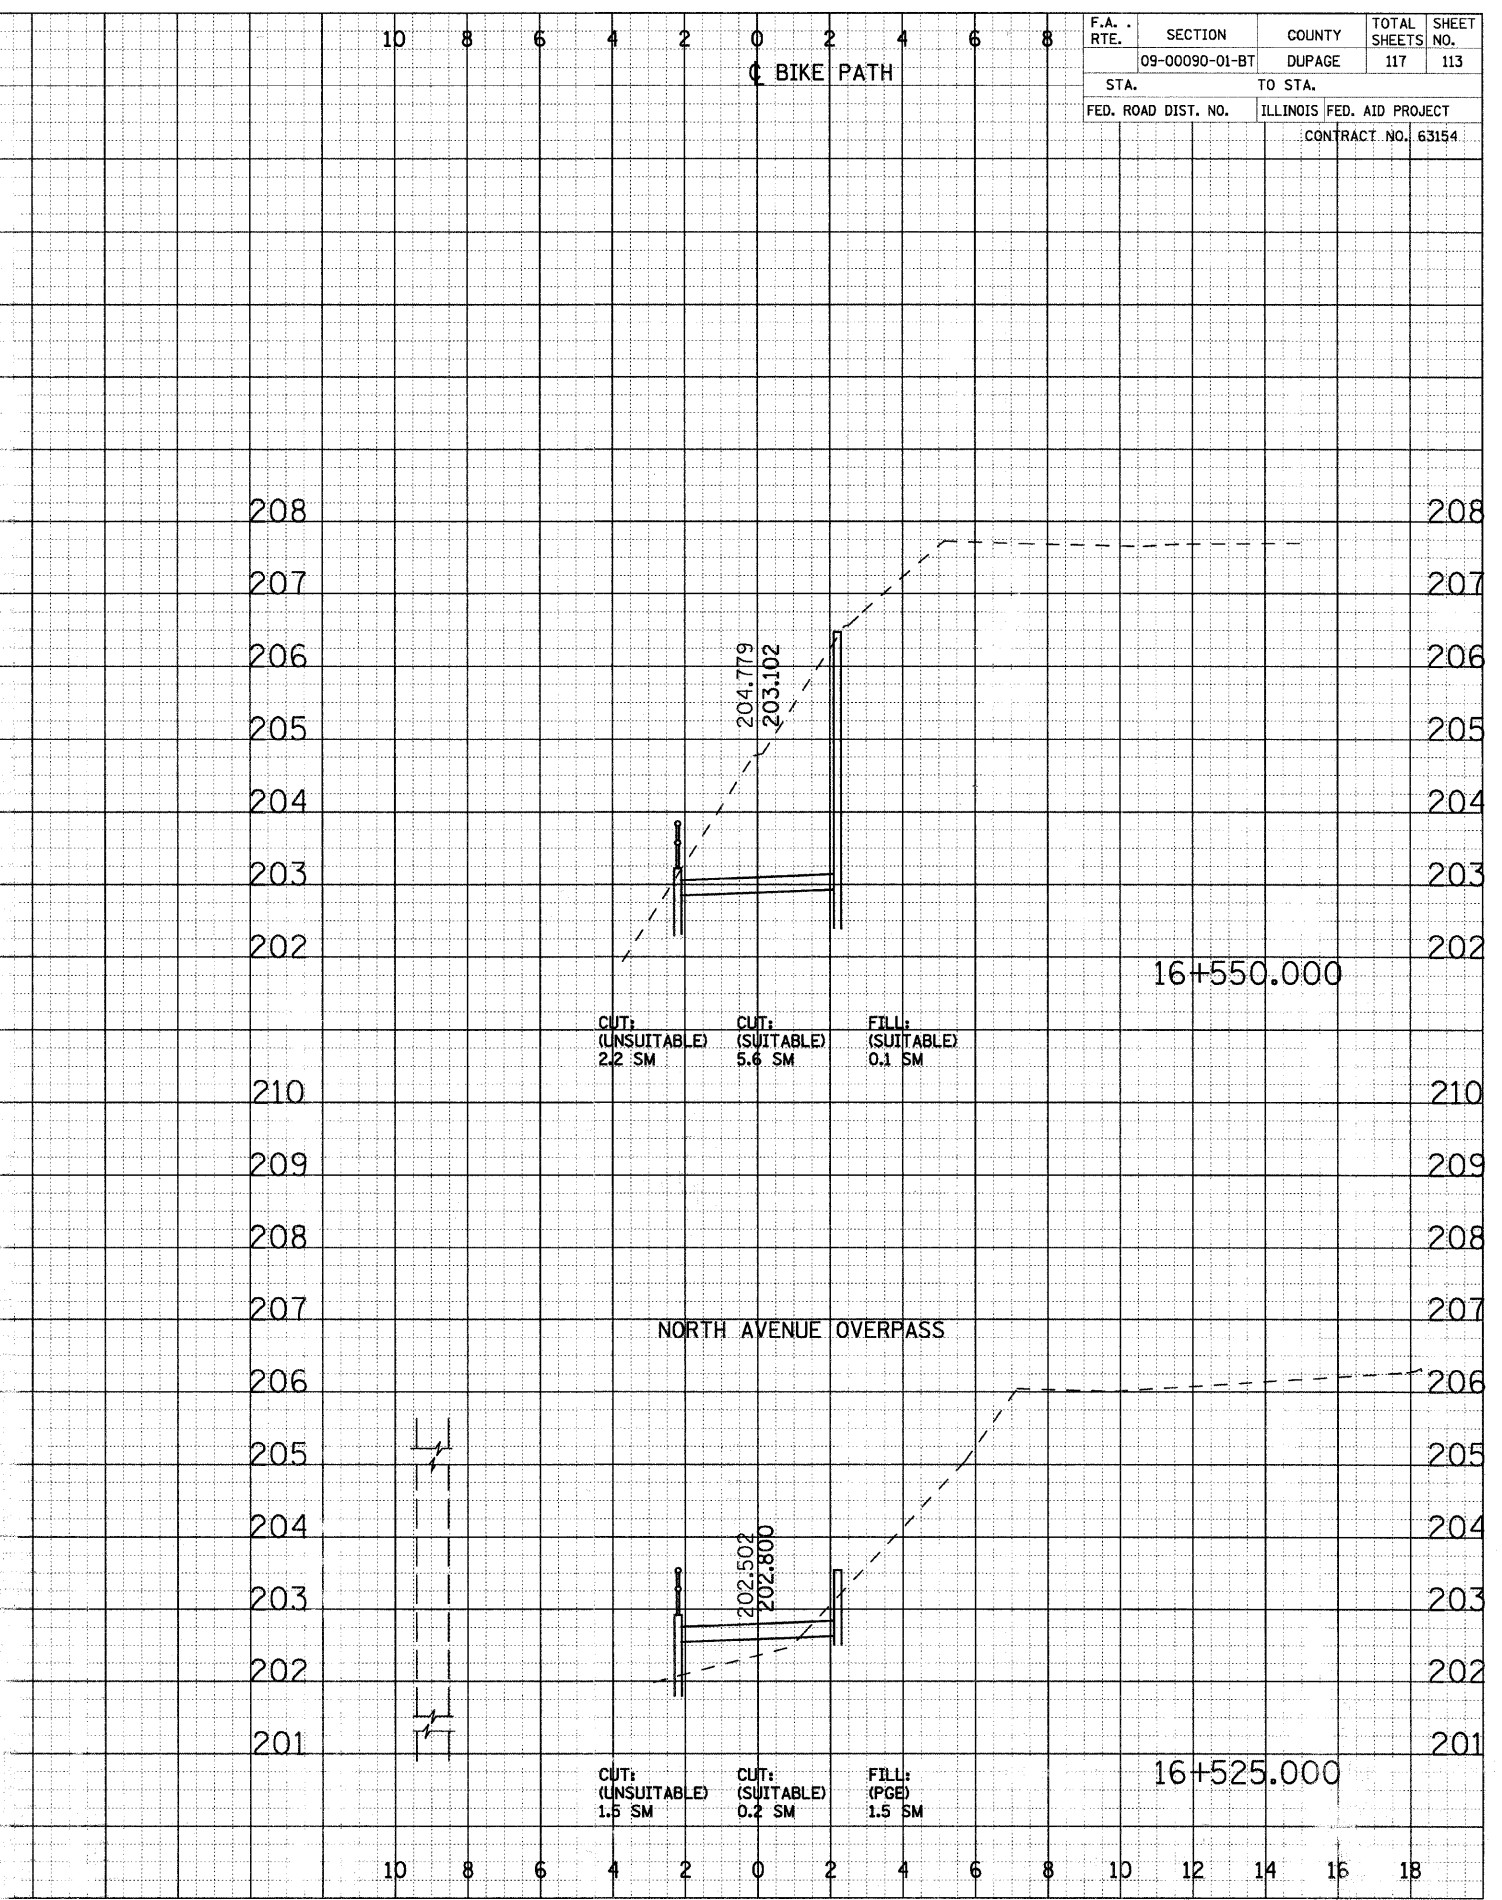


F.A. RTE.	SECTION	COUNTY	TOTAL SHEETS	SHEET NO.
	09-00090-01-BT	DUPAGE	117	113
STA.	TO STA.			
FED. ROAD DIST. NO.	ILLINOIS FED. AID PROJECT			
	CONTRACT NO. 63154			

DATE	
BY	
SURVEYED	
NOTED	
TEMP	
AREAS	
CHECKED	
NO.	

DATE	
BY	
SURVEYED	
NOTED	
TEMP	
AREAS	
CHECKED	
NO.	

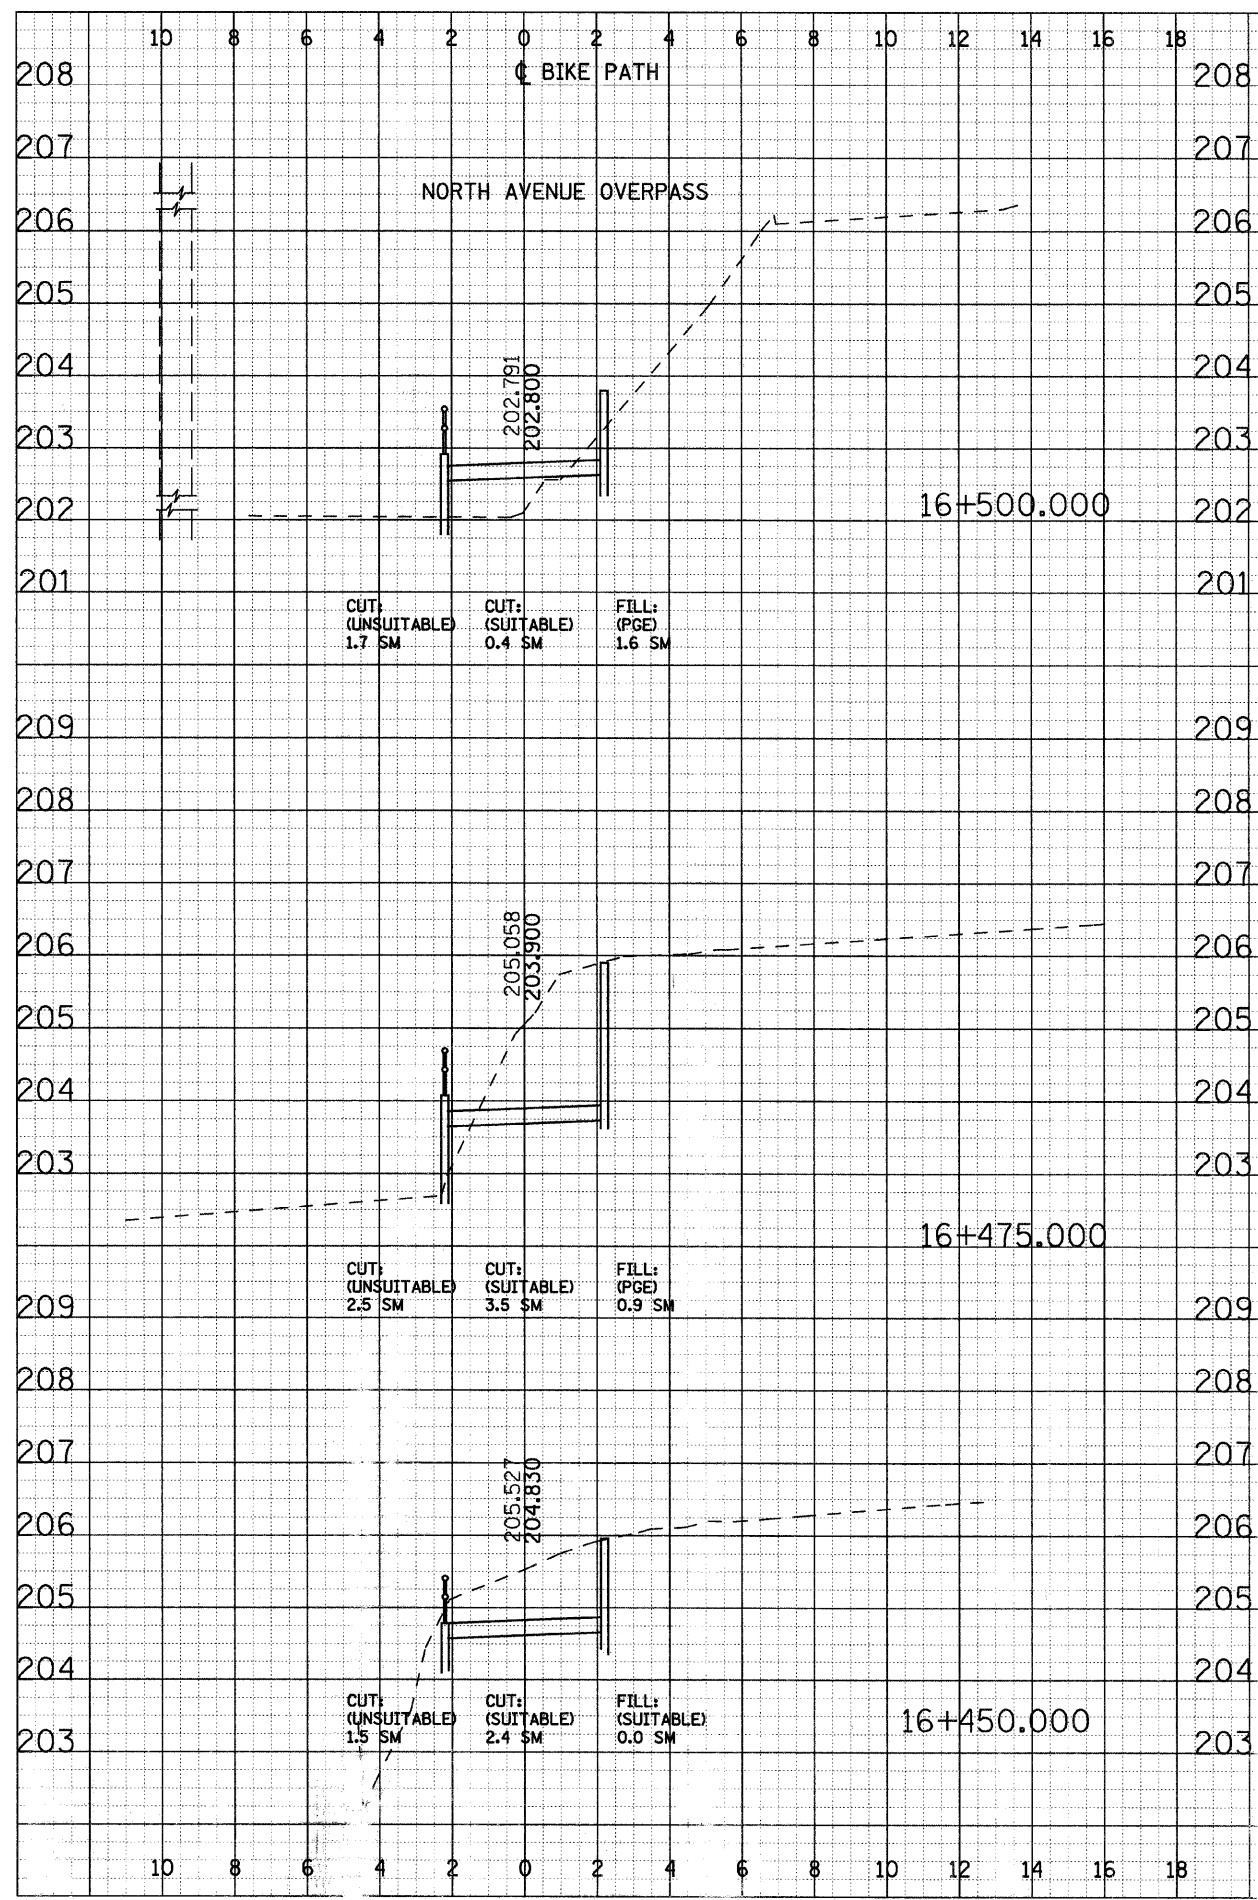

CROSS SECTIONS - NORTH AVE