


F.A. RTE.	SECTION	COUNTY	TOTAL SHEET
	09-00090-01-BT	DUPAGE	SHEETS NO.
STA.	TO STA.		
FED. ROAD DIST. NO.	ILLINOIS	FED. AID PROJECT	
		CONTRACT NO. 63154	

DATE	
BY	
SURVEYED	
TEMPLATE	
NOTE BOOK	
AREAS CHECKED	
NO.	

DATE	
BY	
SURVEYED	
TEMPLATE	
NOTE BOOK	
AREAS CHECKED	
NO.	

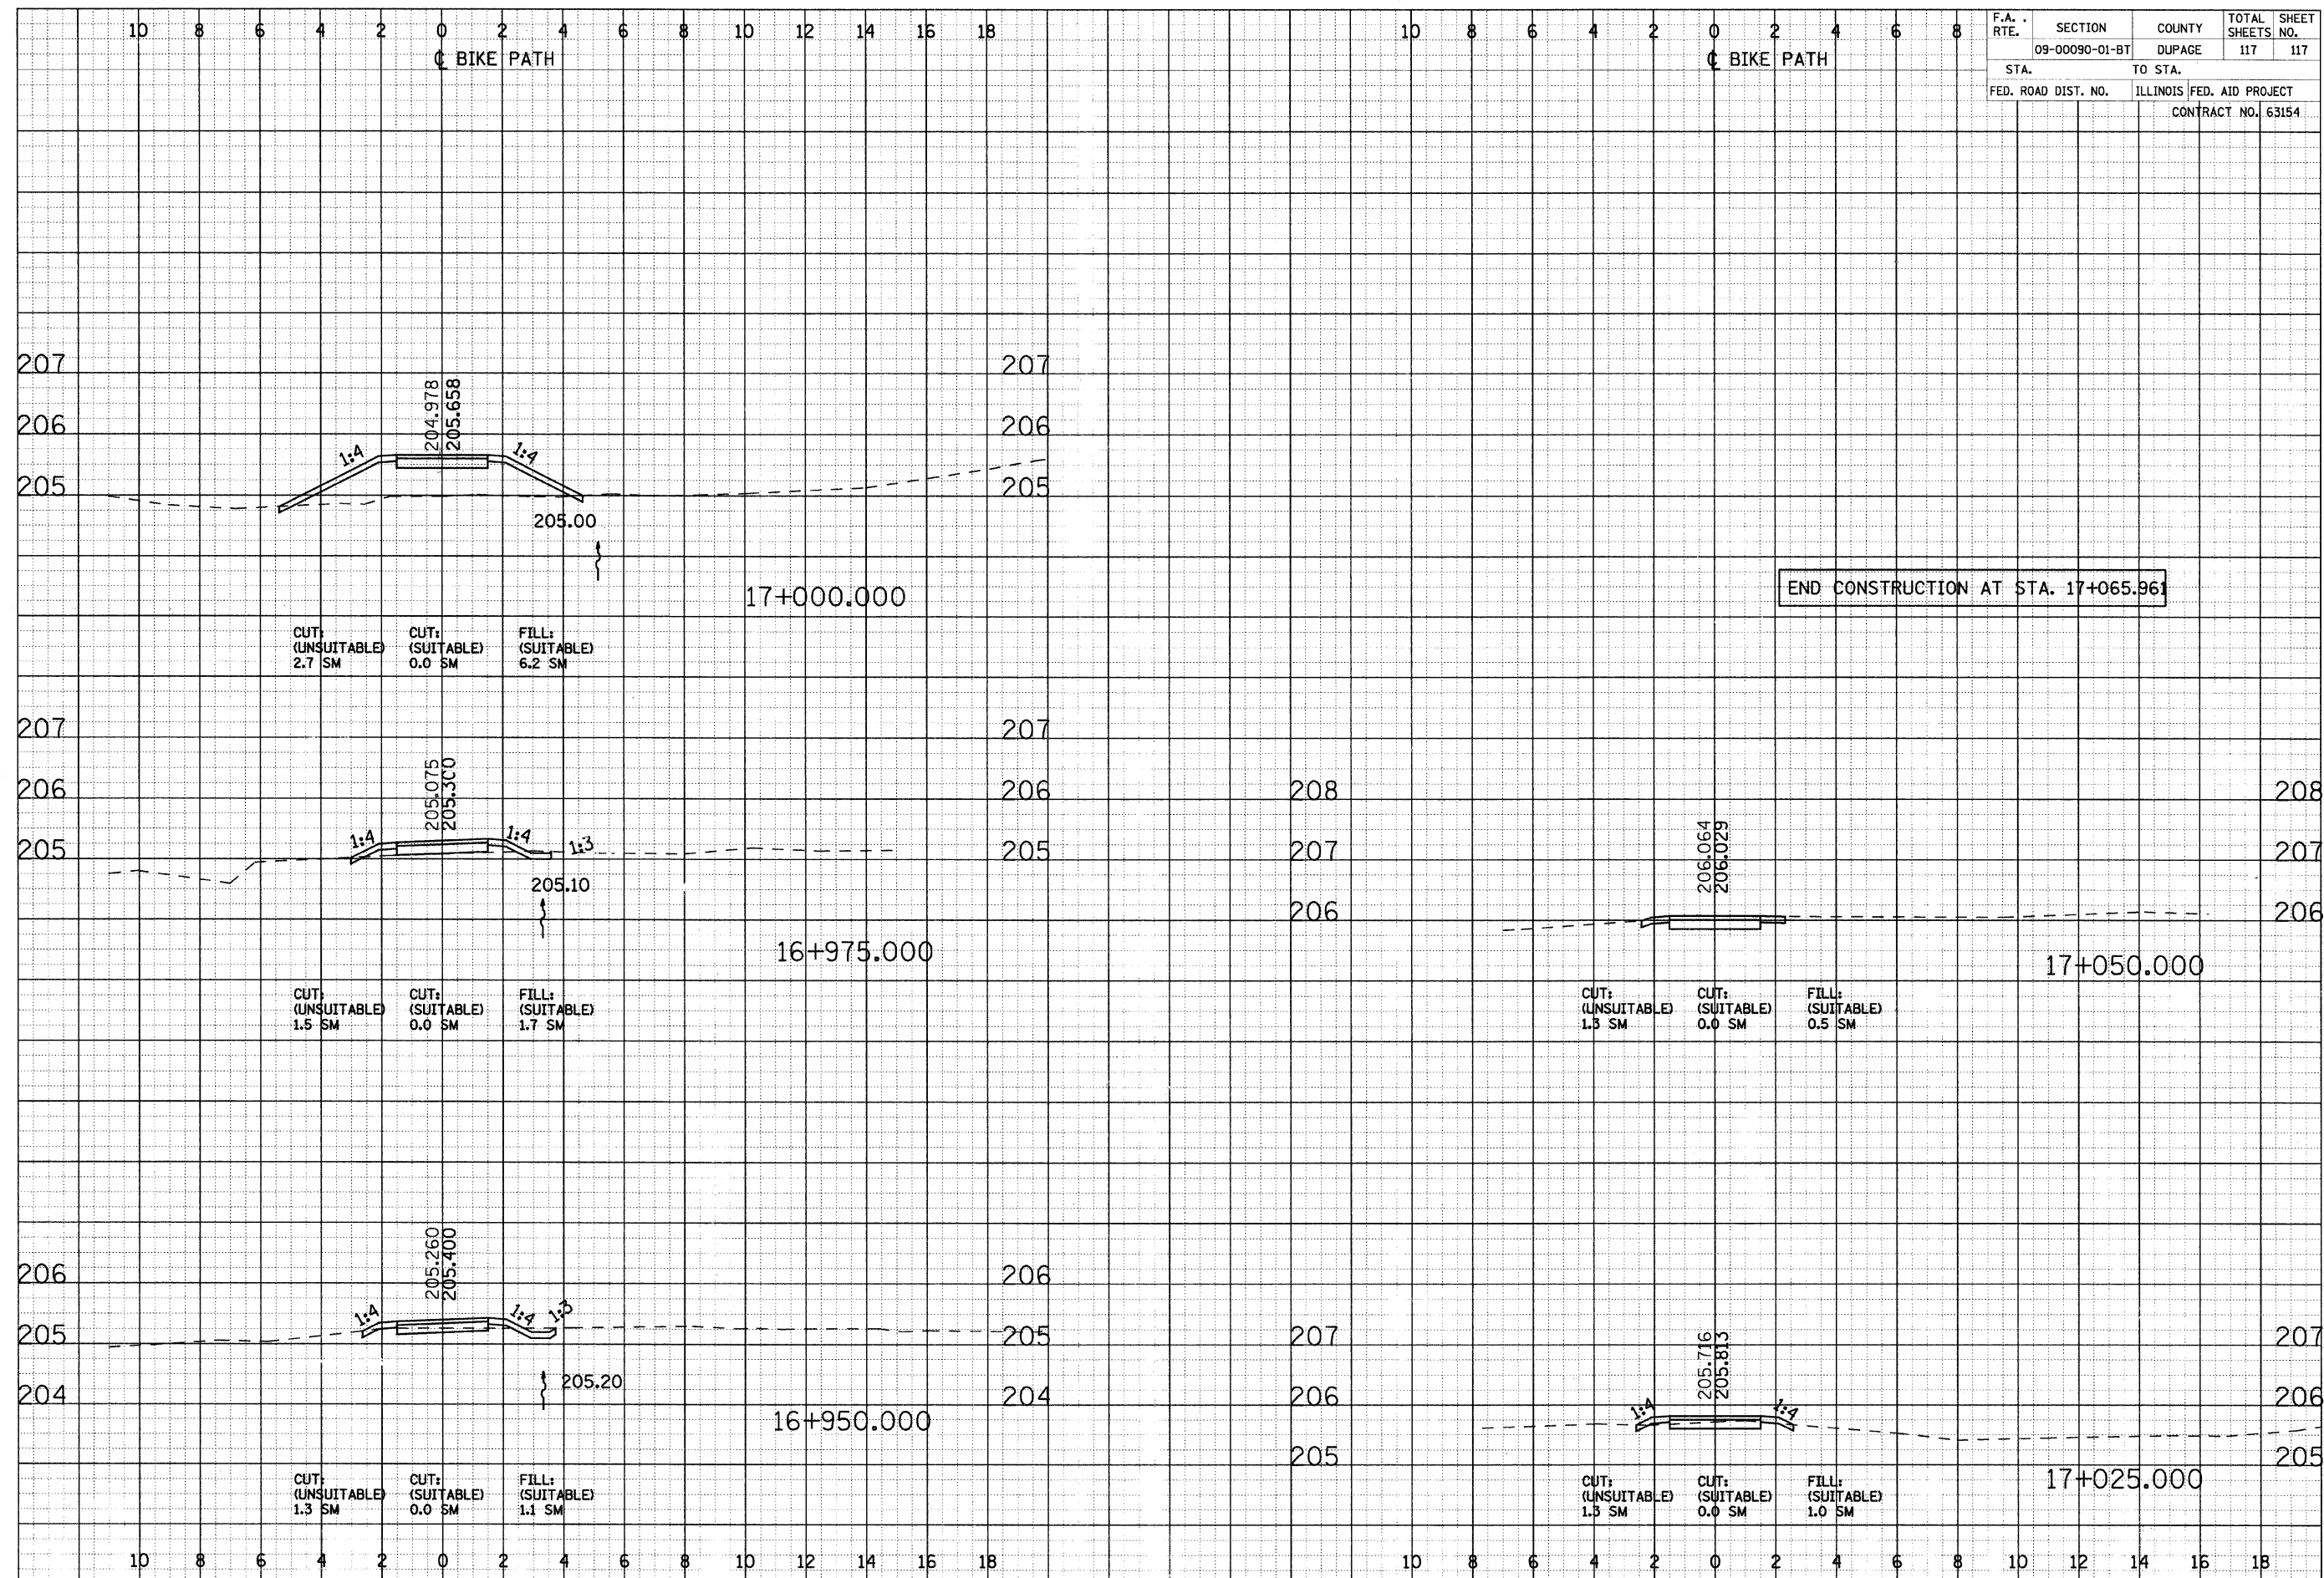

CROSS SECTIONS - NORTH AVE