
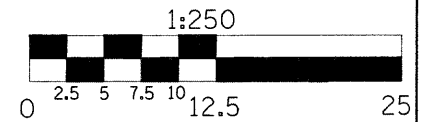
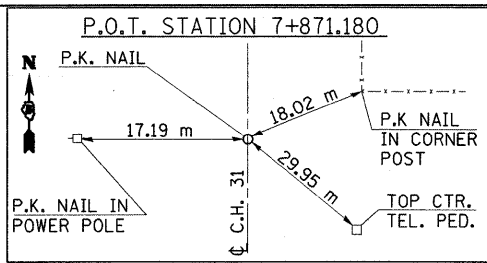



SEC. 4, T11N, R7E, 3RD. P.M.

CONTRACT NO. 74172

F.A.S. RTE.	SECTION	COUNTY	TOTAL SHEETS	SHEET NO.
	28BR	COLES	21	8
STA. 7+675.000		TO STA. 7+750.000		
FED. ROAD DIST. NO.		ILLINOIS FED. AID PROJECT		
F.A.S. 674 (C.H. 31)				

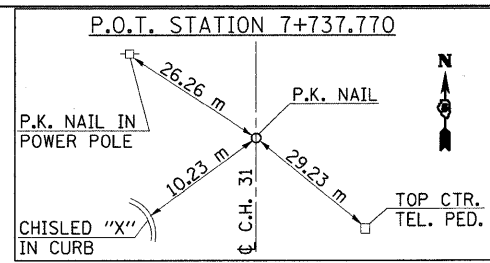

DATE	BY

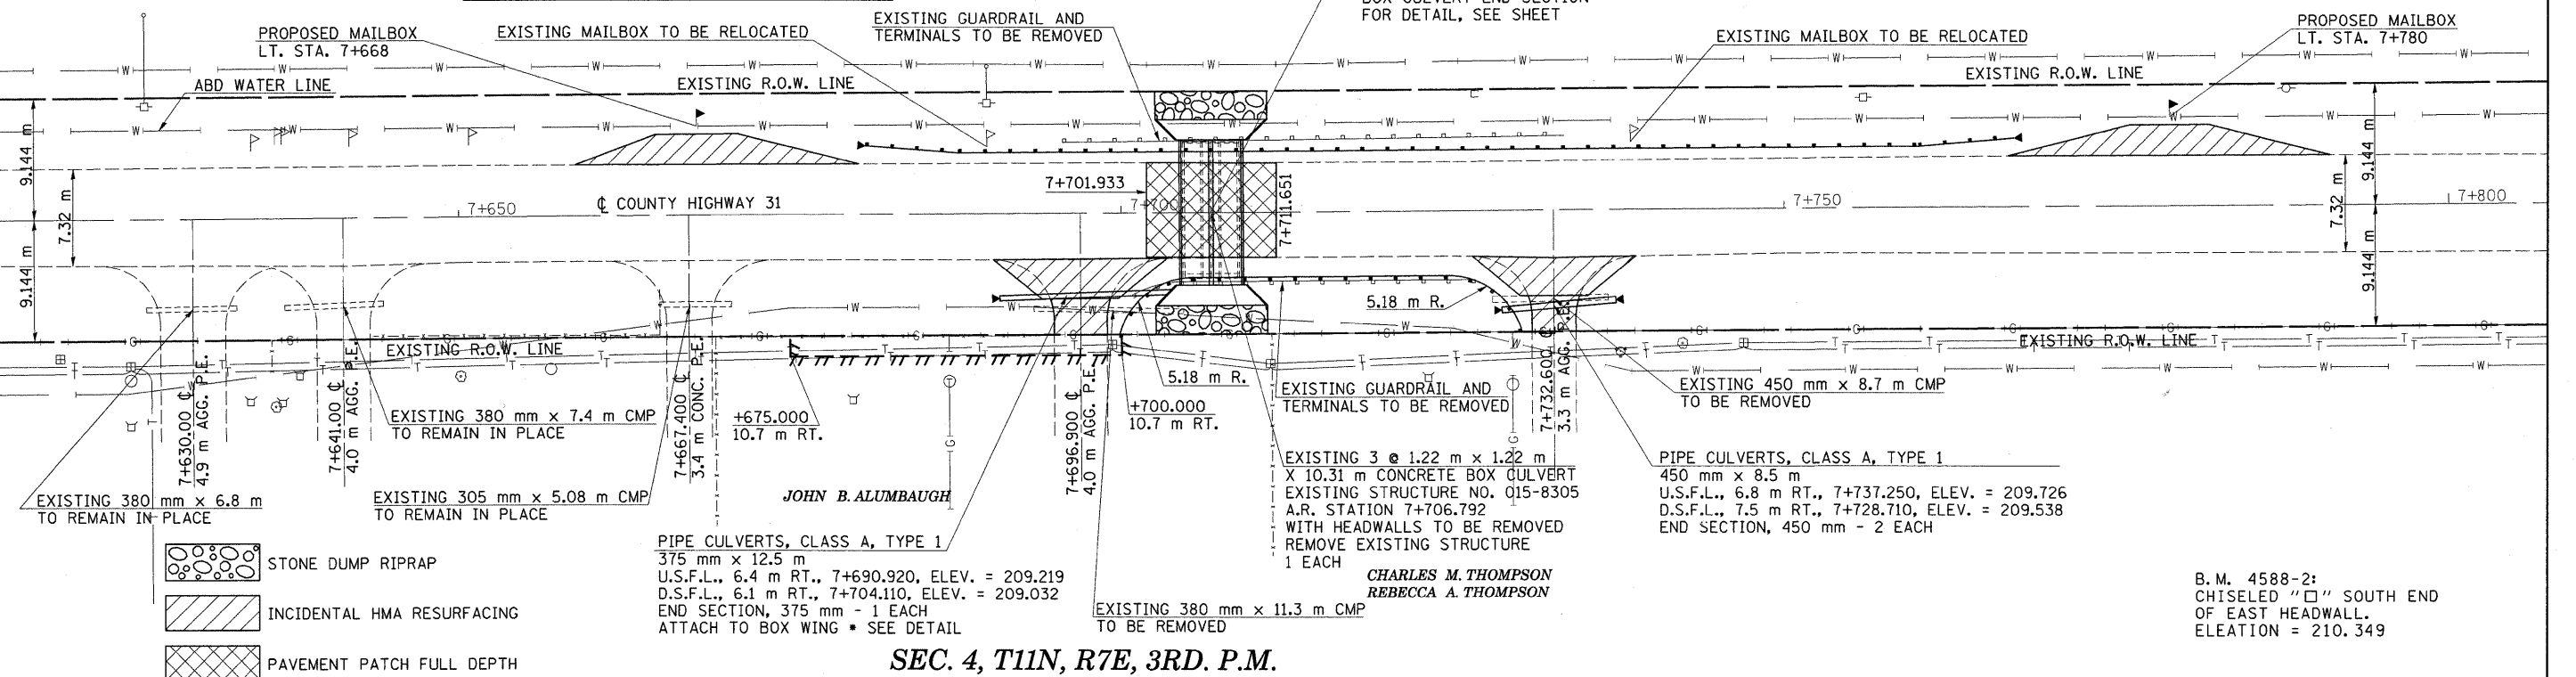

SEC. 4, T11N, R7E, 3RD. P.M.

DATE	BY

