


p:\00f.iles\00024\dhumbert\crosssections\csi5e01.dgn

| | |
|-----------|--|
| DATE | |
| BY | |
| SURVEYED | |
| PLOTTED | |
| NOTE BOOK | |
| AREAS | |
| CHECKED | |
| NO. | |

| | |
|-----------|--|
| DATE | |
| BY | |
| SURVEYED | |
| PLOTTED | |
| NOTE BOOK | |
| AREAS | |
| CHECKED | |
| NO. | |

| F.A.P. RTE. | SECTION | COUNTY | TOTAL SHEETS | SHEET NO. |
|---------------------|----------|------------------|--------------|-----------|
| 60-15-1, 60-15HB-1 | | MADISON | 238 | 178 |
| STA. TO STA. | | | | |
| FED. ROAD DIST. NO. | ILLINOIS | FED. AID PROJECT | | |
| CONTRACT NO. 76635 | | | | |

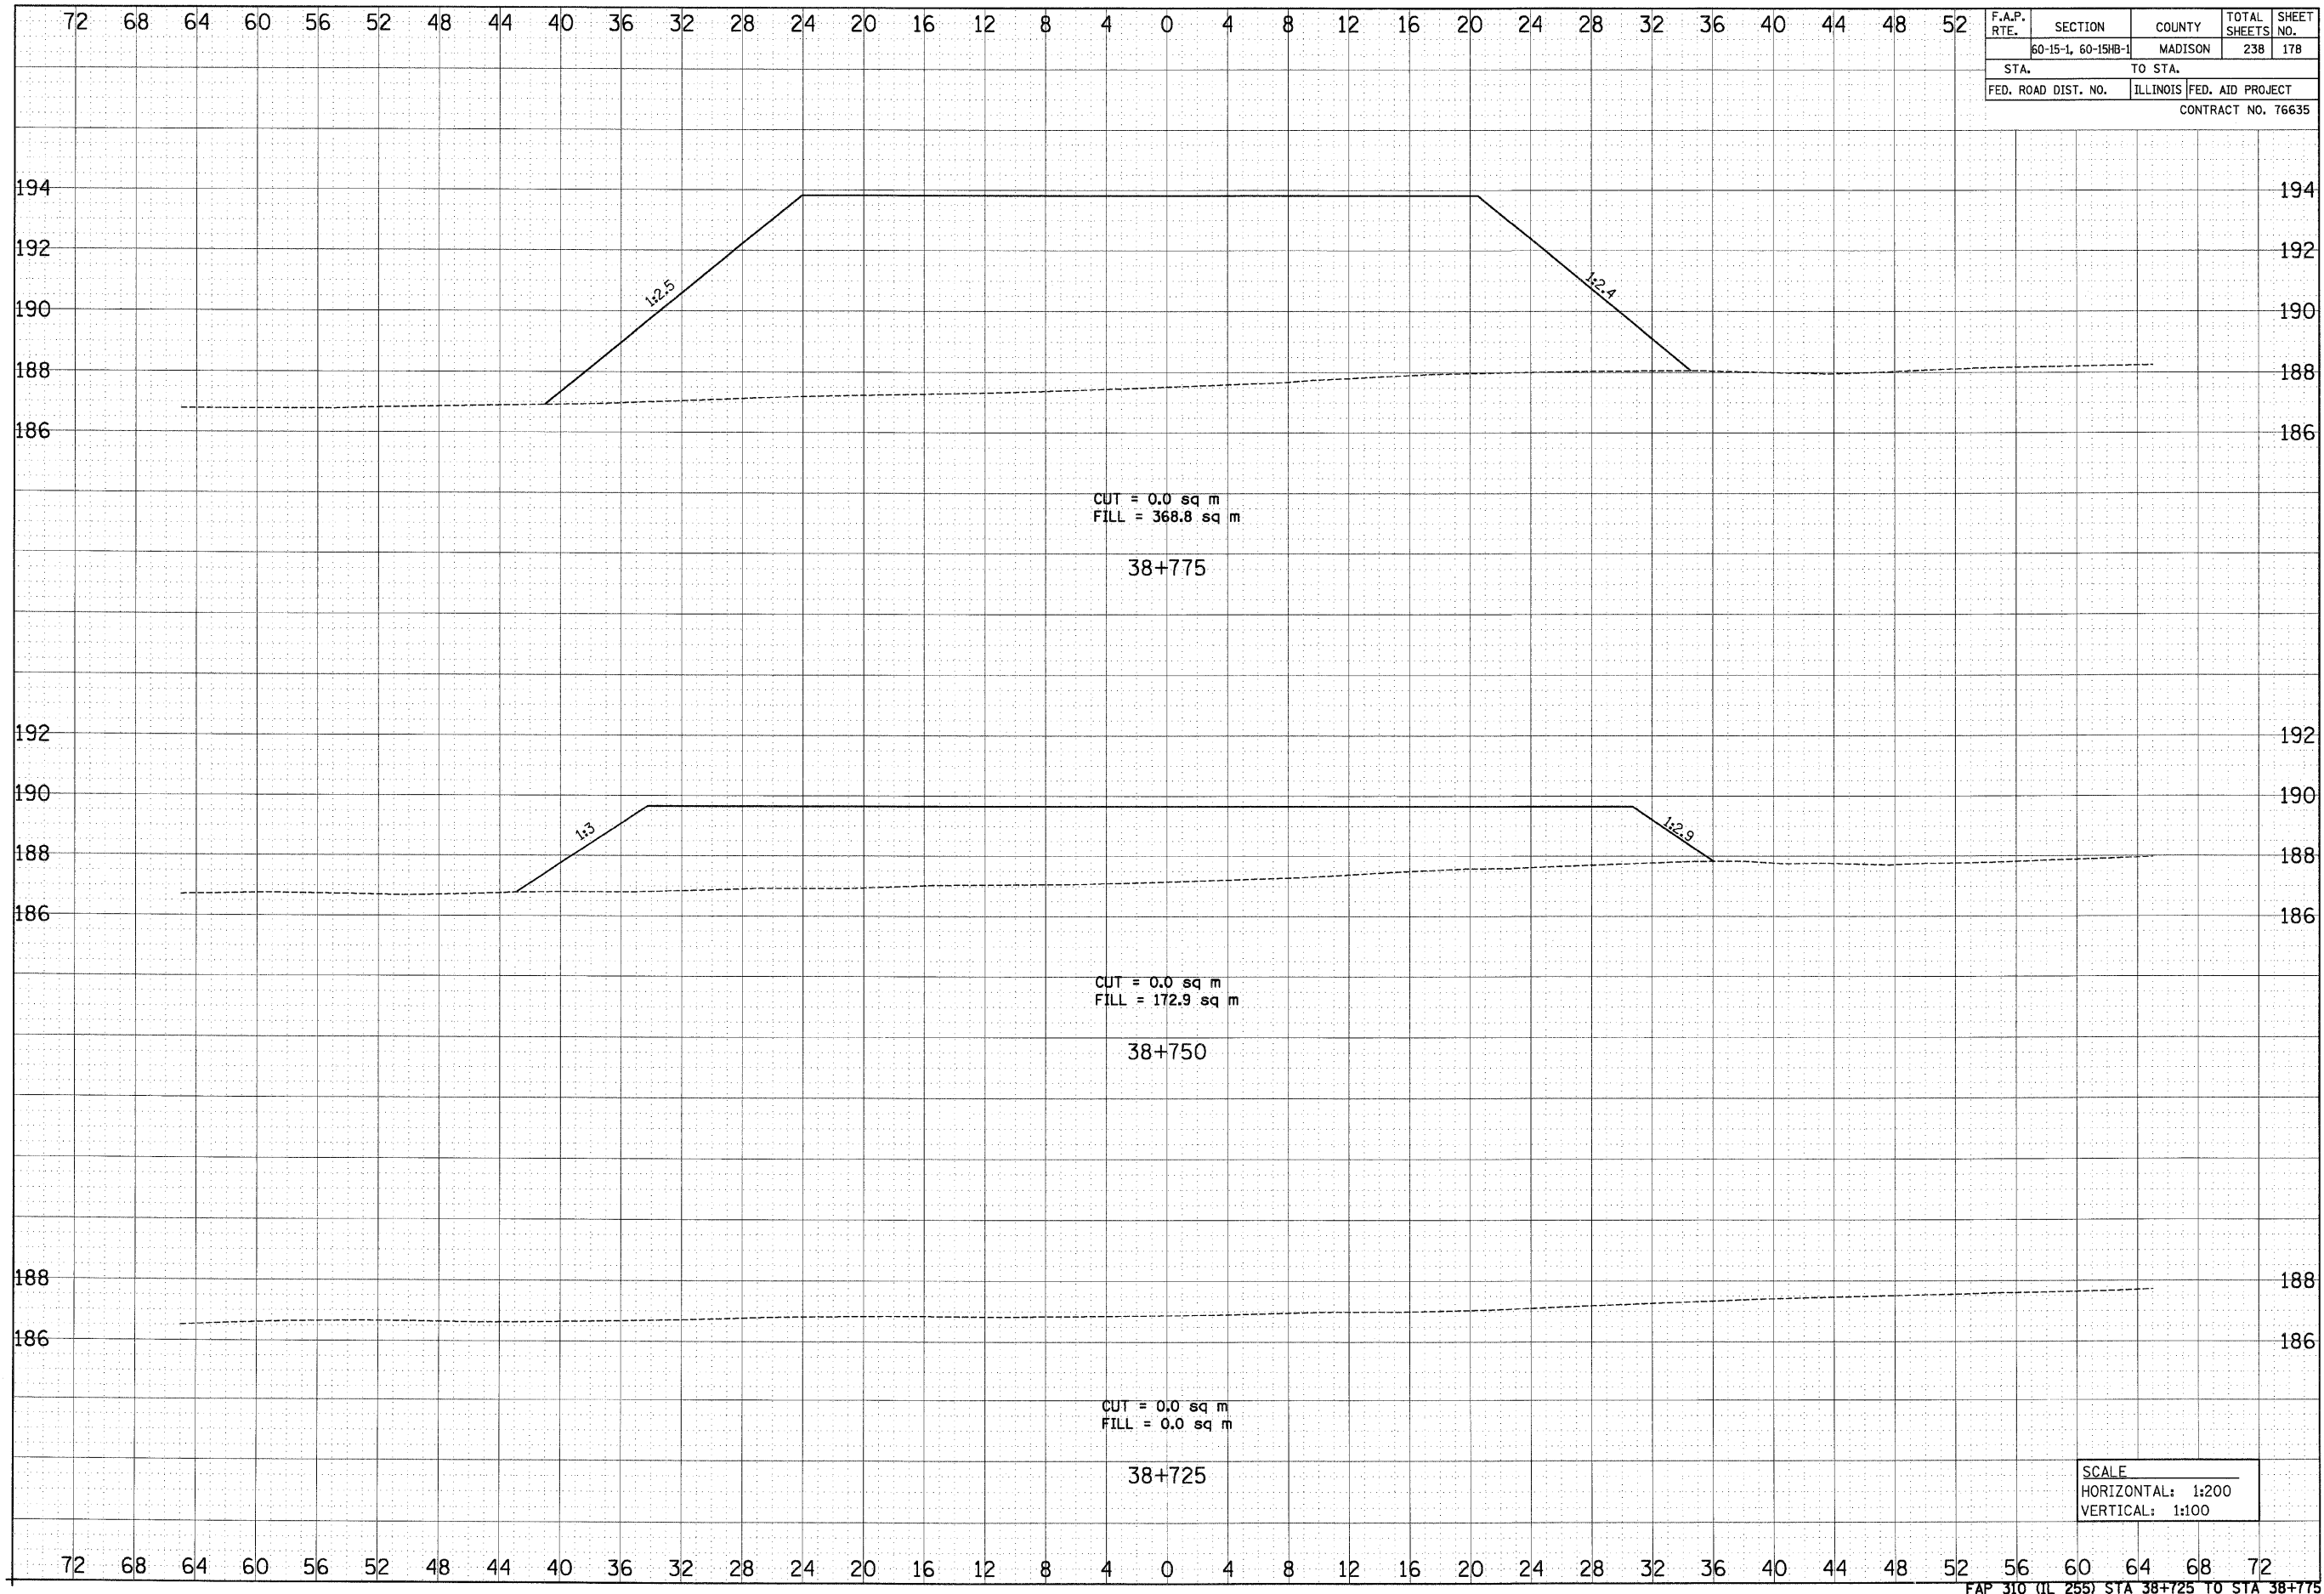

CUT = 0.0 sq m
 FILL = 368.8 sq m
 38+775

CUT = 0.0 sq m
 FILL = 172.9 sq m
 38+750

CUT = 0.0 sq m
 FILL = 0.0 sq m
 38+725

SCALE
 HORIZONTAL: 1:200
 VERTICAL: 1:100