


DATE	
BY	
FINAL SURVEY	
SURVEYED	
PLOTTED	
NOTE BOOK	
NO.	
AREAS CHECKED	

DATE	
BY	
ORIGINAL SURVEY	
SURVEYED	
PLOTTED	
NOTE BOOK	
NO.	
AREAS CHECKED	

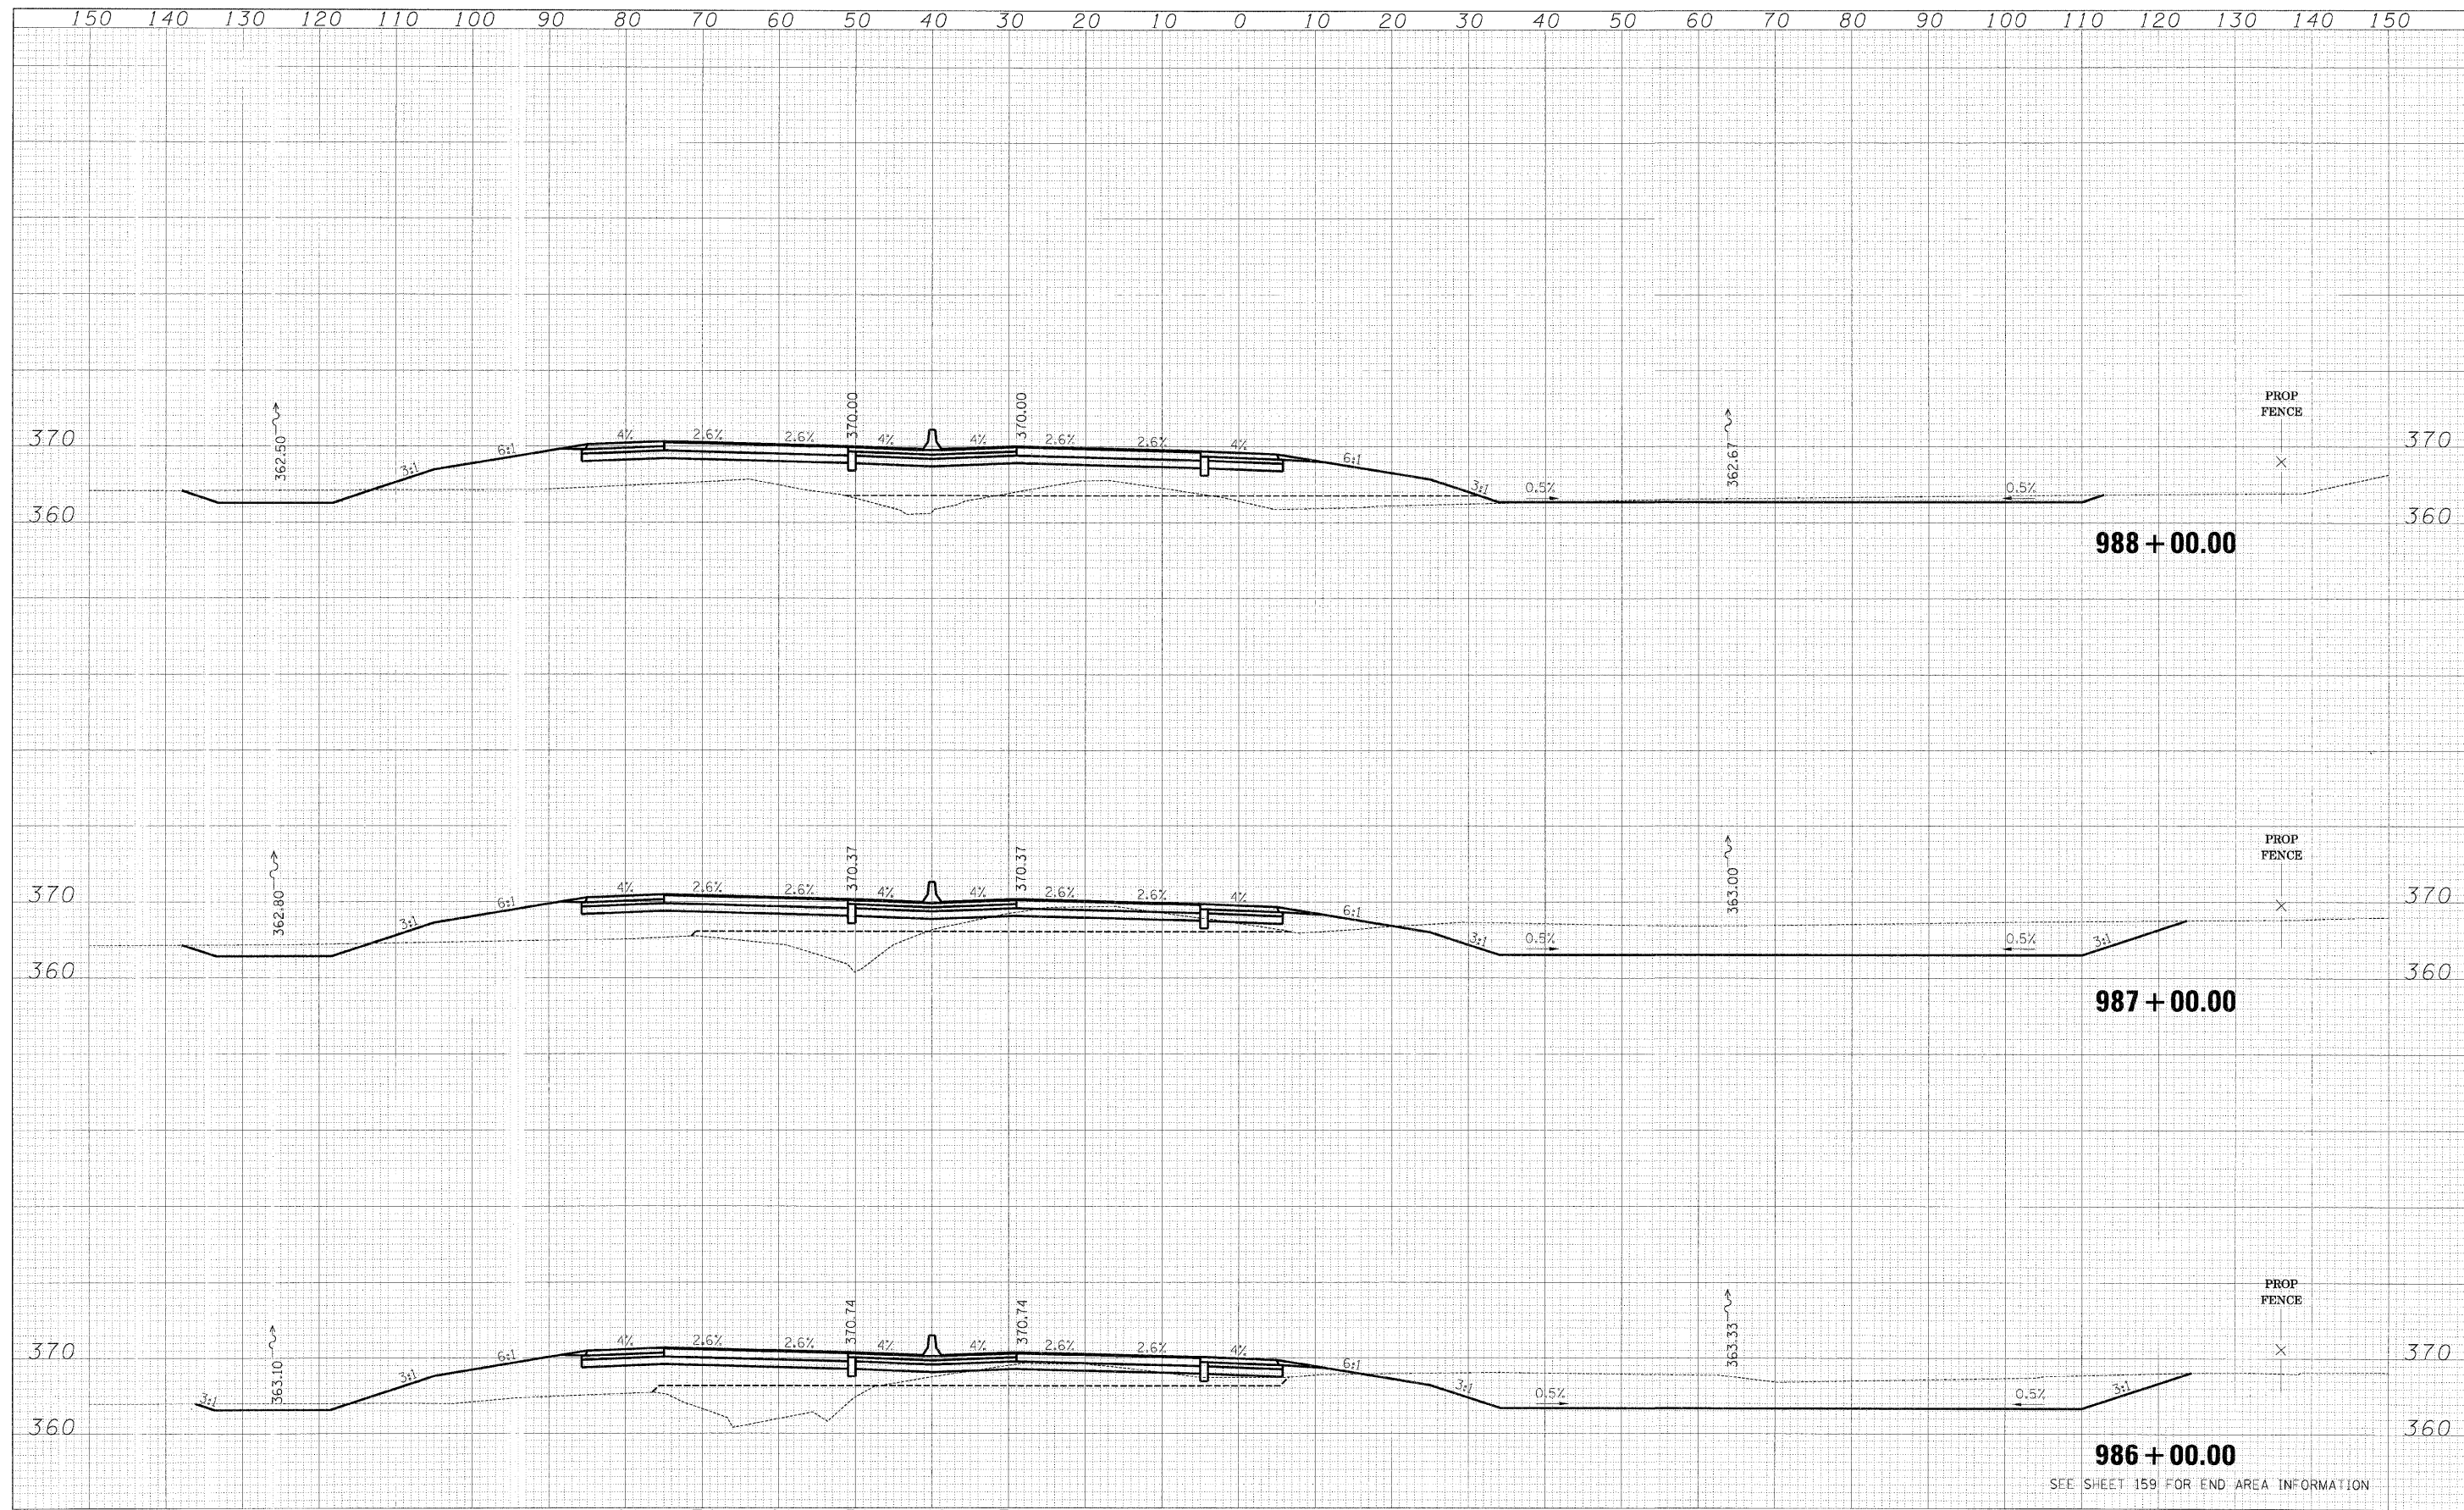

FILE NAME = IL13_west_xsec_sheet.dgn	USER NAME = bweigand	DESIGNED - BJW	REVISD -	<p align="center">STATE OF ILLINOIS DEPARTMENT OF TRANSPORTATION</p> <p align="center">CROSS SECTIONS-ILL 13 RELOCATION</p>	F.A. R.T.S.	SECTION	COUNTY	TOTAL SHEETS	SHEET NO.
		DRAWN - DMS	REVISD -		331	3-2, 8X-1, (8X-1)B, 4-2	SALINE	173	220
		CHECKED - JPN	REVISD -		CONTRACT NO. 78058				
		DATE - 02-02-09	REVISD -		FED. ROAD DIST. NO. [ILLINOIS] FED. AID PROJECT				

SCALE: SHEET NO. OF SHEETS STA. 986+00.00 TO STA. 988+00.00