


ROUTE NO.	SECTION	COUNTY	TOTAL SHEETS	SHEET NO.
CH 33	*	LASALLE	53	35
STA. 14+50 TO STA. 15+00				
FED. ROAD DIST. NO. 7		ILLINOIS	PROJECT	BRS-1365(111)
*05-00626-00-DR		CONTRACT: *07368		

FINAL SURVEY	DATE
BY	
CHANGED	
PLOTTED	
TEMPLATE	
AREAS	
NO.	

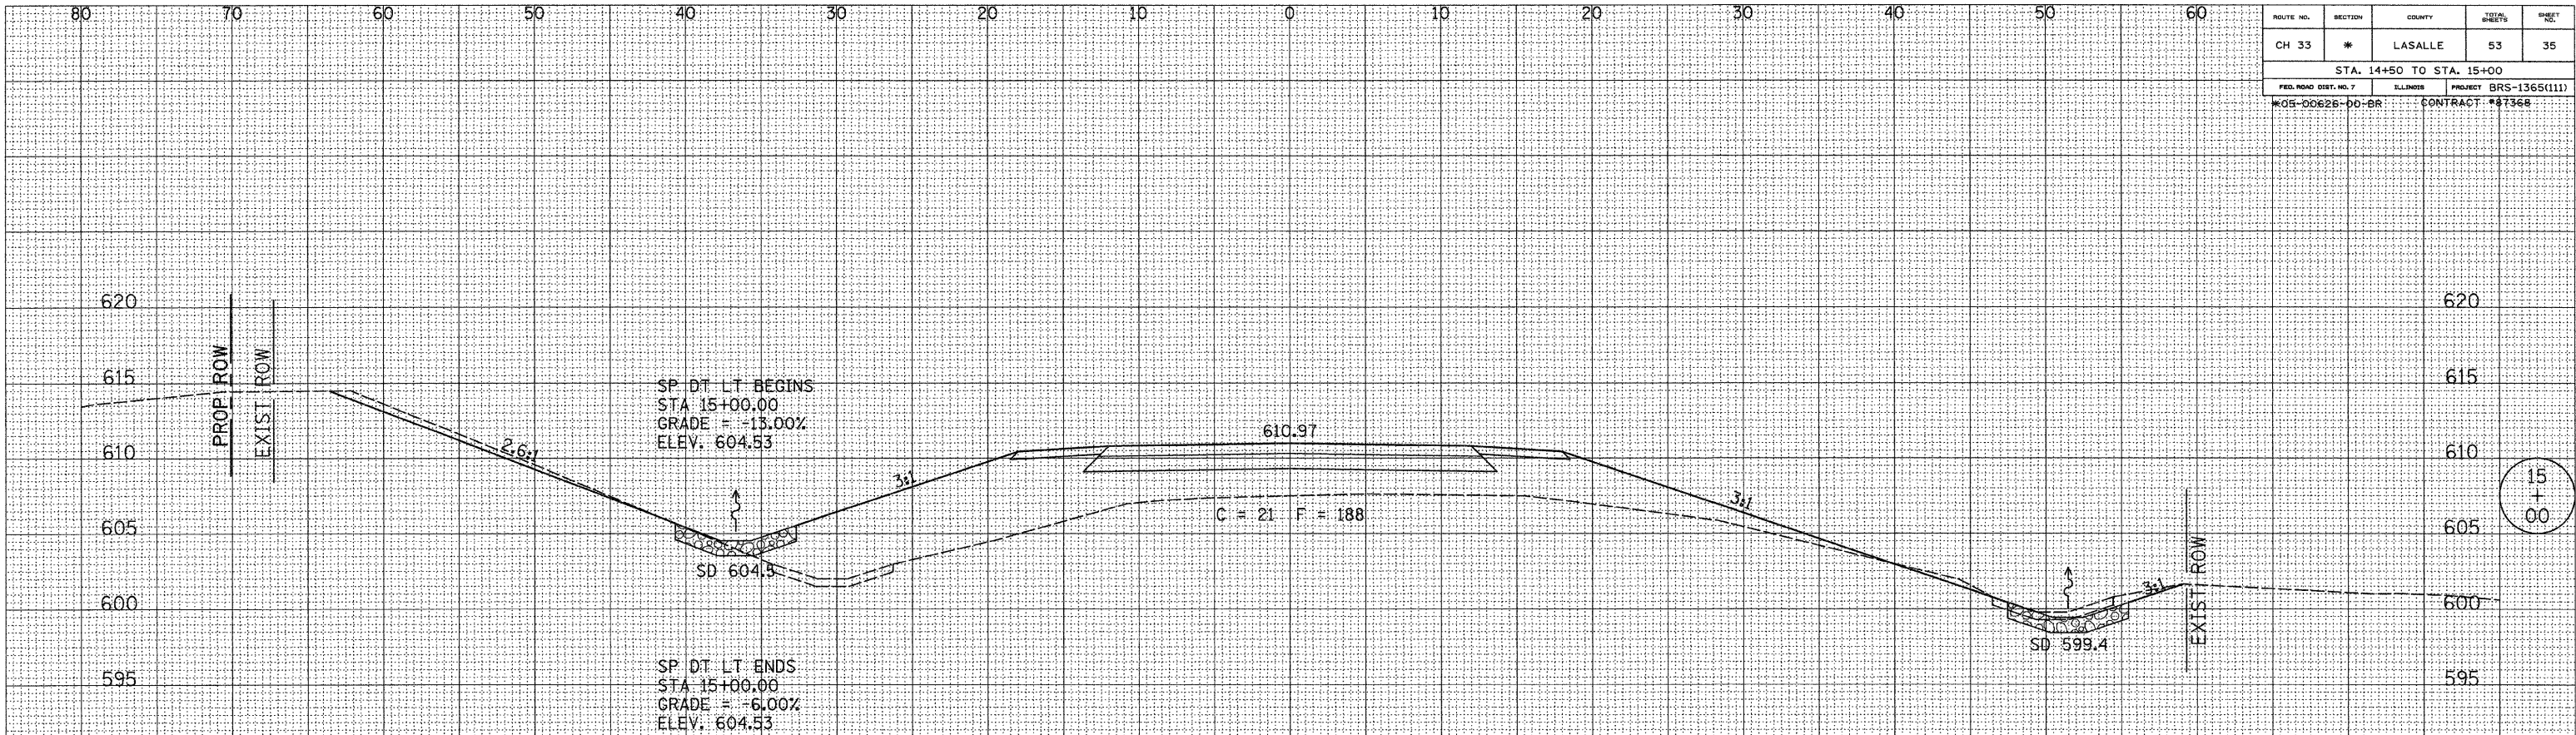

ORIGINAL SURVEY	DATE
BY	
CHANGED	
PLOTTED	
TEMPLATE	
AREAS	
NO.	

